

THIS DOCUMENT IS THE DESIGN PROPERTY AND COPYRIGHT OF NEXIUS AND FOR THE EXCLUSIVE USE BY THE TITLE CLIENT. DUPLICATION OR USE WITHOUT THE EXPRESS WRITTEN CONSENT OF THE CREATOR IS STRICTLY PROHIBITED.  
 DRAWING SCALES ARE INTENDED FOR 24"x36" SIZE PRINTED MEDIA ONLY. ALL OTHER PRINTED SIZES ARE DEEMED "NOT TO SCALE".


SUBMITTALS

REV	DATE	DESCRIPTION	BY
0	03/01/17	FOR REVIEW	JM
1	03/13/17	REVISED PER COMMENTS	JM
2	04/07/17	REVISED FOR CONSTRUCTION	JM

SITE INFO:  
 SITE NAME:  
**PORTLAND\_8\_ME**  
 LOCATION CODE:  
**380405**  
 SITE ADDRESS:  
**44 BEDFORD STREET  
 PORTLAND, ME 04101  
 CUMBERLAND COUNTY**

SHEET TITLE:  
**ROOFTOP PLAN**

NEXIUS PROJ. NO: <b>VZ11509</b>	SHEET NUMBER: <b>A-1</b>
CHECKED BY: KB	
CHECKED BY DATE: 03/01/17	

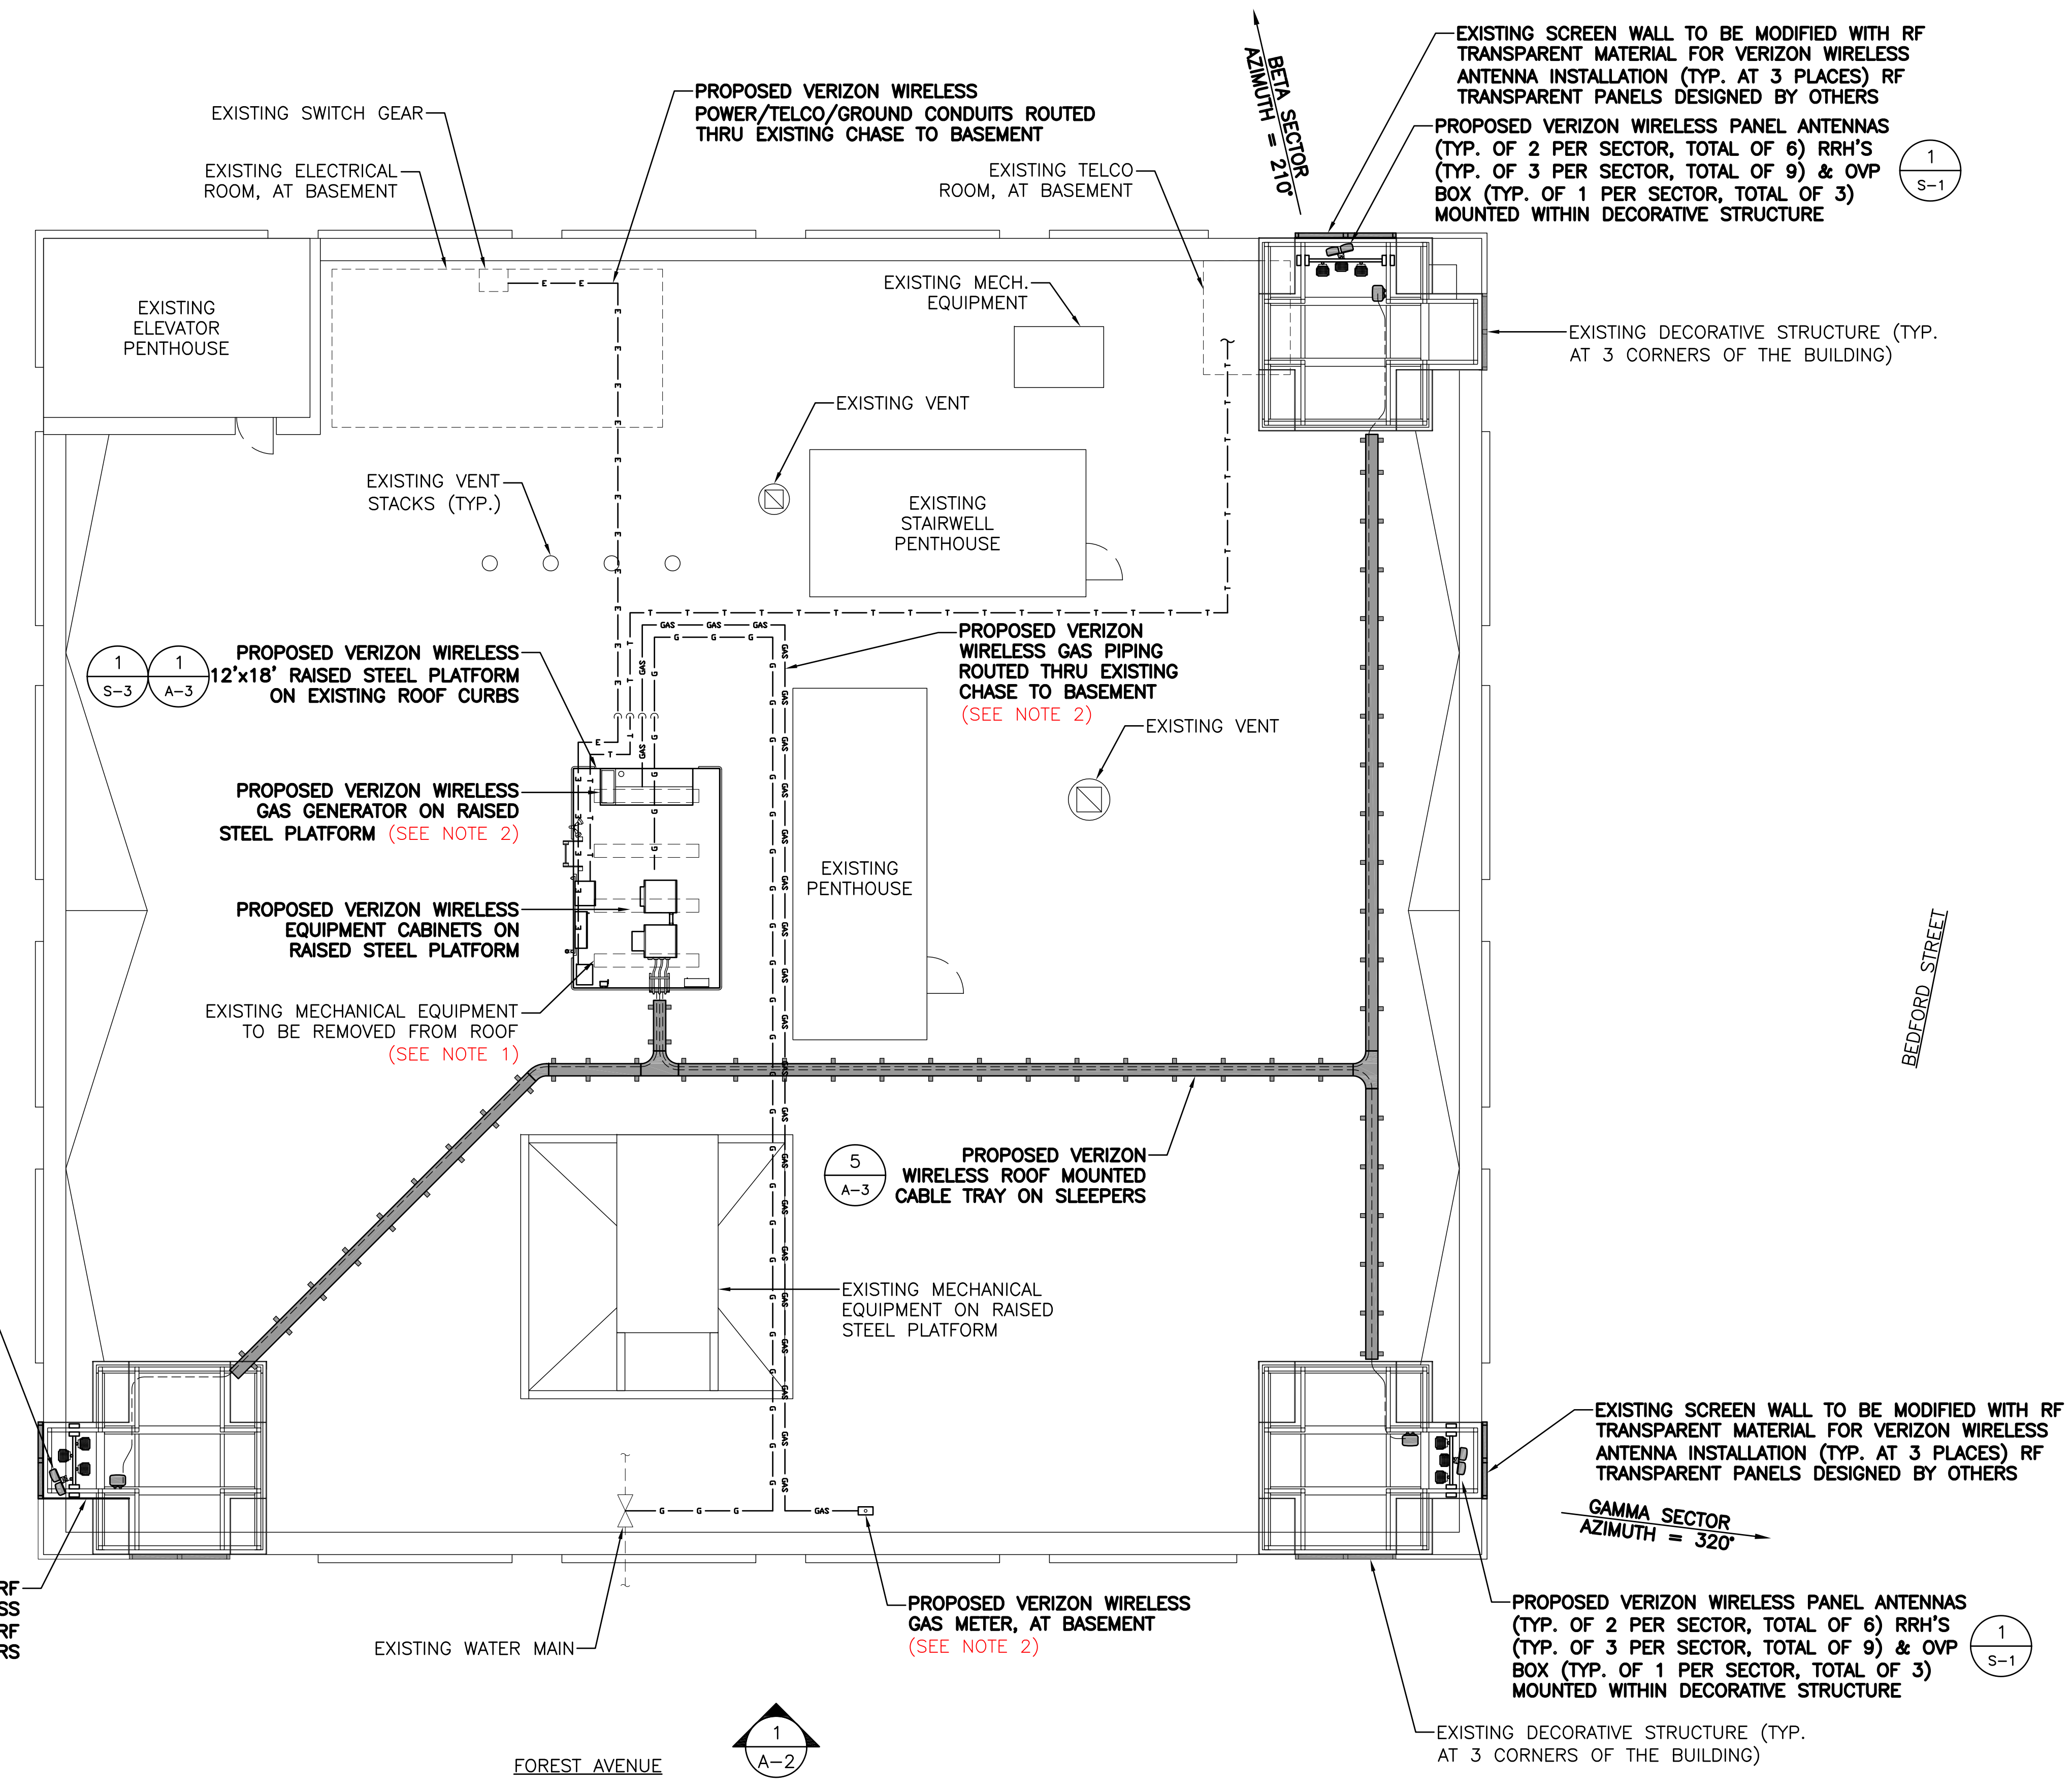

NOTE:  
 1. EXISTING CHILLER MOUNTED ON ROOF TO BE REMOVED BY VERIZON WIRELESS' CONTRACTOR PRIOR TO INSTALLATION OF THE STEEL PLATFORM & ROOF MOUNTED EQUIPMENT.  
 2. MECHANICAL SPECIFICATIONS FOR THE NG GENERATOR DESIGN TO BE DONE BY OTHERS.



**1 ROOFTOP PLAN**  
 SCALE: 1/8" = 1'-0"

