

GENERAL NOTES:


- SEE G1001 FOR PROJECT GENERAL NOTES.

FLOOR PLAN NOTES:


- EACH TRADE TO PROVIDE SMOKE OR FIRE SEALANT AT PENETRATIONS AS REQUIRED FOR WALL TYPE. ALL SEALANT, FIRE STOPPING, AND SMOKE STOPPING ASSEMBLIES SHALL BE U.L. RATED.
- DIMENSIONS ARE FACE OF EXISTING CONSTRUCTION AND CENTERLINE OF STUD PARTITIONS, UNLESS INDICATED OTHERWISE.
- REFER TO SHEET G1001 FOR TYPICAL MOUNTING HEIGHTS OF PLUMBING FIXTURES, RESTROOM ACCESSORIES & MISCELLANEOUS ITEMS.
- REFER TO G1001 FOR WALL LEGEND.
- REFERENCE DETAILS FOR ADDITIONAL DIMENSIONAL INFORMATION.
- DOOR JAMBS SHALL BE LOCATED 6" FROM CORNER IN STUD PARTITIONS, UNLESS INDICATED OTHERWISE.
- EXCEPT WHERE FLOORS ARE TO BE SLOPED, MOUNT FLOOR DRAINS 1/8" BELOW FINISHED FLOOR ELEVATION.
- RE: AE601 FOR WINDOW TYPES.
- FIELD VERIFY ALL LAYOUTS & DIMENSIONS PRIOR TO PROCEEDING WITH THE WORK. NOTIFY THE ARCHITECT IN WRITING OF ANY DISCREPANCIES OR INCONSISTENCIES.
- TOILET ACCESSORY DIMENSIONS AND CLEAR DIMENSIONS ARE FROM FACE OF FINISH.
- "TX" DENOTES TOILET ACCESSORY KEYNOTES.
- ELEVATIONS ARE SHOWN FROM WINDOW TAG SIDE OF GLAZING.

TOILET ACCESSORY KEY NOTES:

- T1 MIRROR
- T2 SOAP DISPENSER
- T3 PAPER TOWEL DISPENSER AND RECEPTACLE
- T4 TOILET TISSUE DISPENSER
- T5 42" GRAB BAR
- T6 36" GRAB BAR

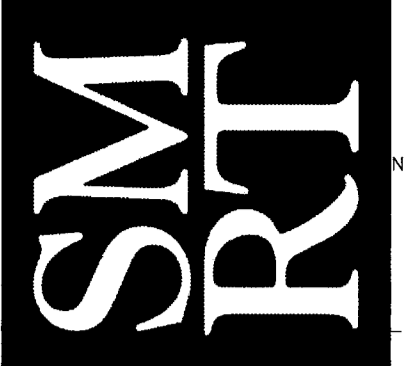

ARCHITECTURE ENGINEERING PLANNING
 SMART
 144 Fore Street/P.O. Box 618
 Portland, Maine 04104
 tel. (207) 772-3646
 fax. (207) 772-1070

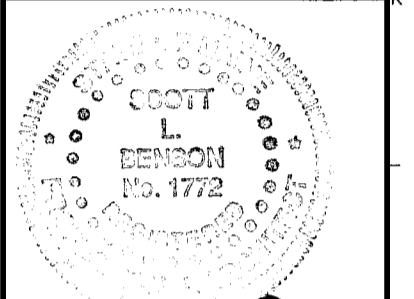

Scott L. Benson



PROJECT TITLE:
USM COMMUNITY EDUCATION CENTER LOWER LEVEL FIT-UP
 PORTLAND, MAINE
 CURRENT ISSUE STATUS:
ISSUED FOR PRICING/PERMITTING 4-18-06

REV	DESCRIPTION	DATE
0	ISSUED FOR PRICING/PERMITTING 4-18-06	

GRAPHIC SCALE:

SCALE: AS NOTED
 PROJECT MANAGER: SLB
 JC/DRAWN BY: TCM
 A/E OF RECORD: SLB
 CAD FILE: AE101-06004
 PROJECT NO: 06004
 DATE: 4-18-06

SHEET TITLE:
FLOOR PLAN
 SHEET No.
AE101

A1 FLOOR PLAN
 1/4" = 1'-0"