

GENERAL NOTES:

- SEE G1001 FOR PROJECT GENERAL NOTES.

REFLECTED CEILING NOTES



- FIRE SPRINKLERS SHALL BE LOCATED IN ALIGNMENT WITH OTHER CEILING ITEMS, TYPICALLY.
- FIRE SPRINKLERS SHALL BE CENTERED IN CEILING TILE.
- FIRE SPRINKLERS SHALL BE PLACED TO COORDINATE WITH LIGHT FIXTURE POSITIONS INDICATED.
- ALIGN CEILING ITEMS AS SHOWN, WITH COMMON CENTERLINES, TYPICALLY. CENTER ITEMS IN CEILINGS, OR IN AREAS UNLESS INDICATED OTHERWISE.
- REFER TO ROOM FINISH SCHEDULE FOR CEILING HEIGHTS AND CEILING FINISHES TO BE PROVIDED.
- EXCEPT WHERE INDICATED, CENTER CEILING GRIDS IN ROOMS. USE HALF TILES OR GREATER @ PERIMETERS AS POSSIBLE.

SYMBOL LEGEND

- 2x4 SUSPENDED CEILING PANEL AND GRID ASSEMBLY.
- GWB CEILING.
- 2x2 LAY-IN LIGHT FIXTURE.
- 2x4 LAY-IN LIGHT FIXTURE.
- 1x4 LIGHT FIXTURE.
- FLOURESCENT STRIP FIXTURE.
- DOWN LIGHT.
- CEILING MOUNTED EXIT LIGHT.
- RETURN AIR GRILLE.
- SUPPLY AIR GRILLE.
- EXHAUST AIR GRILLE.
- SPRINKLER HEAD.
- CEILING MOUNTED SPEAKER.
- CEILING MOUNTED SMOKE DETECTOR.



ARCHITECTURE ENGINEERING PLANNING
 SMART
 144 Fore Street/P.O. Box 618
 Portland, Maine 04104
 tel. (207) 772-3846
 fax. (207) 772-1070

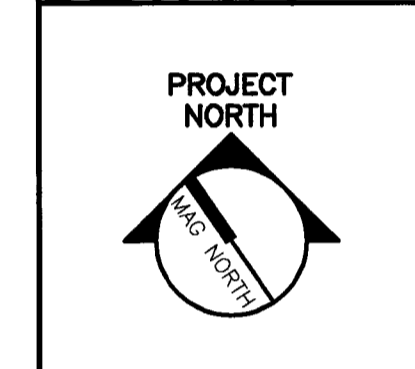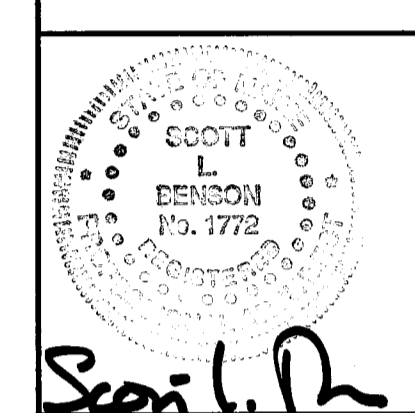

PROJECT TITLE:
**USM COMMUNITY EDUCATION CENTER
 LOWER LEVEL FIT-UP**
 PORTLAND, MAINE
 CURRENT ISSUE STATUS:
**ISSUED FOR PRICING/PERMITTING
 4-18-06**

REV.	DESCRIPTION	DATE
0	ISSUED FOR PRICING/PERMITTING	4-18-06

GRAPHIC SCALE:
 0" 1"
 SCALE: AS NOTED
 PROJECT MANAGER: SLB
 J/C/DRAWN BY: TCM
 A/E OF RECORD: SLB
 CAD FILE: AE102-06004
 PROJECT NO: 06004
 DATE: 4-18-06
 SHEET TITLE:

**REFLECTED
 CEILING
 PLAN**
 SHEET No.
AE102

A1

REFLECTED CEILING PLAN

1/4" = 1'-0"

*

© COPYRIGHT 2006 SMART INC.