

GENERAL NOTE:


- SEE SHEET E-001 FOR LEGEND AND GENERAL NOTES.

KEYED NOTES:

- LIGHT SWITCH TO BE REMOVED AND RELOCATED AS INDICATED ON LIGHTING PLAN.
- EXIT SIGN TO BE REMOVED AND RELOCATED AS INDICATED ON LIGHTING PLAN.
- FIRE ALARM SYSTEM PULL STATION TO BE REMOVED AND RELOCATED AS INDICATED ON THE SYSTEMS PLAN.
- REMOTE TEST INDICATOR TO BE REMOVED AND RELOCATED AS INDICATED ON THE SYSTEMS PLAN.
- FIRE ALARM SYSTEM SMOKE DETECTOR TO BE REMOVED AND RELOCATED AS INDICATED ON THE SYSTEMS PLAN.
- EXISTING 2-LAMP INDUSTRIAL STRIP FIXTURE TO BE REMOVED AND REINSTALLED AS INDICATED ON LIGHTING PLAN. EXTRA FIXTURES NOT REUSED SHALL BE RETURNED TO THE OWNER.
- REMOVE EXISTING 3-WAY SWITCH AND REPLACE WITH NEW SINGLE POLE SWITCH AS INDICATED ON LIGHTING PLAN.



ARCHITECTURE ENGINEERING PLANNING
 SMART
 144 Fore Street/P.O. Box 618
 Portland, Maine 04104
 tel. (207) 772-3846
 fax. (207) 772-1070

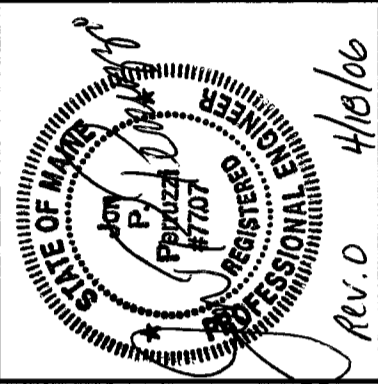

PROJECT TITLE: **USM COMMUNITY EDUCATION CENTER LOWER LEVEL FIT-UP**
 PORTLAND, MAINE
 CURRENT ISSUE STATUS: **ISSUED FOR PRICING/PERMITTING**
4-18-06

REV	DESCRIPTION	DATE
0	PERMITS / PERMITTING	4-18-06

GRAPHIC SCALE:

 SCALE: AS NOTED
 PROJECT MANAGER: SLB
 JC/DRAWN BY: MBD
 A/E OF RECORD: JPP
 CAD FILE: ED101-06004
 PROJECT NO: 06004
 DATE: 4-13-06
 SHEET TITLE:

DEMOLITION PLAN
 SHEET No. **ED101**

A1 DEMOLITION PLAN
 1/4" = 1'-0" *