

SEVENTH FLOOR ROOM FINISH SCHEDULE											
ROOM NUMBER	ROOM NAME	FLOOR	BASE	WALLS				CEILING		ROOM NUMBER	REMARKS
				NORTH	SOUTH	EAST	WEST	MATERIAL	HEIGHT		
701	STAIR A	EXIST	KEYNOTE 7, 8	PAINT	PAINT	PAINT	PAINT	PAINT	EXIST	701	
702	STAIR B	EXIST	KEYNOTE 7, 8	PAINT	PAINT	PAINT	PAINT	PAINT	EXIST	702	
703	WOMENS' ROOM	CT-2	CT-2	CT-1*/PAINT	CT-1*/PAINT	CT-1*/PAINT	CT-1*/PAINT	PAINT	8'-0"	703	* CT WAINSCOTING, RE: ELEVATIONS
704	MENS' ROOM	CT-2	CT-2	CT-1*/PAINT	CT-1*/PAINT	CT-1*/PAINT	CT-1*/PAINT	PAINT	8'-0"	704	* CT WAINSCOTING, RE: ELEVATIONS
706	ELEVATOR LOBBY	CPT A/F	RES	PAINT *	PAINT	PAINT	PAINT	PAINT	EXIST	706	* SOFFIT @ 8'-8" AFF, REPAINT EXIST ELEVATOR DOOR
706A	CORRIDOR	CPT A	RES	PAINT	PAINT	PAINT	PAINT	ACT "CLOUDS" PAINT EXPOSED STRUCTURE	VARIES	706A	* ACT "CLOUDS" @ 8'-8" AFF.
706B	CORRIDOR	CPT A	RES	PAINT	PAINT	PAINT	PAINT	PAINT	EXIST	706B	
707	ELEC.	EXIST	EXIST	EXIST	EXIST	EXIST	EXIST	EXIST	EXIST	707	
708	MECHANICAL	EXIST	KEYNOTE 3	PAINT	EXIST	EXIST	EXIST	EXIST	EXIST	708	
708A	MECHANICAL	EXIST	KEYNOTE 3	KEYNOTE 1	PAINT	EXIST	EXIST	EXIST	EXIST	708A	
709	JANITOR	EXIST	EXIST	EXIST	EXIST	EXIST	EXIST	EXIST	EXIST	709	
710	TEL/DATA	EXIST	KEYNOTE 3	PAINT	KEYNOTE 1	PAINT	EXIST	EXIST	EXIST	710	
711	FREIGHT ELEV. LOBBY	CONC	KEYNOTE 3	PAINT *	PAINT *	PAINT *	KEYNOTE 1	PAINT	EXIST	711	* TO MATCH EXIST
712	KITCHEN	VCT	RES	PAINT	PAINT	PAINT	PAINT	PAINT	EXIST	712	
713	CORRIDOR	CPT A	RES	PAINT	PAINT	PAINT	PAINT	PAINT	EXIST	713	
714	GROUP STUDY	CPT A	RES	PAINT	PAINT	PAINT	PAINT	PAINT	EXIST	714	
716	CHAIR /TABLE STORAGE	CPT D	RES	PAINT	PAINT	PAINT	PAINT	PAINT	EXIST	716	
717	EVENTS SPACE	CPT D	WD	PAINT	PAINT	PAINT	PAINT	ACT "CLOUDS" PAINT EXPOSED STRUCTURE	VARIES	717	* SOFFIT & ACT "CLOUDS" @ 8'-8" AFF.
725	GENERAL STACKS	CPT A	RES	PAINT	PAINT	PAINT	PAINT	PAINT	EXIST	725	
726	GREAT READING ROOM	CPT C/G	WD	PAINT	PAINT	PAINT	PAINT	ACT "CLOUDS" PAINT EXPOSED STRUCTURE	VARIES	726	* SOFFITS VARY, RE: RCP PLAN

GENERAL NOTES:

- RE: G1002 FOR GENERAL NOTES.
- RE: DOOR SCHEDULE FOR THRESHOLD INFORMATION

FINISH NOTES:

- ALL FINISH TRANSITIONS TO OCCUR @ CENTER LINE OF DOORS.
- ALL EXISTING DAMAGED SURFACES ON FLOORS 5, 6, & 7 ARE TO BE REPAIRED W/ ALIKE MATERIALS PER THE SPECIFICATIONS AND REFINISHED PER THE ROOM FINISH SCHEDULE.

FINISH SCHEDULE KEYNOTES:

- REPAINT EXISTING GWB PARTITIONS & EXPOSED STRUCTURAL COMPONENTS.
- REPAINT EXISTING EXPOSED CEILING STRUCTURE AS REQUIRED DUE TO NEW CONSTRUCTION.
- INSTALL NEW RES. BASE TO MATCH EXISTING AT NEW PARTITIONS.
- REPLACE EXIST CEILING TILE/EXIST CEILING SUSP. SYSTEM TO REMAIN.
- PATCH EXISTING CARPET AT DEMOLISHED PARTITIONS - (DO NOT "STRIP" PATCH) W/MATERIAL SALVAGED FROM OTHER AREAS
- PATH & PAINT EXIST. WALL @ NEW ELEVATOR DOORS REPAINT EXIST. ELEVATOR DOORS TO MATCH NEW ELEVATOR DOOR
- PROVIDE RES. BASE AT STAIR LANDINGS.
- REPAIR AND RESTORE ALL STAIR FINISHES TO STATE AS FOUND BEFORE CONSTRUCTION
- INSTALL NEW RESILIENT BASE TO MATCH EXIST


LEGEND:

CONC	SEALED CONCRETE
EXP	EXPOSED
EFP	EXPOSED FIRE PROOFING (PTD.)
MAT	ENTRY MAT
PT	PAINT
RF	RESILIENT SHEET FLOORING
RES	RESILIENT BASE
ST	STAIN
VCT	VINYL COMPOSITION TILE
WD	WOOD
VWC	VINYL WALL COVERING
ACT	ACOUSTIC CEILING TILE
CPT-A	CARPET (RE: SPECIFICATIONS)
CPT-B	CARPET (RE: SPECIFICATIONS)
CPT-C	CARPET (RE: SPECIFICATIONS)
CPT-D	CARPET (RE: SPECIFICATIONS)
CPT-E	CARPET (RE: SPECIFICATIONS)
CPT-F	CARPET (RE: SPECIFICATIONS)
CPT-G	CARPET (RE: SPECIFICATIONS)

0	ISSUED FOR CONSTRUCTION	3-17-03
REV.	DESCRIPTION	DATE

ISSUED FOR CONSTRUCTION
3-17-03

CURRENT ISSUE STATUS:		

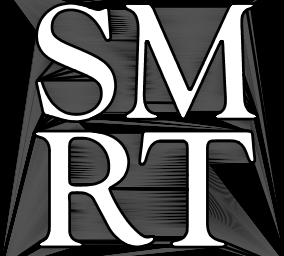

ARCHITECTURE ENGINEERING PLANNING
SMRT
144 Fore Street, P.O. Box 618
Portland, Maine 04104
tel. (207) 772-3846
fax. (207) 772-1070

GLICKMAN LIBRARY
UNIVERSITY OF SOUTHERN MAINE
PORTLAND, MAINE

PROJECT: **ROOM FINISH SCHEDULE**

SHEET TITLE:	ROOM FINISH SCHEDULE	
SCALE:	AS NOTED	DATE: 3-17-03
PROJECT MANAGER:	SLB	GRAPHIC SCALE: 0" 1"
JOB CAP/DRAWN:	CTB	
A/E OF RECORD:	JLH	SHEET No.
SMRT CAD FILE:	AE602-99092	AE602
PROJECT No.	99092	