


NOTES:

1. SEE SHEET E-001 FOR LEGEND AND GENERAL NOTES.
2. LIGHT FIXTURES SHOWN ON THE DEMO PLAN MAY BE REUSED, WHERE OF THE SAME TYPE, IN OTHER AREAS OF THE BUILDING IN LIEU OF PROVIDING A NEW FIXTURE. RETURN ALL UNUSED DEMO FIXTURES TO THE OWNER.

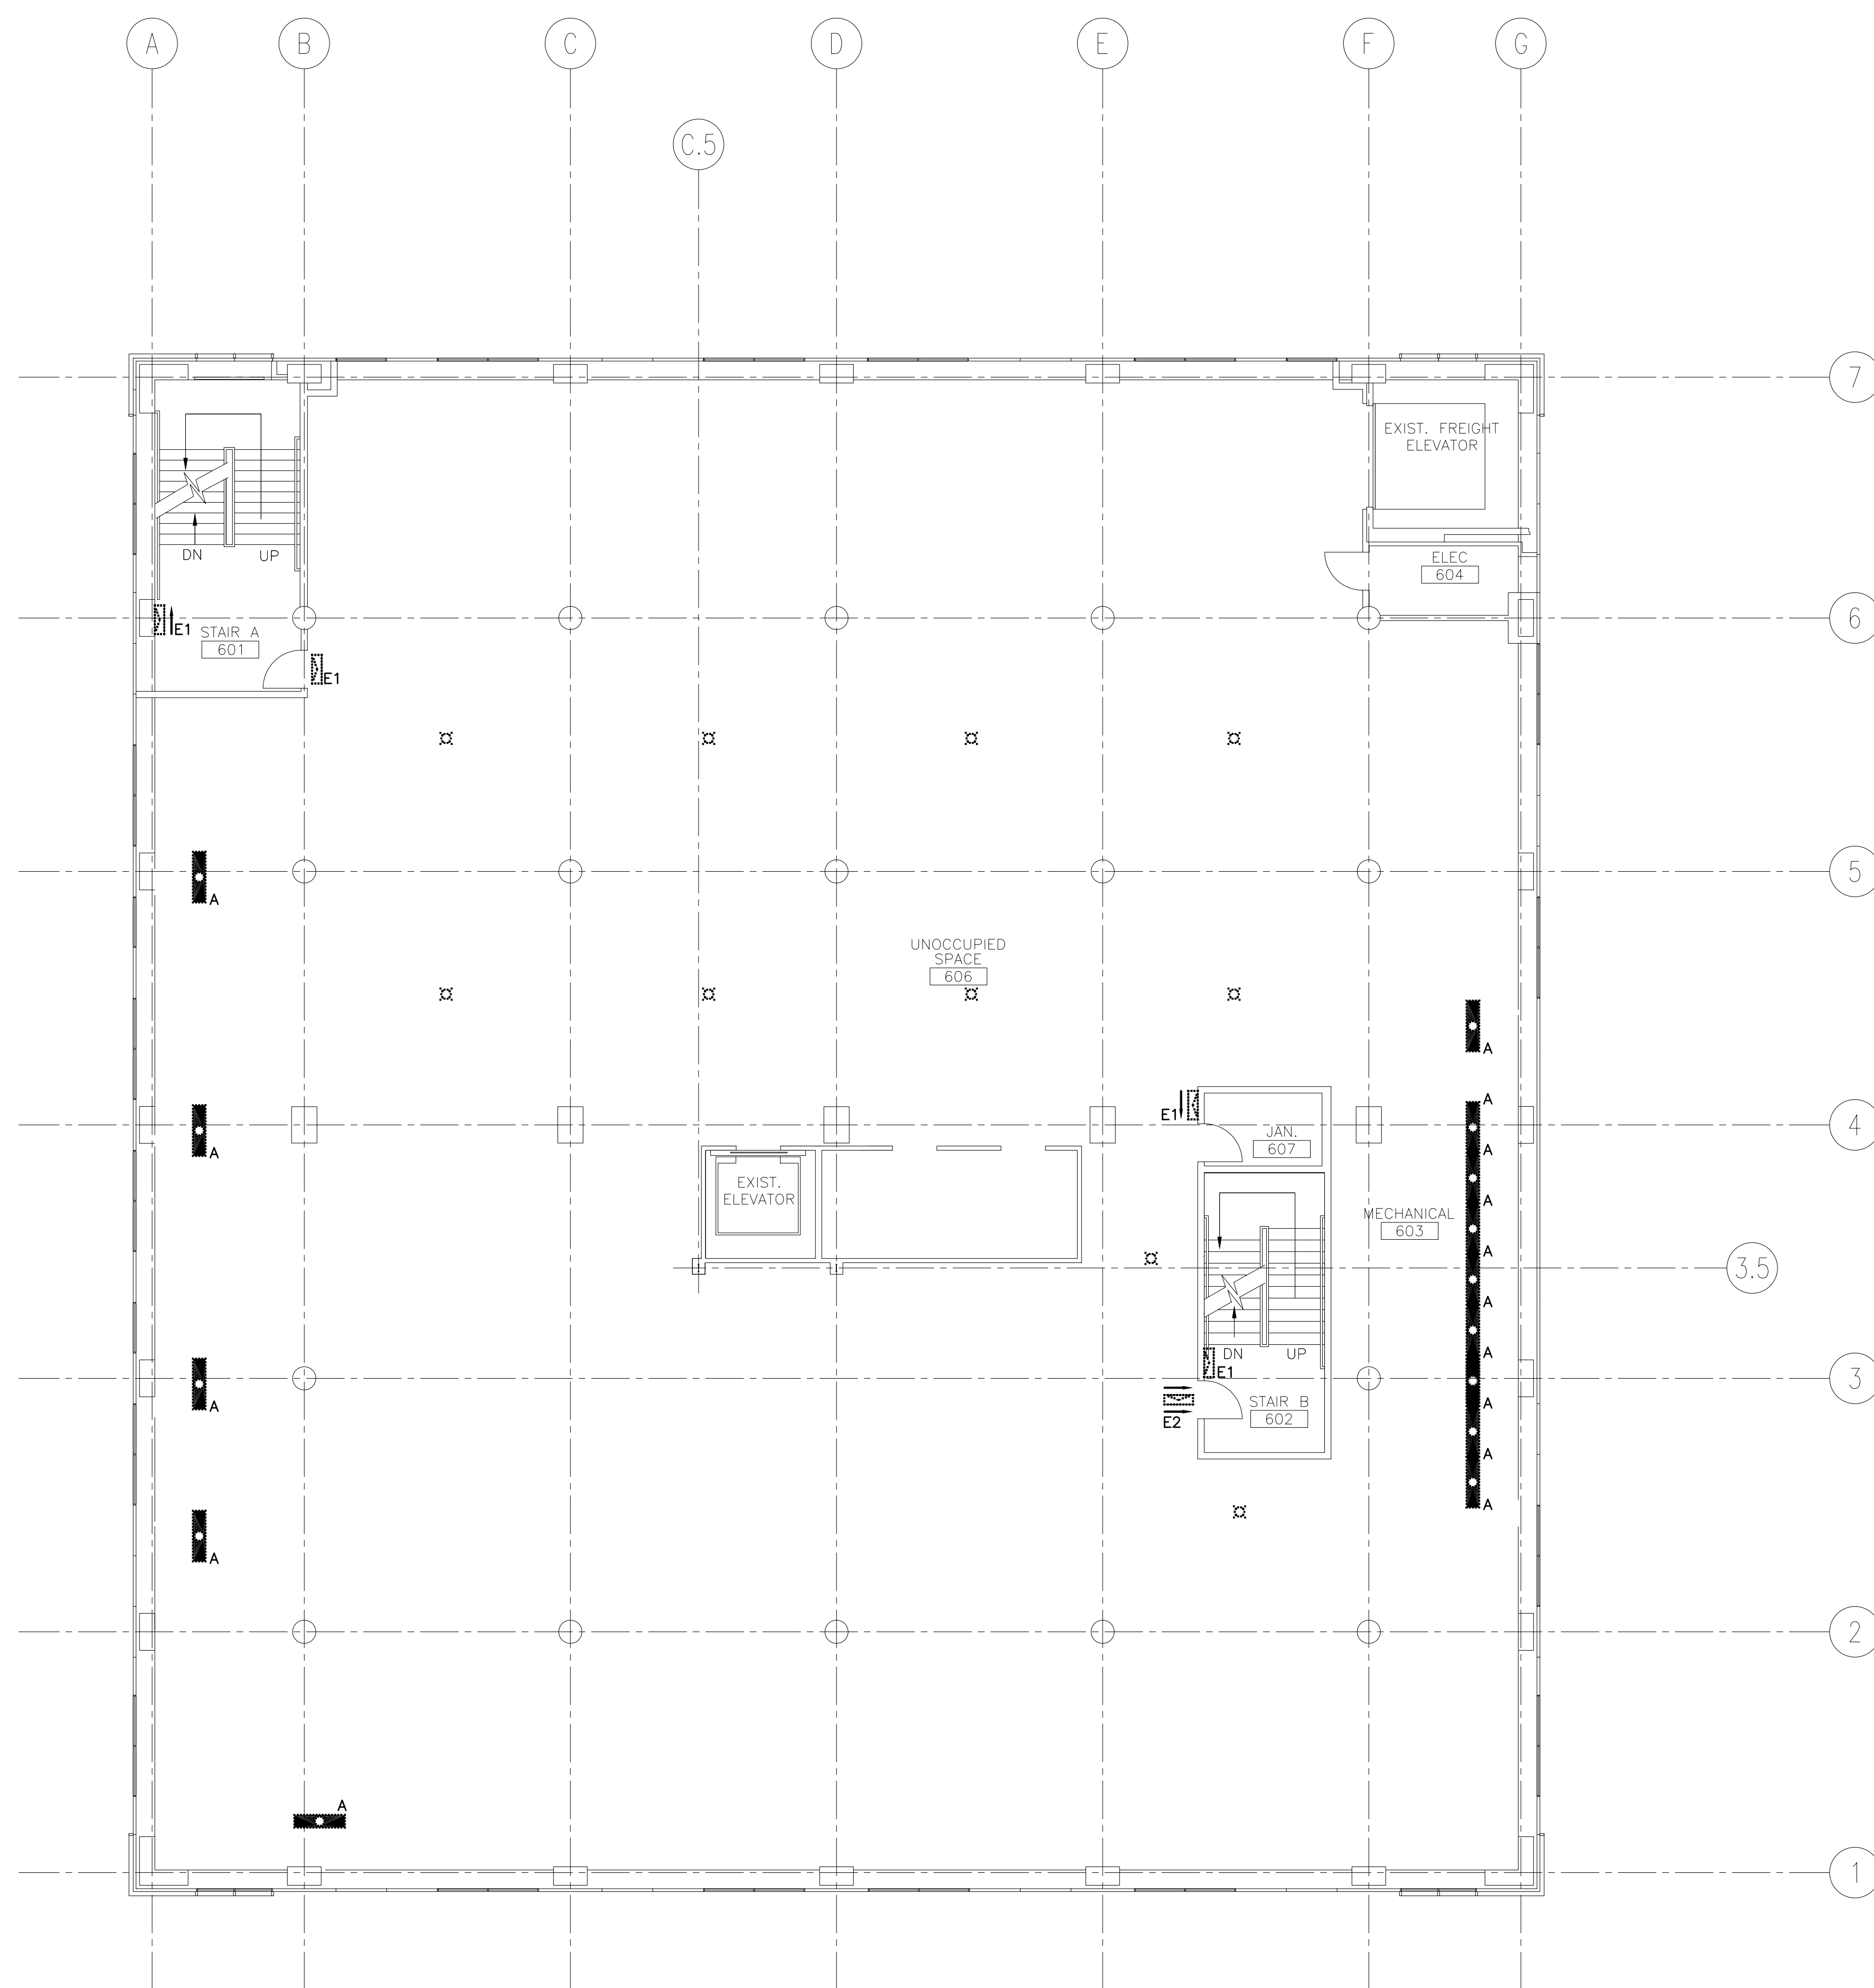

0	ISSUED FOR CONSTRUCTION	3-17-03
REV.	DESCRIPTION	DATE

ISSUED FOR CONSTRUCTION
3-17-03

CURRENT ISSUE STATUS:

SMRT ARCHITECTURE ENGINEERING PLANNING
 SMRT
 144 Fore Street/P.O. Box 618
 Portland, Maine 04104
 tel. (207) 772-3846
 fax. (207) 772-1070

GLICKMAN LIBRARY
UNIVERSITY OF SOUTHERN MAINE
 PORTLAND, MAINE

SIXTH FLOOR
LIGHTING DEMOLITION PLAN

SHEET TITLE:	SCALE:	DATE:
PROJECT MANAGER: SLB	1/8"=1'-0"	
JOB CAP/DRAWN: CTB/JAC	GRAPHIC SCALE: 0" 1"	
A/E OF RECORD: JPP		SHEET No.
SMRT CAD FILE: ED106-99092		ED106
PROJECT No. 99092		