


**NOTES:**

1. SEE SHEET E-001 FOR LEGEND AND GENERAL NOTES.
2. LIGHT FIXTURES SHOWN ON THE DEMO PLAN MAY BE REUSED, WHERE OF THE SAME TYPE, IN OTHER AREAS OF THE BUILDING IN LIEU OF PROVIDING A NEW FIXTURE. RETURN ALL UNUSED DEMO FIXTURES TO THE OWNER.

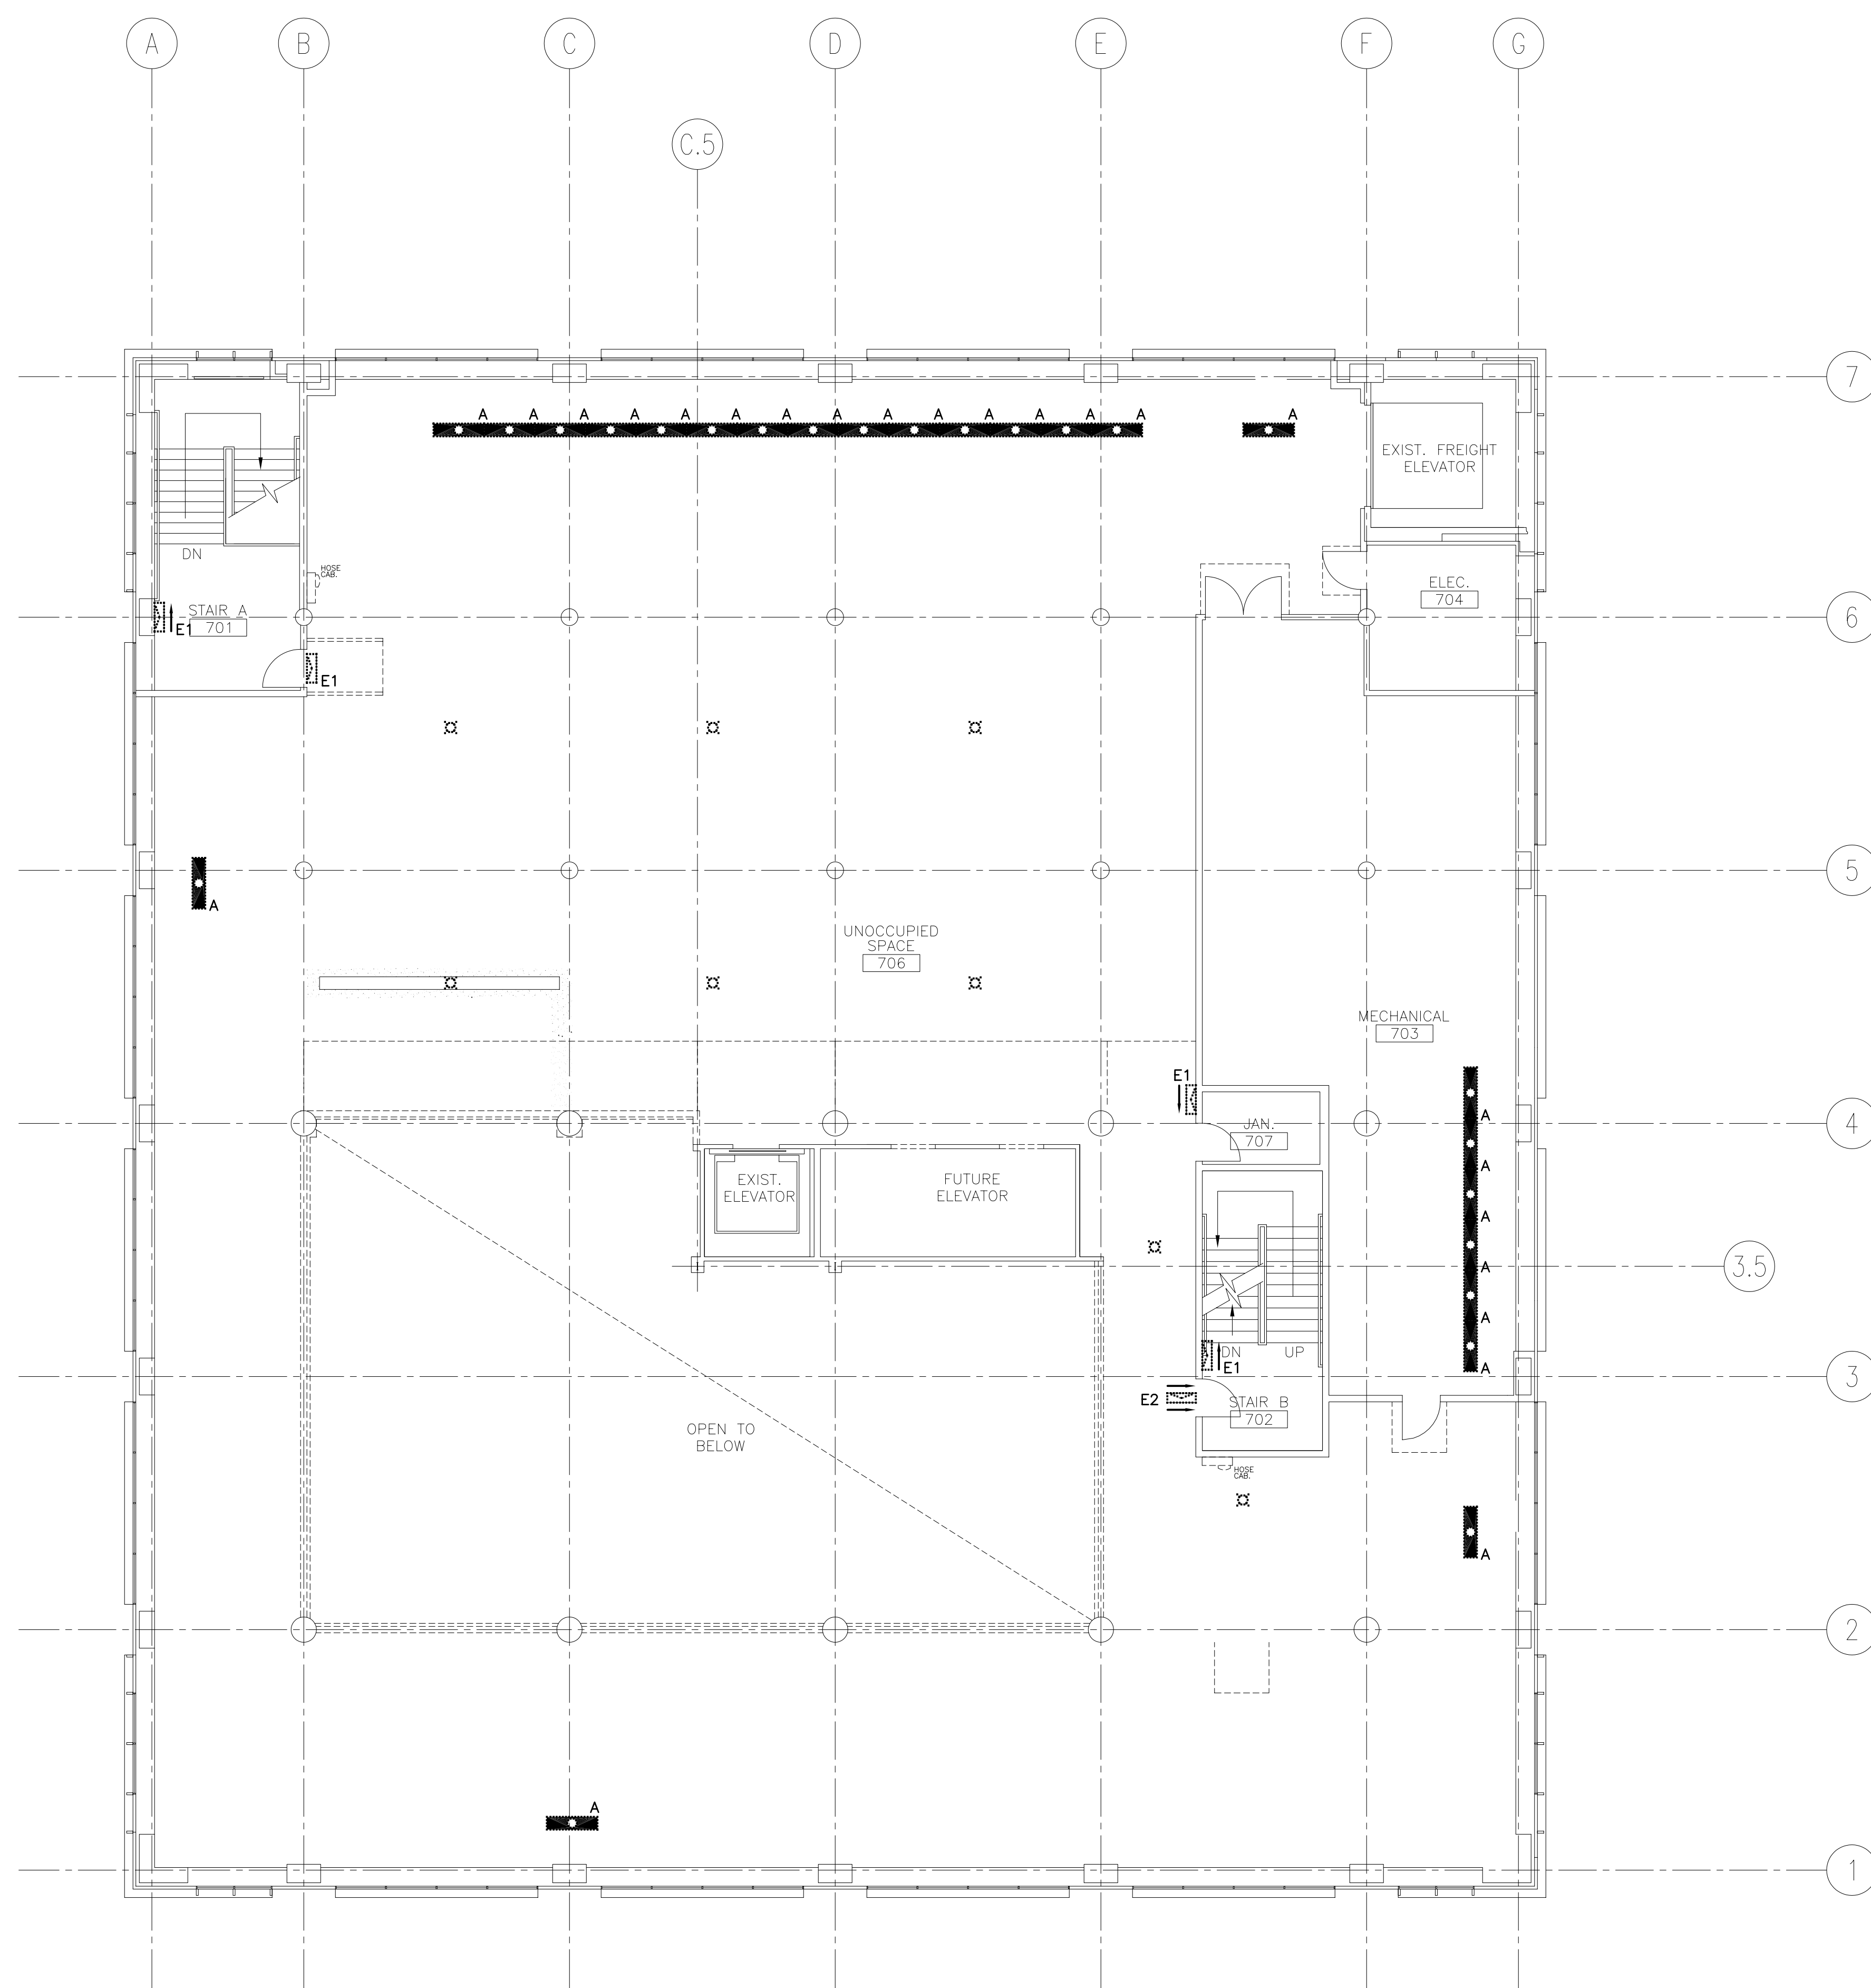

0	ISSUED FOR CONSTRUCTION	3-17-03
REV.	DESCRIPTION	DATE

**ISSUED FOR CONSTRUCTION**  
**3-17-03**

CURRENT ISSUE STATUS:

**SMRT** ARCHITECTURE ENGINEERING PLANNING  
 SMRT  
 144 Fore Street/P.O. Box 618  
 Portland, Maine 04104  
 tel. (207) 772-3846  
 fax. (207) 772-1070

**GLICKMAN LIBRARY**  
 UNIVERSITY OF SOUTHERN MAINE  
 PORTLAND, MAINE

PROJECT:  
**SEVENTH FLOOR LIGHTING DEMOLITION PLAN**

SHEET TITLE:	SCALE: 1/8"=1'-0"	DATE:
PROJECT MANAGER: SLB	GRAPHIC SCALE: 0" 1"	
JOB CAP/DRAWN: CTB/JAC		
A/E OF RECORD: JPP	SHEET No.	
SMRT CAD FILE: ED107-99092		
PROJECT No. 99092	<b>ED107</b>	