

NOTE:

1. SEE SHEET E-001 FOR LEGEND AND GENERAL NOTES.


KEYED NOTE:

① MECHANICAL EQUIPMENT TO BE REMOVED BY OTHERS. REMOVE CONDUIT AND WIRE BACK TO PANELBOARD.

0	ISSUED FOR CONSTRUCTION	3-17-03
REV.	DESCRIPTION	DATE

ISSUED FOR CONSTRUCTION
3-17-03

CURRENT ISSUE STATUS:

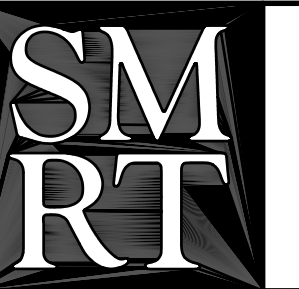

ARCHITECTURE ENGINEERING PLANNING
SMRT
144 Fore Street/P.O. Box 618
Portland, Maine 04104
tel. (207) 772-3846
fax. (207) 772-1070

GLICKMAN LIBRARY
UNIVERSITY OF SOUTHERN MAINE
PORTLAND, MAINE

PROJECT:
SIXTH FLOOR
POWER DEMOLITION PLAN

SHEET TITLE:	1/8"=1'-0"	DATE:	
PROJECT MANAGER:	SLB	GRAPHIC SCALE:	0" 1"
JOB CAP/DRAWN:	CTB/JAC	A/E OF RECORD:	JPP
SMRT CAD FILE:	ED116-99092	SHEET No.	ED116
PROJECT No.	99092		

A1 SIXTH FLOOR PLAN

1/8"=1'-0"