



**NOTES:**

1. SEE M-001 FOR LEGEND AND ABBREVIATIONS.
2. SHADED AREA TO BE COVERED BY DOUBLE-INTERLOCK PRE-ACTION SPRINKLER SYSTEM.

REV.	DESCRIPTION	DATE
0	ISSUED FOR CONSTRUCTION	3-17-03

**ISSUED FOR CONSTRUCTION**  
**3-17-03**

CURRENT ISSUE STATUS:

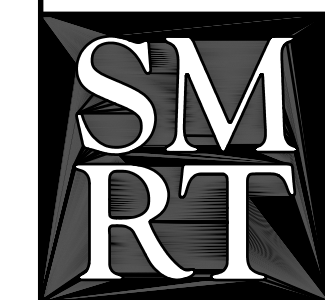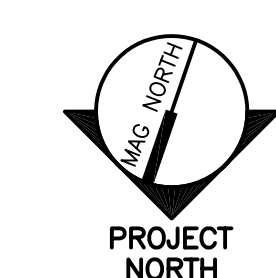

ARCHITECTURE ENGINEERING PLANNING  
SMRT  
144 Fore Street/P.O. Box 618  
Portland, Maine 04104  
tel. (207) 772-3846  
fax. (207) 772-1070

**GLICKMAN LIBRARY**  
**UNIVERSITY OF SOUTHERN MAINE**  
PORTLAND, MAINE

PROJECT:  
**SIXTH FLOOR**  
**SPRINKLER PLAN**

SHEET TITLE:	SCALE: 1/8"=1'-0"	DATE: 3-17-03
PROJECT MANAGER: SLB	JOB CAP/DRAWN: CTB/LAC	GRAPHIC SCALE: 0" 1"
A/E OF RECORD: DBR	SMRT CAD FILE: FP106-99082	SHEET No.
PROJECT No. 99092		<b>FP106</b>

A1 SIXTH FLOOR PLAN

1/8"=1'-0"