


NOTE:
1. SEE M-001 FOR LEGEND AND ABBREVIATIONS.

- KEYED NOTES:**
- ① TWO FD-2 2" SANITARY DRAINS WILL CONNECT TO EXISTING 4" SANITARY LINE AT 4TH FLOOR CEILING BELOW.
 - ② ONE 2" SANITARY DRAIN WILL CONNECT TO EXISTING 4" SANITARY LINE AT 4TH FLOOR CEILING BELOW.
 - ③ 3/4" CW, 2" S, AND 2" V ARE EXISTING LINES AT 4TH FLOOR AND RUN UP THROUGH CHASE TO 7TH FLOOR.
 - ④ CHILLER FOR P-4 TO BE LOCATED IN JAN. 509. RUN CW PIPES TO & FROM THIS LOCATION FOR P-4.

1	ISSUED FOR ADDENDUM #2	4-7-03
0	ISSUED FOR CONSTRUCTION	3-17-03
REV.	DESCRIPTION	DATE

CURRENT ISSUE STATUS:

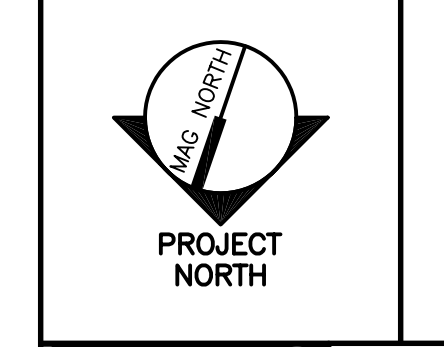

SMRT ARCHITECTURE ENGINEERING PLANNING
 SMRT
 144 Fore Street/P.O. Box 618
 Portland, Maine 04104
 tel. (207) 772-3846
 fax. (207) 772-1070

GLICKMAN LIBRARY
 UNIVERSITY OF SOUTHERN MAINE
 PORTLAND, MAINE

PROJECT: **FIFTH FLOOR PLUMBING PLAN**

SHEET TITLE:	FIFTH FLOOR PLUMBING PLAN	
SCALE:	1/8" = 1'-0"	DATE: 3-17-03
PROJECT MANAGER:	SLB	GRAPHIC SCALE: 0" 1"
JOB CAP/DRAWN:	CTB/LAC	
A/E OF RECORD:	DBR	SHEET No.
SMRT CAD FILE:	PL105-99092	PL105
PROJECT No.	99092	

A1 FIFTH FLOOR PLAN
 1/8"=1'-0"

A12 PARTIAL FOURTH FLOOR PLAN
 1/8"=1'-0"