



Portland Campus
University of Southern Maine

Architect

**Koetter | Kim
& Associates Inc.**

356 Boylston Street
Boston, MA 02116
T: (617) 536 - 8560
F: (617) 536 - 1217

Consultants

Civil Engineer:
Woodard & Curran
41 Hutchins Drive
Portland, ME 04102
T: (207) 774 - 2112
F: (207) 774 - 6635

Lighting:
Sladen Feinstein Int. Lighting Inc.
73 Hemenway Street
Boston, MA 02115
T: (617) 267 - 9500
F: (617) 267 - 2045

Landscape Architect:
Carol R. Johnson Associates
115 Broad Street
Boston, MA 02110
T: (617) 896 - 2590
F: (617) 896 - 2340

Specification:
Collective Wisdom Corporation
75 Bay State Road
Weston, MA 02493
T: (781) 647-7732
F: (781) 647-5297

Structural Engineer:
Weidinger
201 Broadway 4th Floor
Cambridge, MA 02139
T: (617) 374 - 0000
F: (617) 374 - 0010

Traffic:
Gorrell-Palmer Inc.
15 Shaker Road
Gray, ME 04039
T: (207) 657-6910
F: (207) 657-6912

MEP:
Harriman Associates
One Auburn Business Park
Auburn, ME 04210
T: (207) 784 - 5100
F: (207) 782 - 3017

Geotech:
Halley & Aldrich, Inc.
75 Washington Avenue, Suite 203
Portland, ME 04101
T: (207) 482-4609
F: (207) 482-4659

Issue

100% CONSTRUCTION DOCUMENTS
November 17, 2006

ADDENDUM 1 06.25.2007

CCD #5 - PERMIT REVISIONS 06.20.2007

Revisions

Project

University Commons
University of Southern Maine


Drawing Title

STAIR SECTIONS

Approval	
KKA Project Number 0510.000	
Drawn By	
Checked By	
Date November 17, 2006	
Issue	

Drawing Number

A-1003

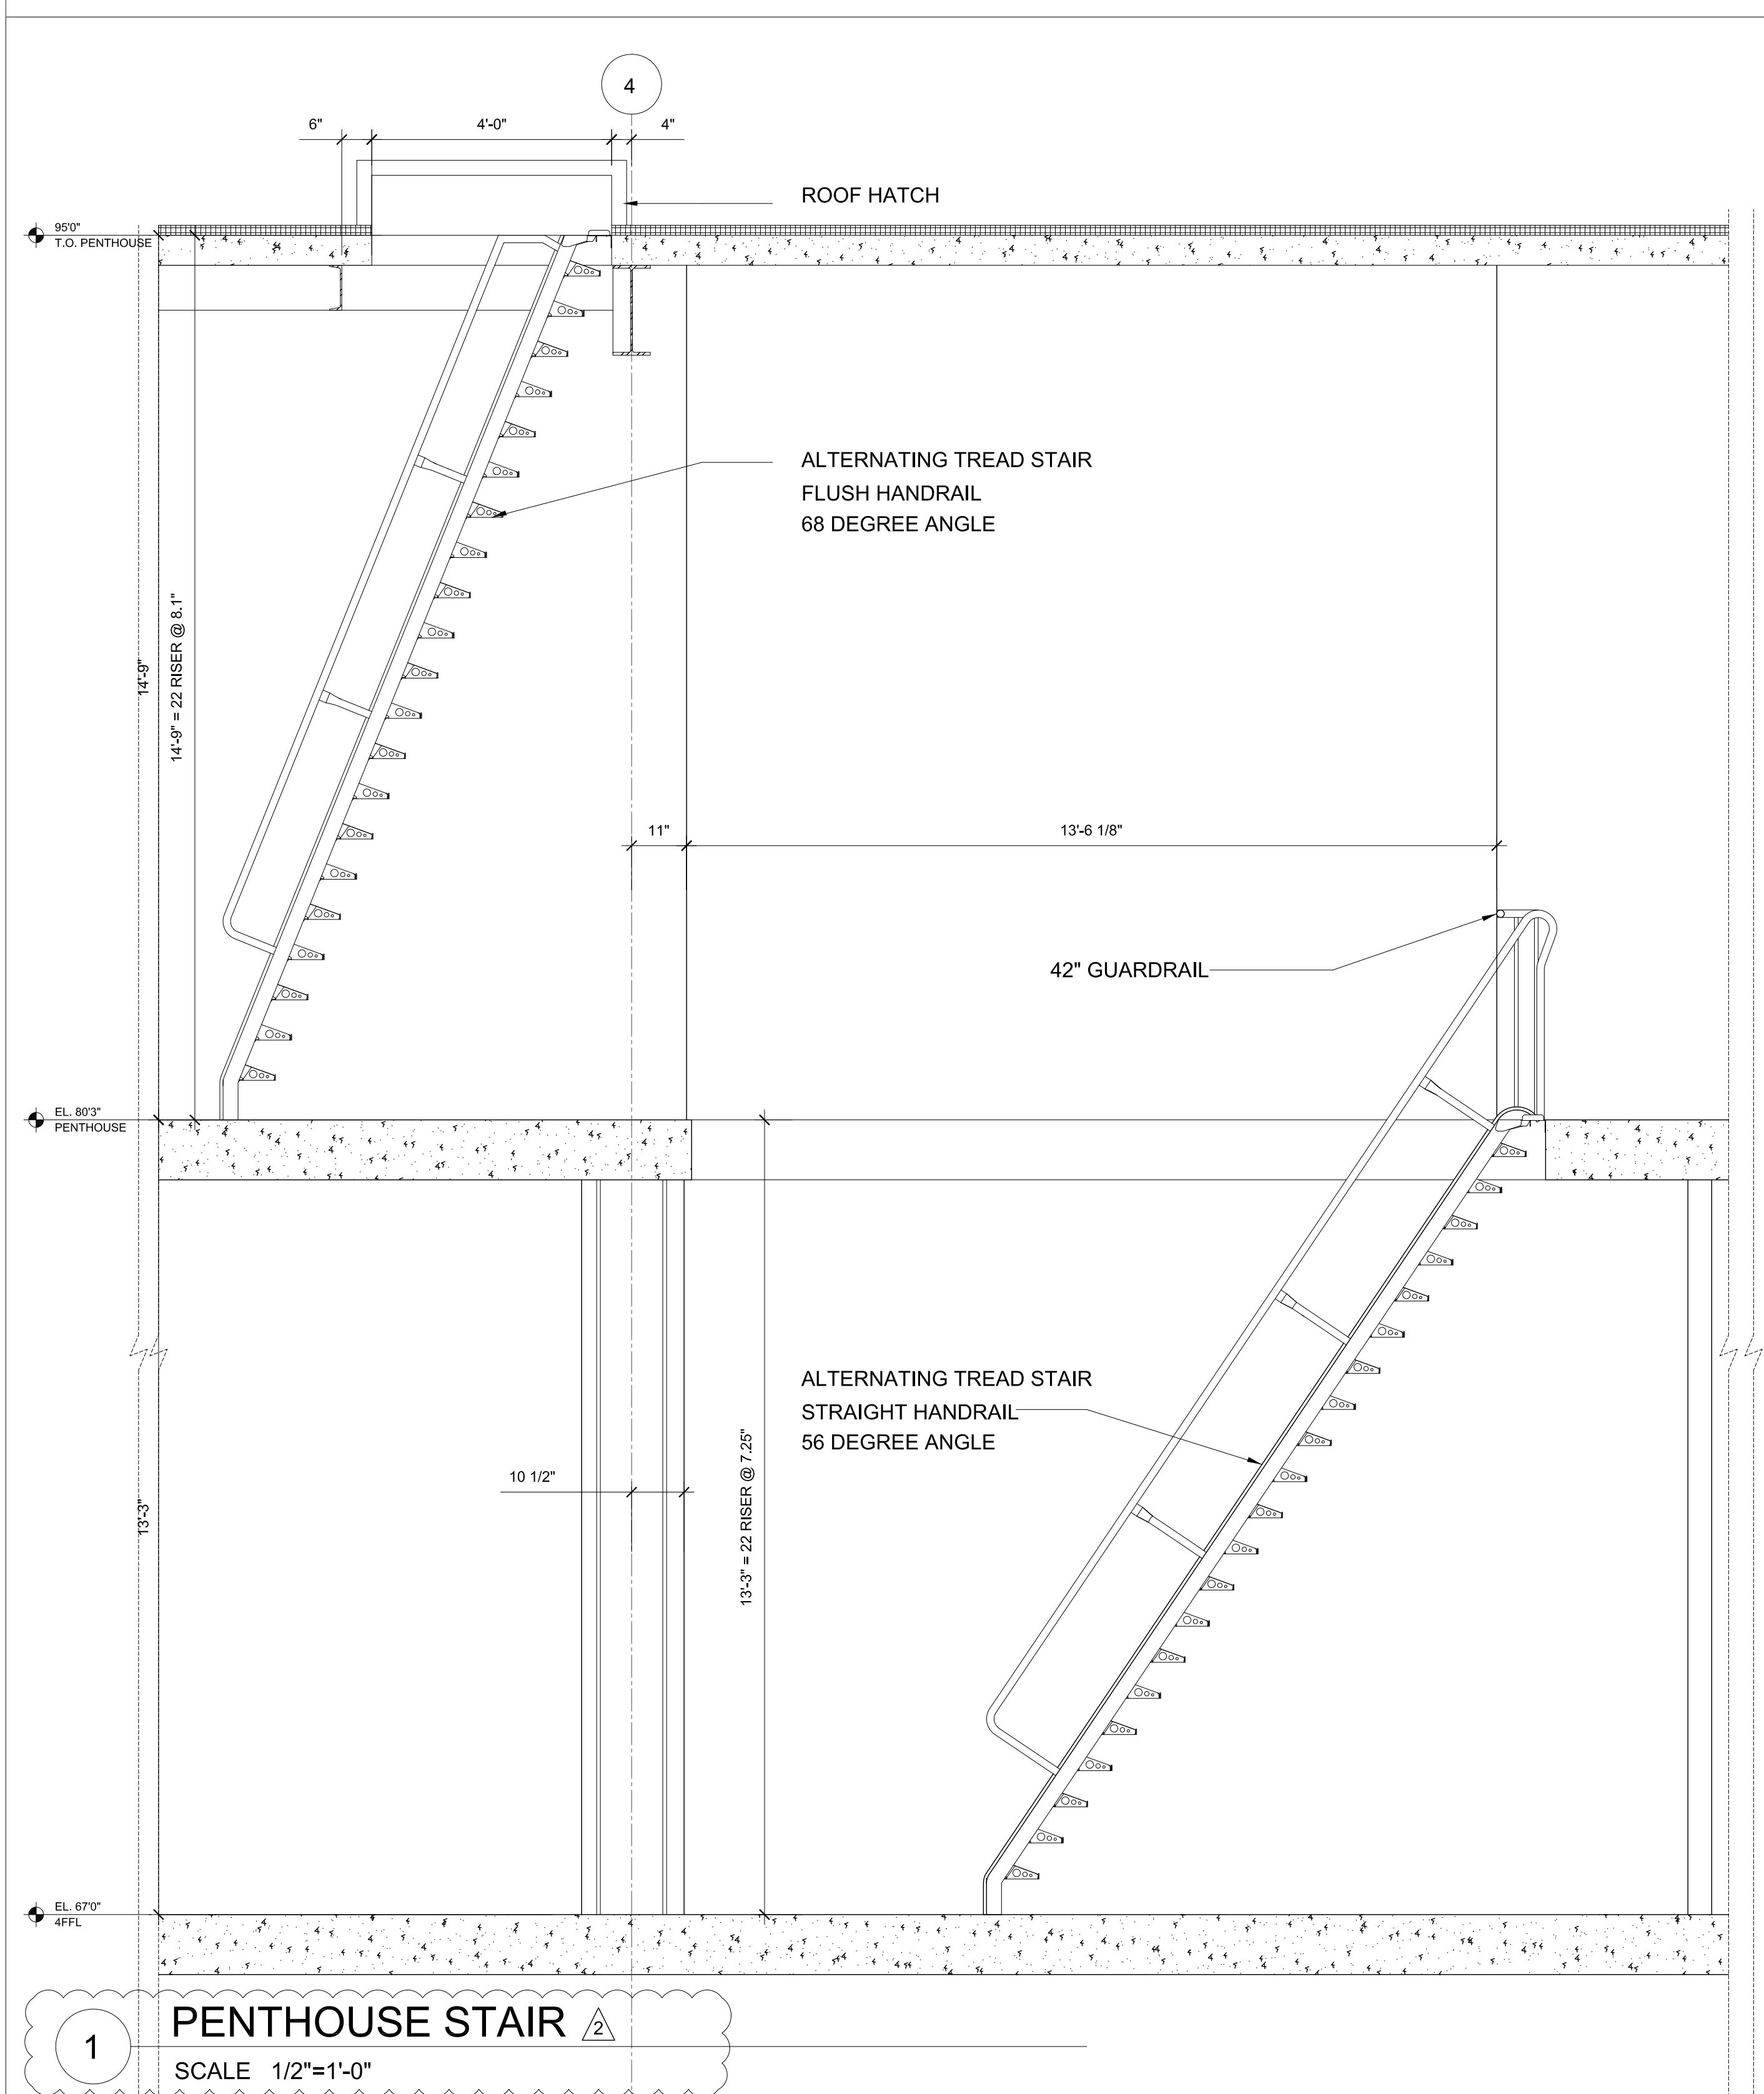

1 PENTHOUSE STAIR
SCALE 1/2"=1'-0"