


BILL OF MATERIAL					
MARK	QTY	PC	WK	DESCRIPTION	REMARKS

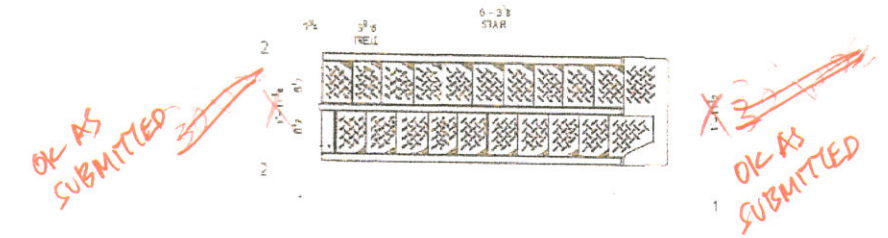

FRONT RECORD		MATERIAL: STEEL	
LIST	QUAN: DATE	FIELD	9x12x10
CEILING		ILLUMINATION	EPDM LITH
FINISH		FIELD DOWN	TOP EXPANSION JOINT
SHOP		SURFACE PREP	DSPG-SP3
FIELD		Paint	ONE S/C OSMY YELLOW
		PL	SMC
CUSTOMER: WRIGHT - RYAN CONSTRUCTION			
JOB: USM			
DESCRIPTION: ALTERNATING TREAD STAR TO PENTHOUSE ROOF			
ARCHITECT: KOETTER/KIM & ASSOCIATES, INC.			
ENGINEER: WEIDLINGER			
ORDER #	10-25-07	DATE	5/15
LMC LIGHT IRON, INC.		JOB # 10065	
1710 10th Street		2700	