

JOB#:

**ITEM MANUFACTURING**

Barlo  BarloMex  Sub  Other: \_\_\_\_\_

**ITEM INSTALLATION**

Barlo  BarloMex  Sub  Other: \_\_\_\_\_

**ITEM SCOPE OF WORK**

ITEM A - MANUFACTURE & INSTALL WALL MOUNTED SIGNS.

Sign Area: 2.5 SF (EACH SIGN)

**GENERAL NOTES**

Mounting height from bottom of sign to grade will vary from location to location. Fabricator/installer shall coordinate and locate/position each sign with USM Facilities Dept.

**COLORS**

**LETTERS**

Copy: vinyl: GLOSS OPAQUE WHITE  
 USM + Logo: vinyl: OPAQUE SAPPHERE BLUE 7725-37

**BACKGROUND**

TOP OF THE ALUMINUM PANEL PAINTED MATTHEWS USM GOLD (PMS 130)  
 ALUMINUM PANEL PAINTED MATTHEWS USM BLUE (PMS 287)

ALL COLORS ARE FOR REPRESENTATION ONLY. SEE ACTUAL SAMPLES FOR COLOR MATCH.


**MANUFACTURING INFORMATION**

ILL.  Non-ILL  Interior  Exterior

Face Mat: ALUM Th: 1/8"  
 WITH FULL PERIMETER RETURN ANGLE. NO VISIBLE SEAMS.

Copy Mat: VINYL Depth:

Hardware: APPROPRIATE FOR EXISTING WALL CONSTRUCTION

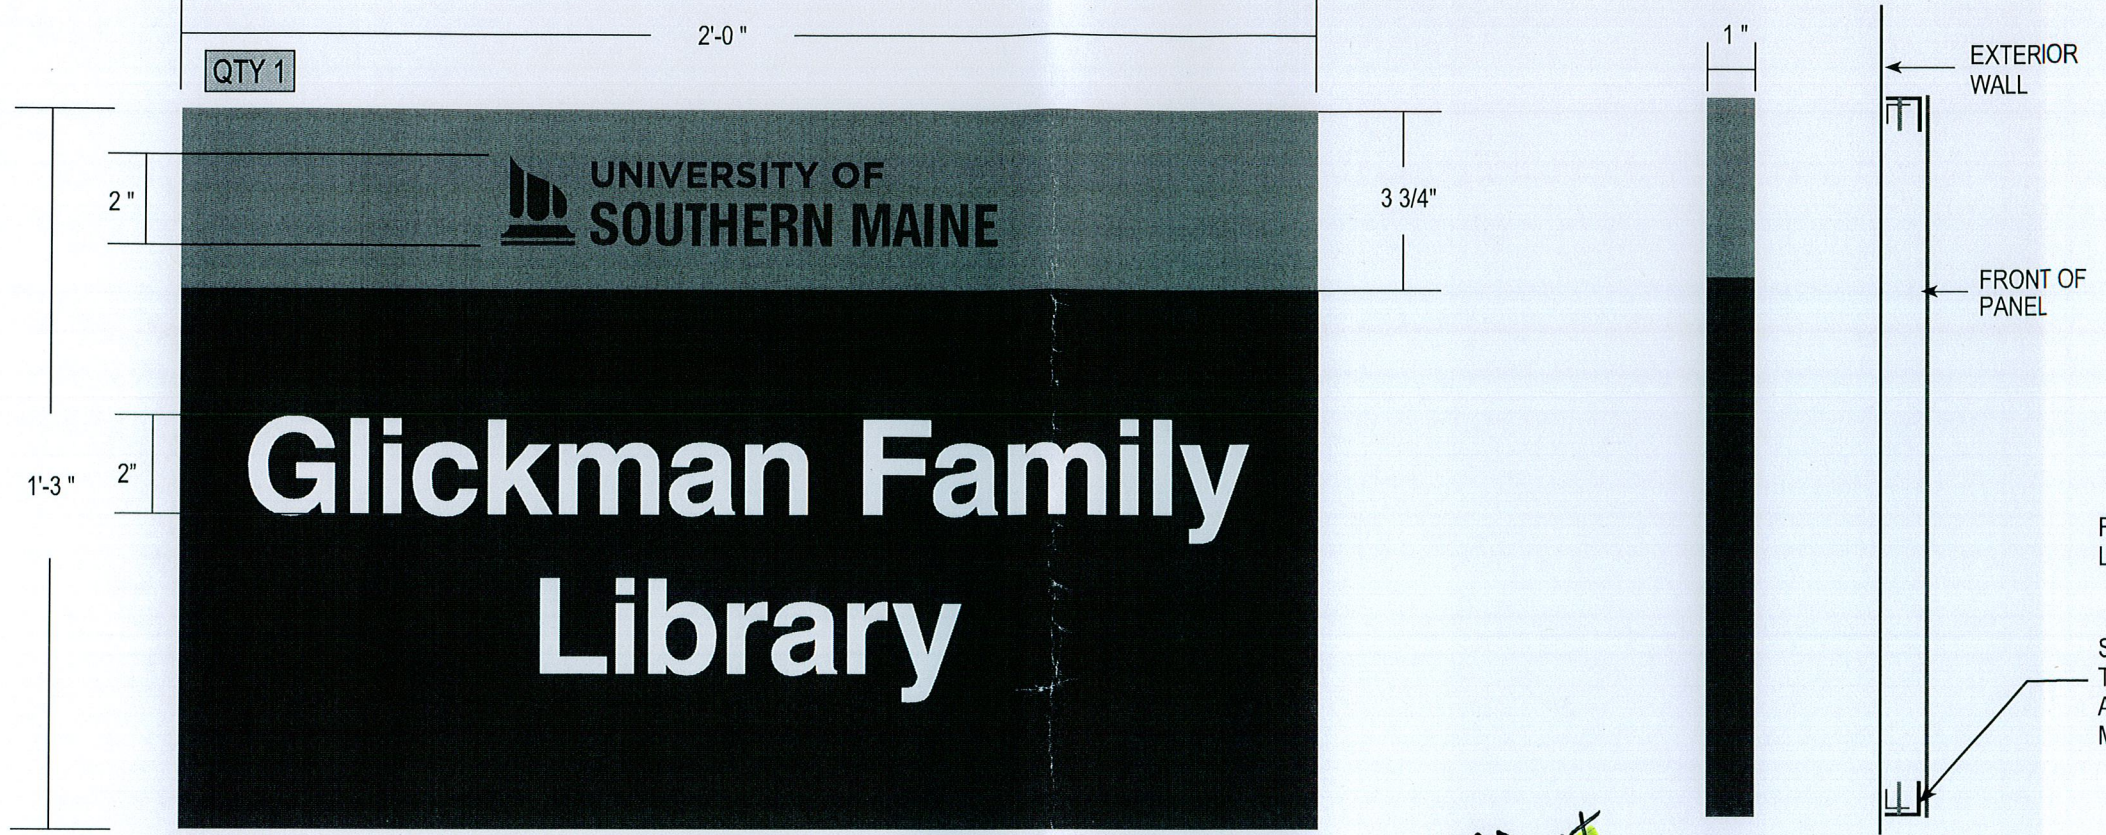

**SIDE VIEW**


FASTEN SIGN FACE TO ANGLE WITH LORD ADHESIVE 406 W/GLASS BEAD.

STAINLESS STEEL SCREWS ON TOP AND BOTTOM OF ANGLE TO ATTACH TO MOUNTING BRACKET. MIN. OF (4) SCREWS PER SIDE.

*No PAID EXEMPT*

**PORTLAND FACILITY ITEM A - WALL MOUNT SIGNS**

SCALE: 3"=1'-0"

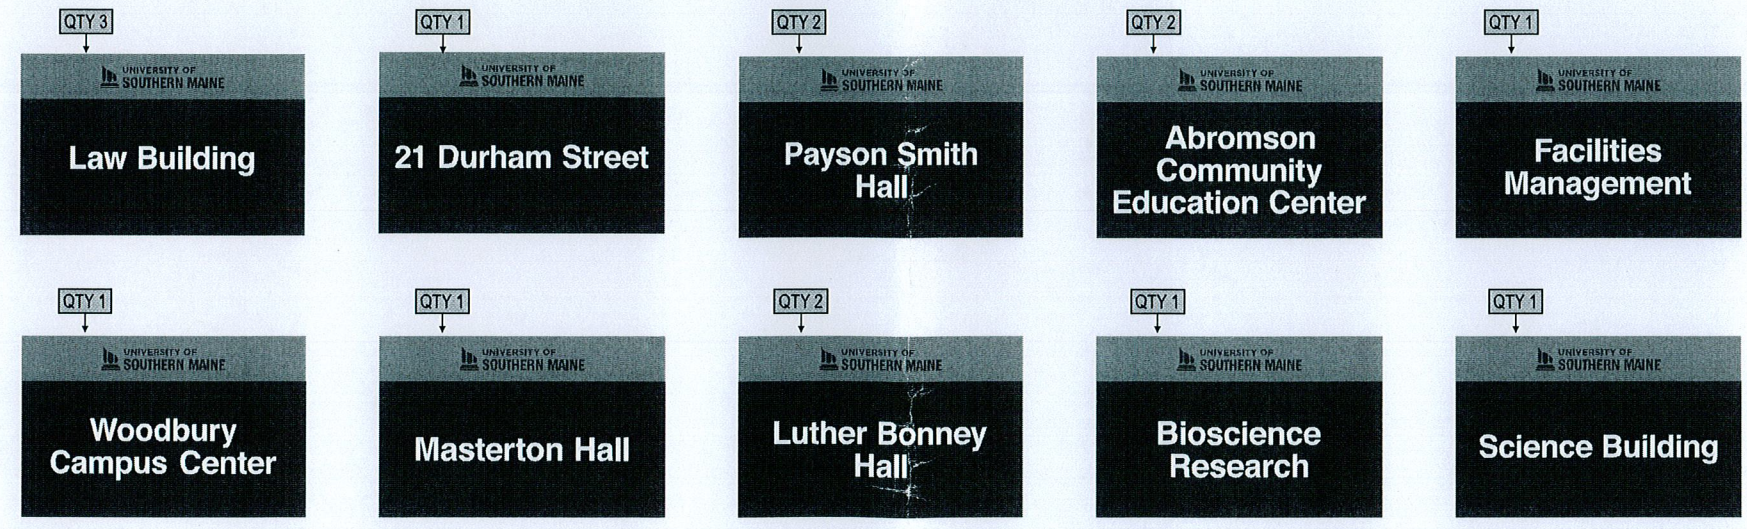

**ITEM A - WALL MOUNT SIGNS**

SCALE: 3/4"=1'-0"

**REVISIONS**

Date	Comment
7/18/13	Change size of copy from 1 1/2" to 2"

**TIME SUMMARY**

0-Art/Eng. _____	5-Neon _____
Arta/Ingenieria _____	Neon _____
1-Pat/Vin. _____	6-Finish _____
Patrones/Vinyl _____	Acabado _____
2-Let. Fab. _____	7-Paint _____
Letras Fabricacion _____	Pintura _____
3-Screen _____	8-Install _____
Pantalla _____	Instalacion _____
4-Met. Fab. _____	9-Misc. _____
Fabricacion _____	Mislaneos _____

PROJECT APPROVAL - PRESALE		Job Name: University of Southern Maine	
Design:	Date:	Location: 96 Falmouth St Portland, ME 04104	
Sales:	Date:	Design Specifications Accepted By: _____	
PROJECT APPROVAL - PROD.		Client:	Drawn By: NM DAYNA
Design:	Date:	Landlord:	Sales Rep: MALT
Estimating:	Date:	Date: 7/24/13	
Engineering:	Date:	© COPYRIGHT 2013 THE BARLO GROUP	
Sales:	Date:	THIS DESIGN CONCEPT IS THE PROPERTY OF THE BARLO GROUP. ALL PRODUCTION AND DUPLICATION RIGHTS ARE RESERVED BY THE BARLO GROUP. THIS PRINT IS DESIGNED FOR YOUR PERSONAL USE AND IS NOT TO BE USED OUTSIDE YOUR ORGANIZATION OR EXHIBITED IN ANY FASHION.	
Production:	Date:	Underwriters Laboratories Inc.®	
Installation:	Date:		

**BARLO SIGNS**  
 158 Greeley St., Hudson, NH 03051  
 (603) 882-2638 Fax (603) 882-7680  
 For Service: 800-227-5674

File Name: Univ So ME 130711478 CO 7-24

**B-13-07-11478** SHEET: 2.0