



D1 TYPICAL SOFFIT DETAIL
SCALE: 1 1/2" = 1'-0"

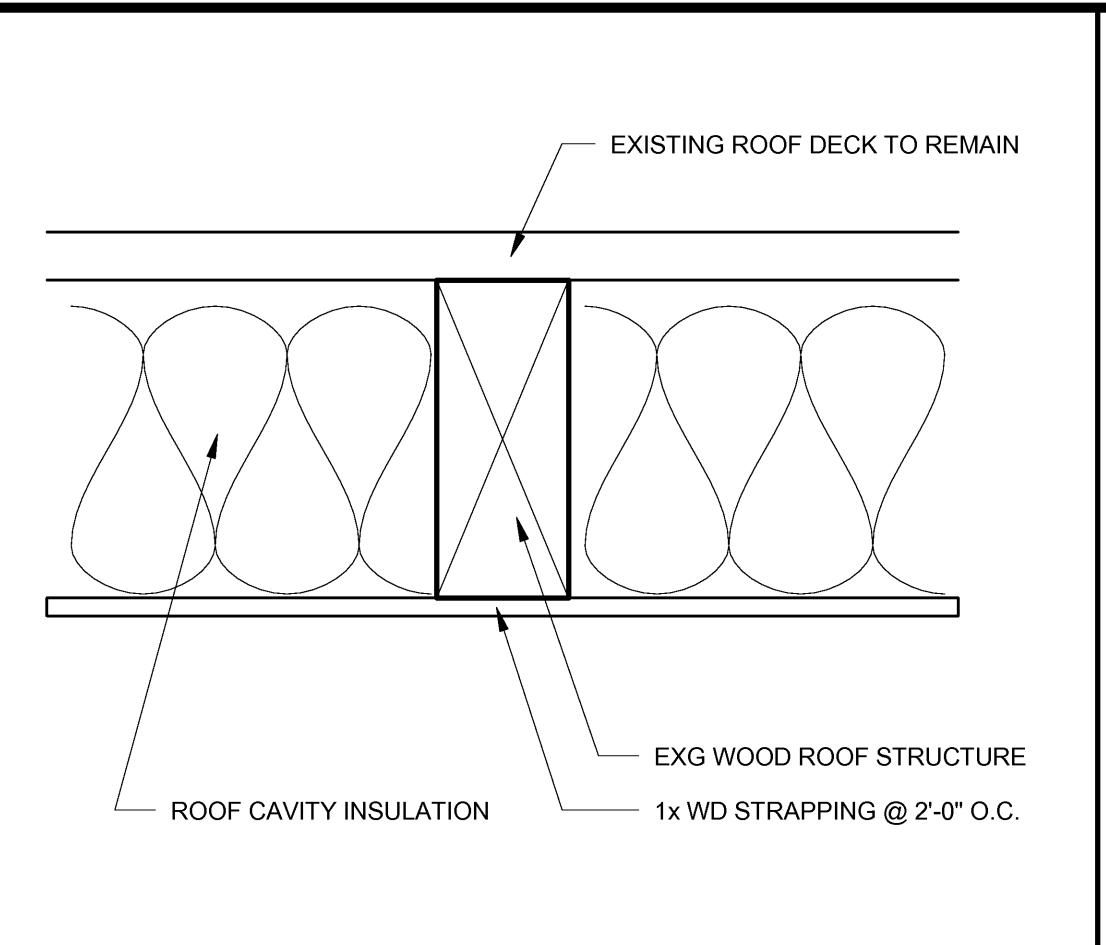


D2 TYP ROOF INSUL INFILL DETAIL
SCALE: 1 1/2" = 1'-0"

- LEGEND**
- LIGHT FIXTURE - SEE ELECTRICAL DRAWINGS
 - MECH SUPPLY DIFFUSER - SEE MECHANICAL DRAWINGS
 - MECH TRANSFER GRILLE/ RETURN AIR DIFFUSER - SEE MECHANICAL DRAWINGS
 - MECH MAIN RETURN AIR DIFFUSER - SEE MECHANICAL DRAWINGS

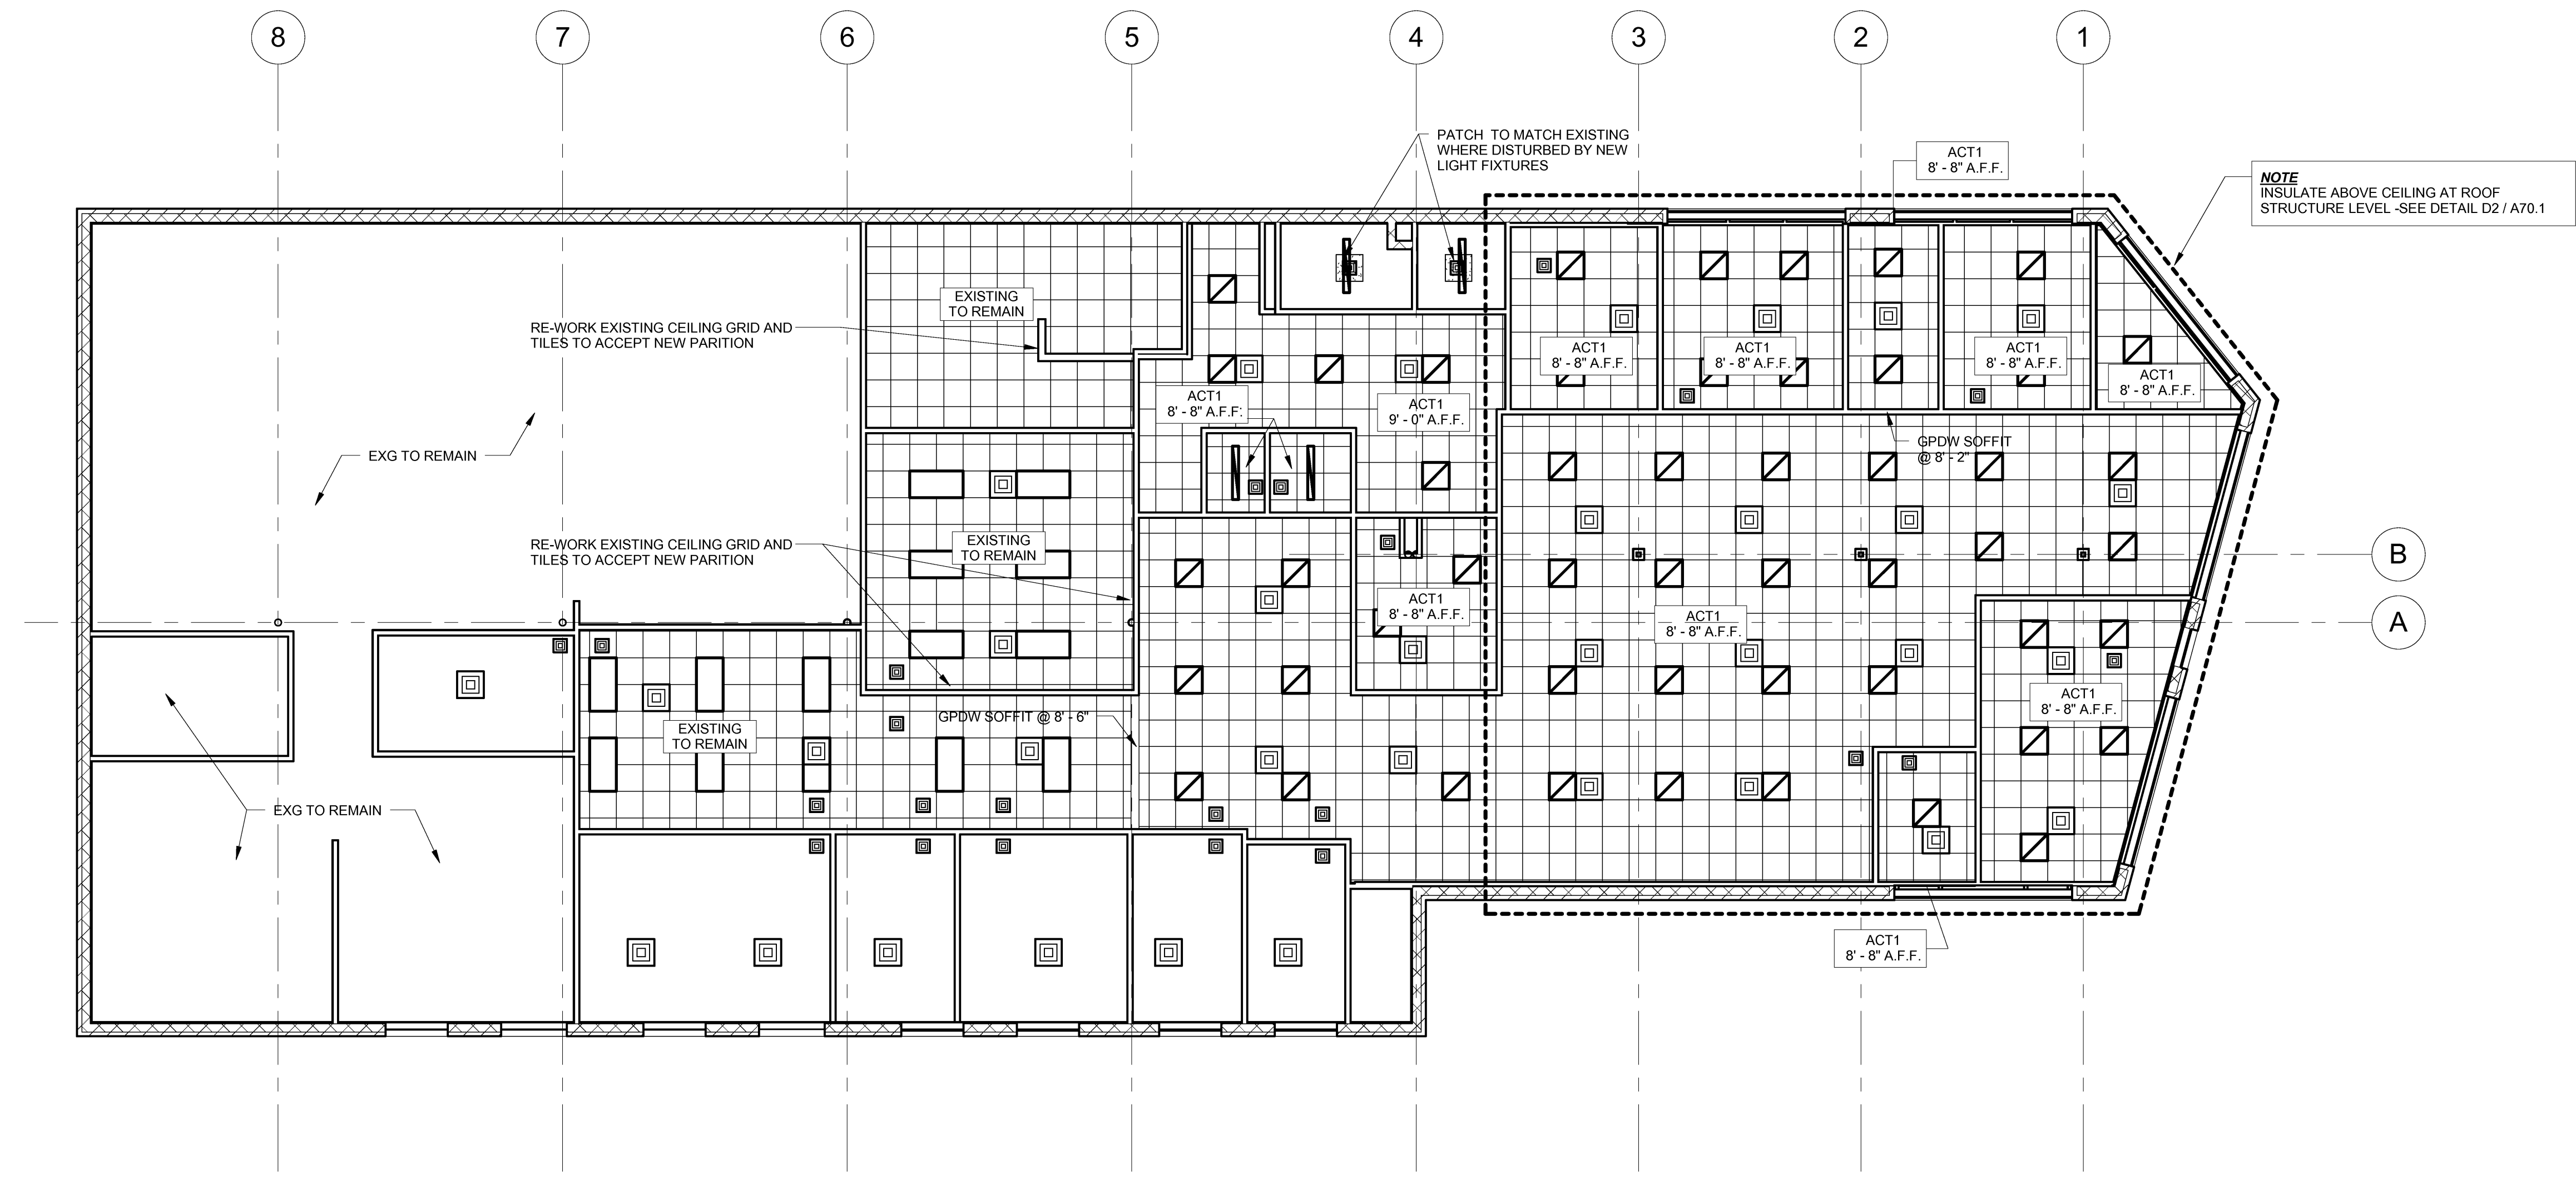

A1 FIRST FLOOR CEILING PLAN
SCALE: 1/8" = 1'-0"

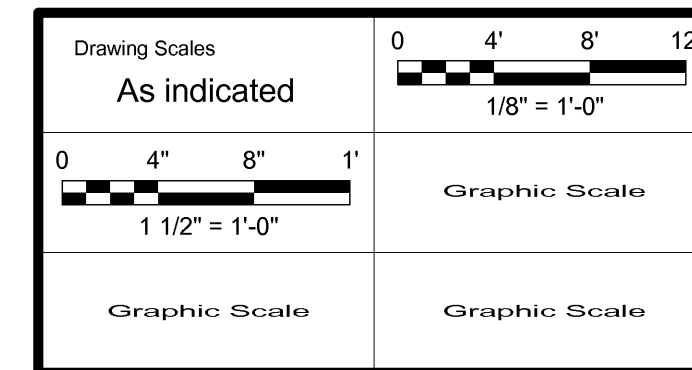

Mark	Date	Description
	04/02/2012	ISSUED FOR BID
	03/12/2012	95% REVIEW
	03/02/2012	75% REVIEW
	02/17/2012	PROGRESS REVIEW

Issue Dates

Drawing Status

--

Drawing Title

CEILING PLAN

PA / PE: MDL Drawn By: BSL

Drawing Number

A70.1