


Project Title
**USM
25 BEDFORD
STREET RENOVATION**
PORTLAND, ME

HA Project No. 11711

Key Plan

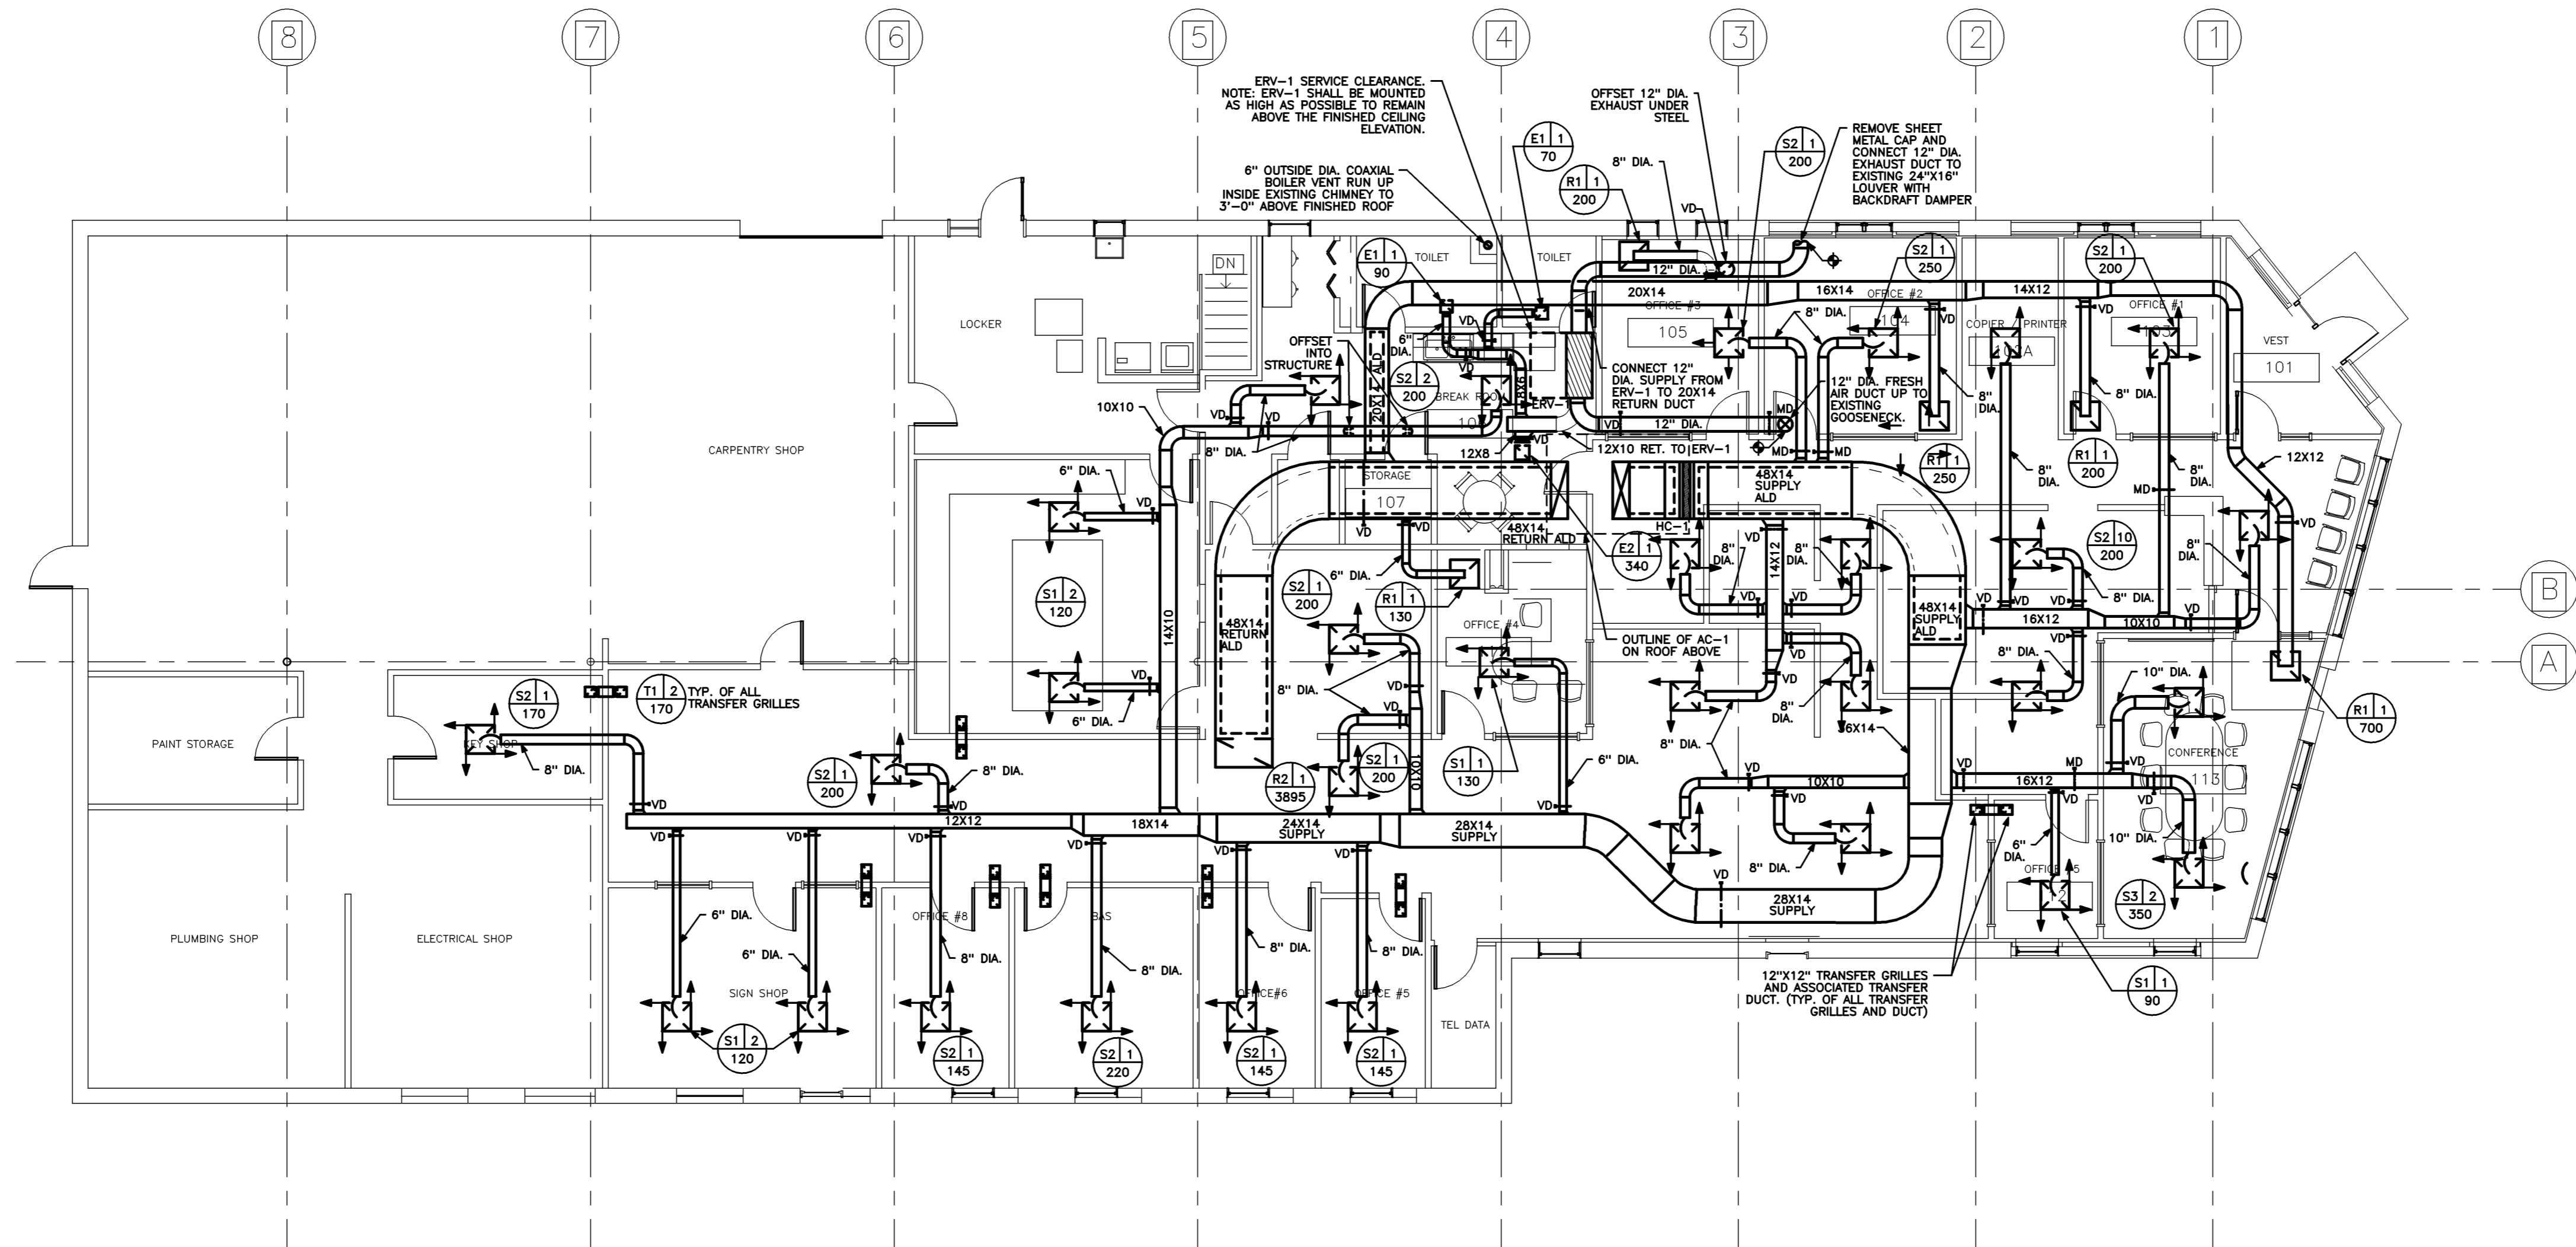

Mark	Date	Description
-	04-02-12	ISSUED FOR BID
-	03-12-12	95% REVIEW
-	03-02-12	75% REVIEW
-	02-17-12	PROGRESS REVIEW

Drawing Status

Drawing Title
**FIRST FLOOR
DUCT PLAN**

PA / PE: **CG** Drawn By: **JSL**

Drawing Number

M10.1

FIRST FLOOR DUCT PLAN

1/8" = 1'-0" REF: NA

M1