
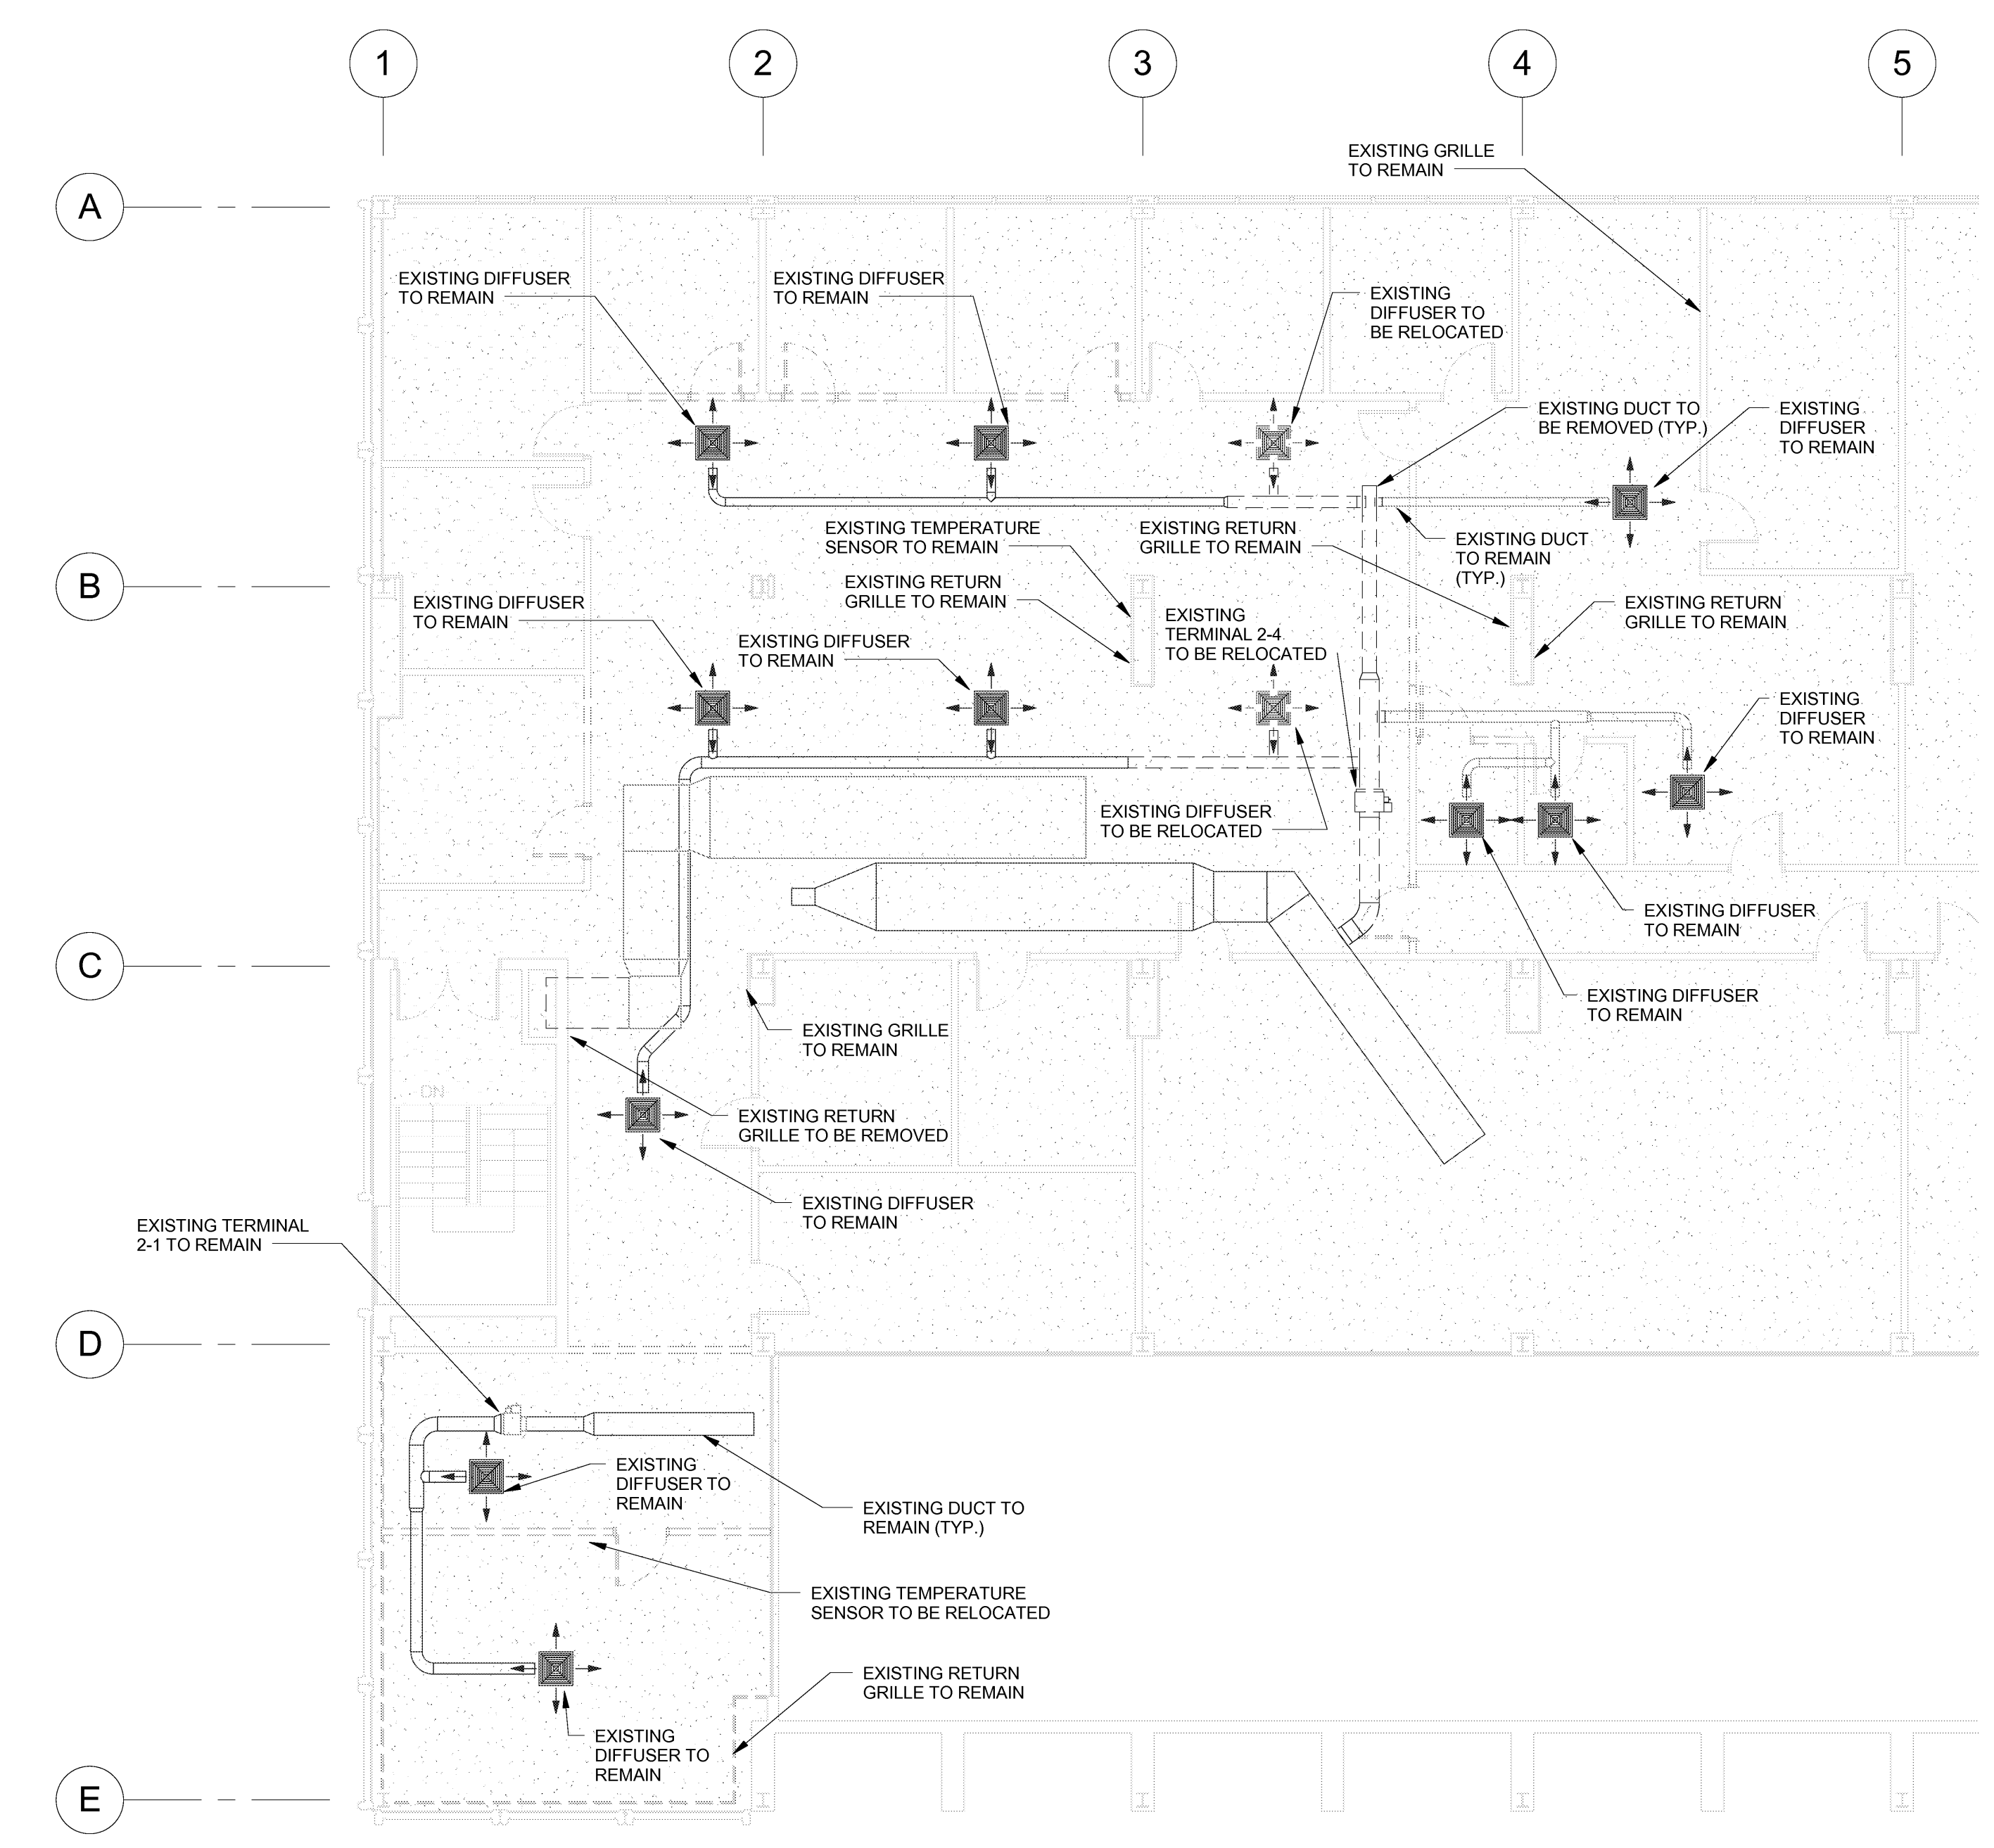


Project Title  
**USM LUTHER BONNEY HALL 2ND FLOOR RENOVATION**  
Portland, Maine

Harriman Project No. 12677

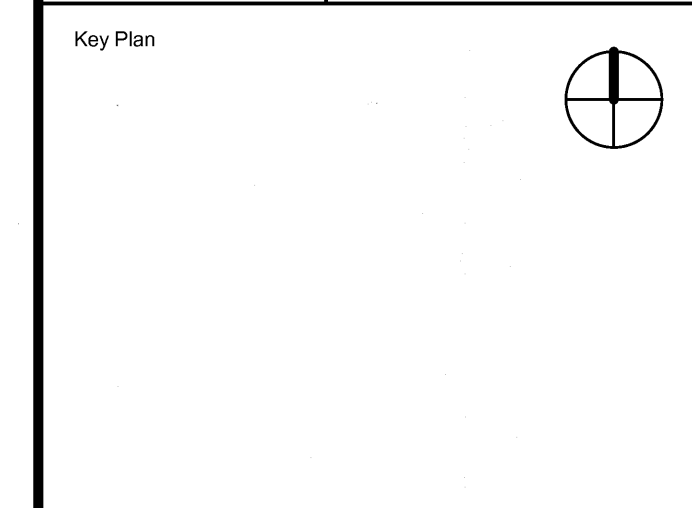

1 M05-2 Demolition Ductwork Level 2  
SCALE: 1/8" = 1'-0"

Drawing Scales	1/8" = 1'-0"

Mark	Date	Description
---	10-15-12	ISSUED FOR BID
--	10-10-12	90% REVIEW
-	10-02-12	75% REVIEW

Issue Dates

Drawing Status

Drawing Title  
**SECOND FLOOR DUCTWORK DEMOLITION**

PA / PE: CG Drawn By: JSL

Drawing Number  
**M05.1**