
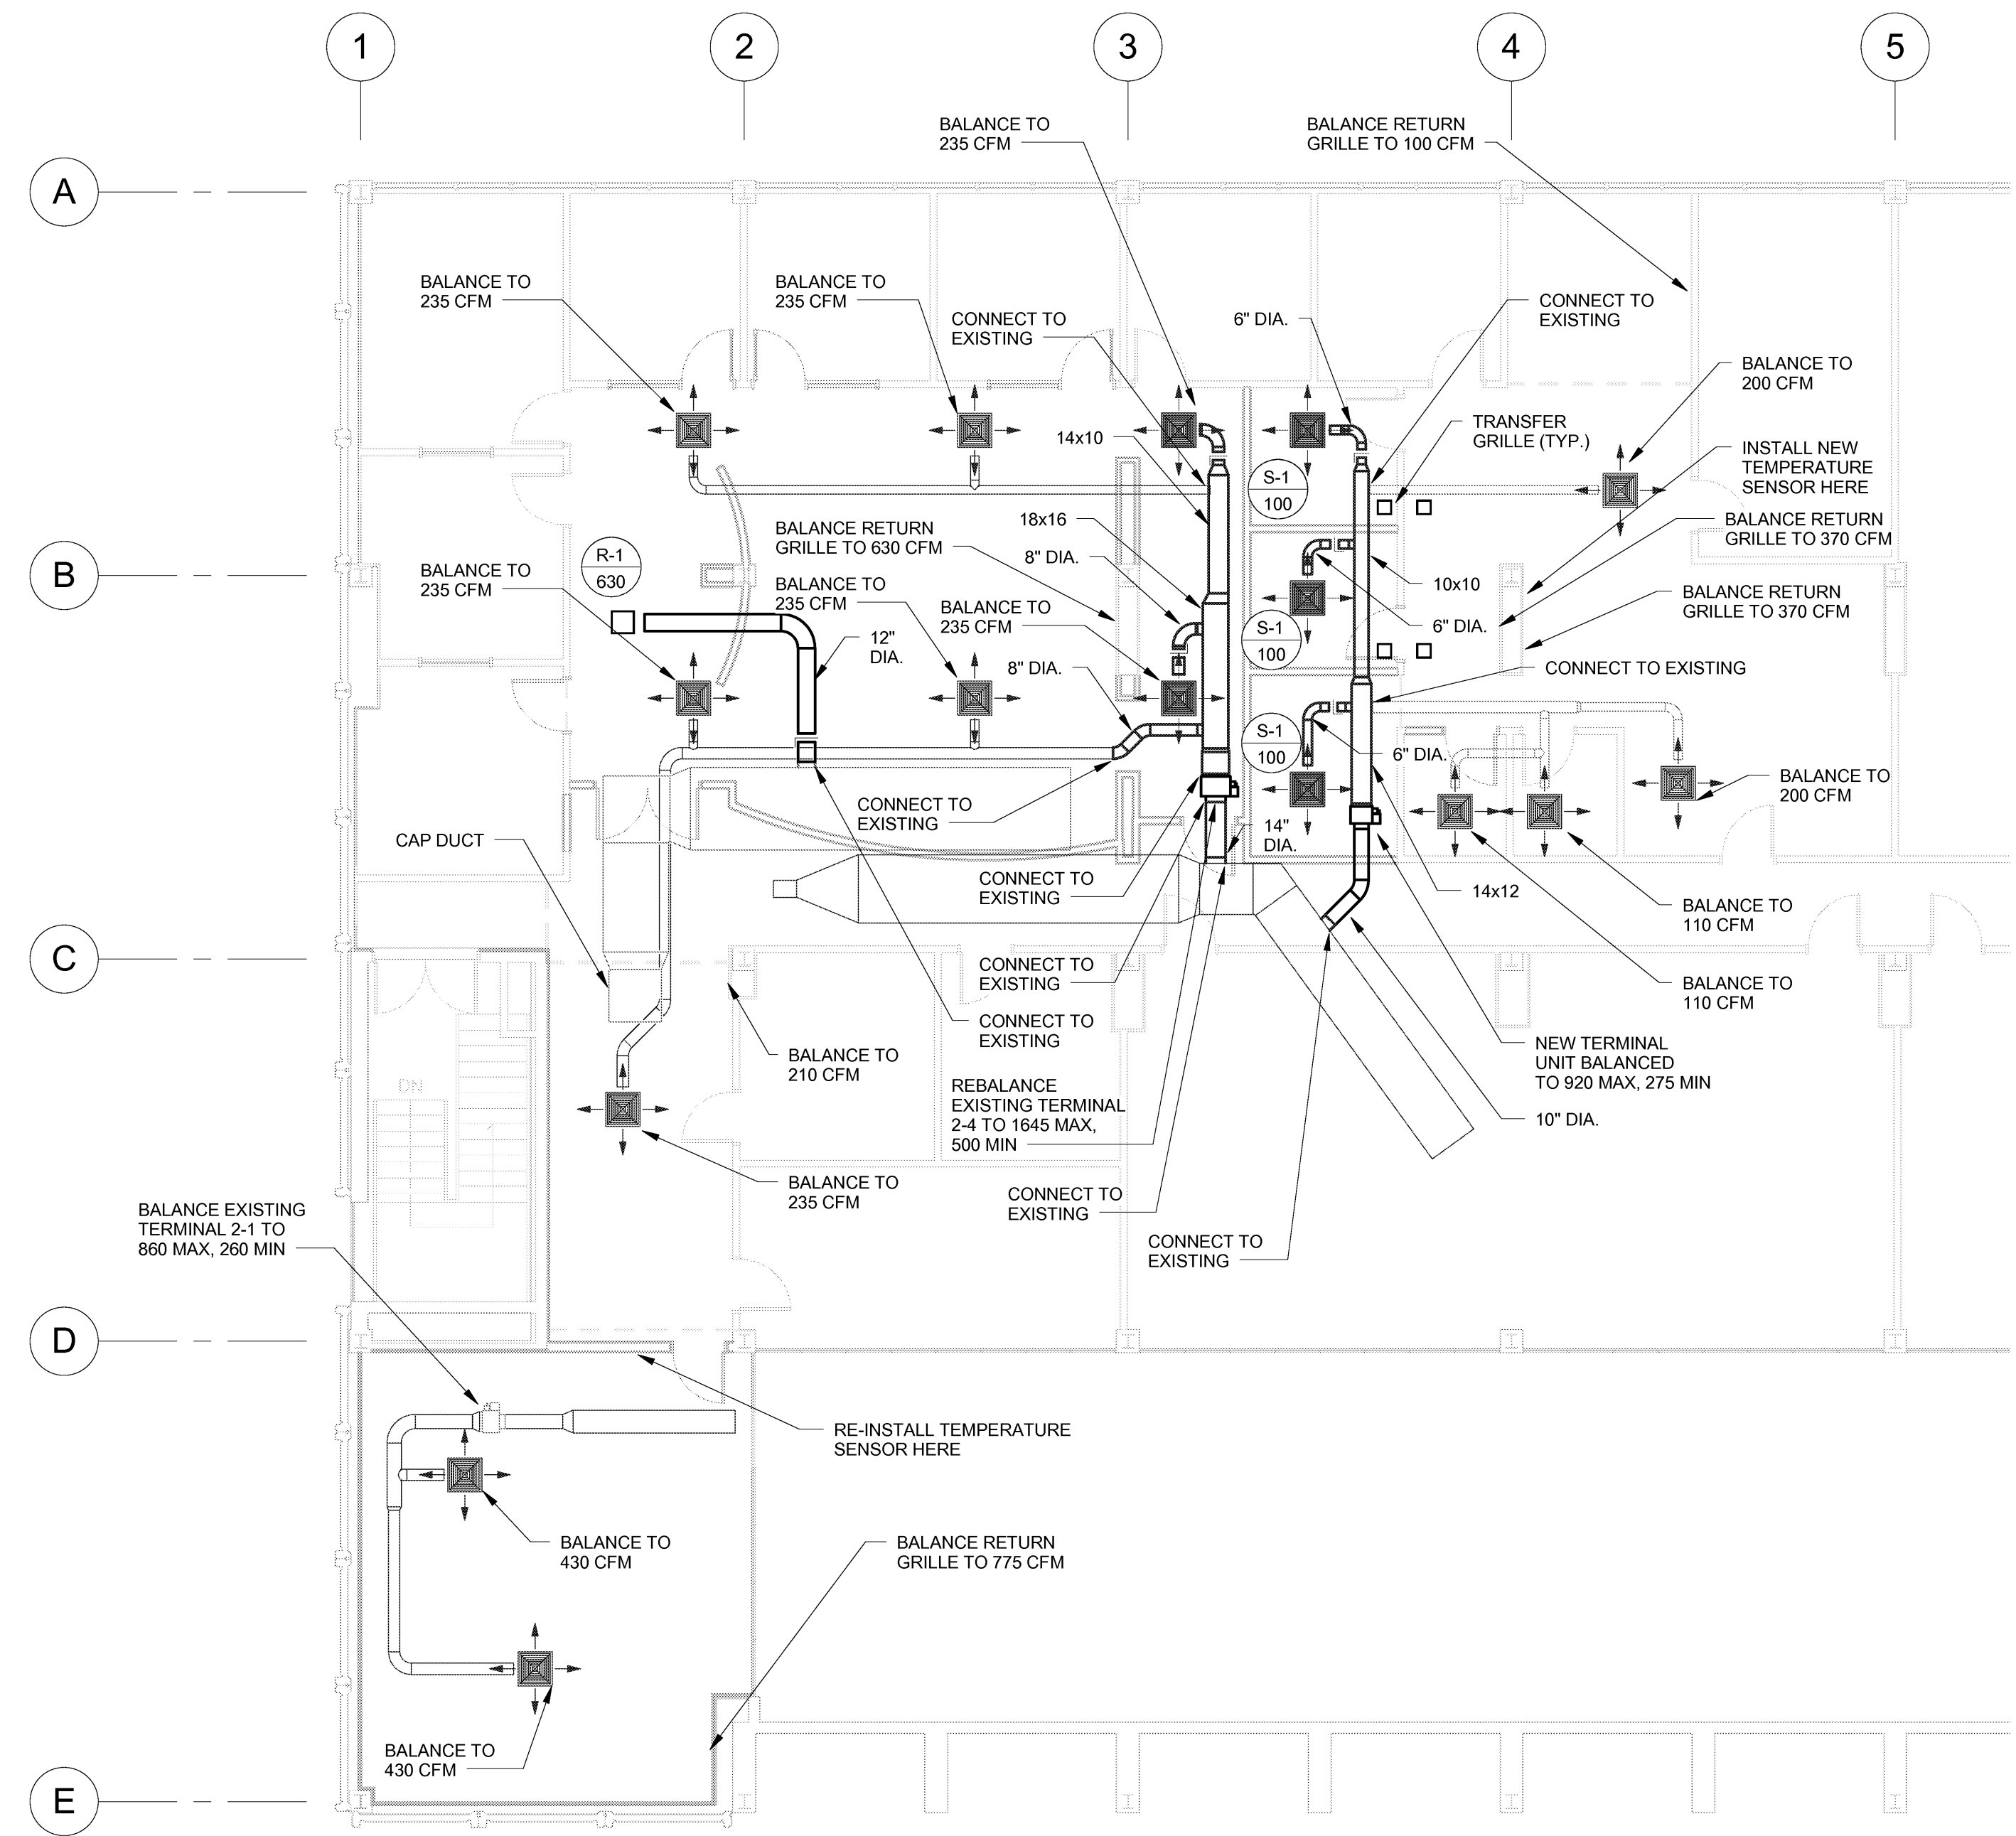


Project Title  
**USM LUTHER BONNEY HALL 2ND FLOOR RENOVATION**  
Portland, Maine

Harriman Project No. 12677

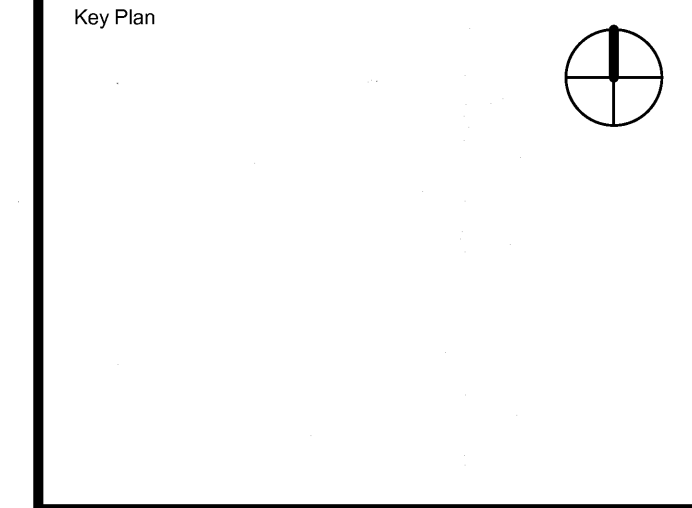

**1** M10-2 Ductwork Level 2  
SCALE: 1/8" = 1'-0"

Drawing Scales

1/8" = 1'-0"	---
---	---
---	---

Issue Dates

Mark	Date	Description
---	10-15-12	ISSUED FOR BID
--	10-10-12	90% REVIEW
-	10-02-12	75% REVIEW

Drawing Status

Drawing Title  
**SECOND FLOOR DUCT PLAN**

PA / PE: CG Drawn By: JSL

Drawing Number  
**M10.1**