
 


Project Title
USM LUTHER BONNEY HALL 2ND FLOOR RENOVATION
Portland, Maine

Harriman Project No. 12677

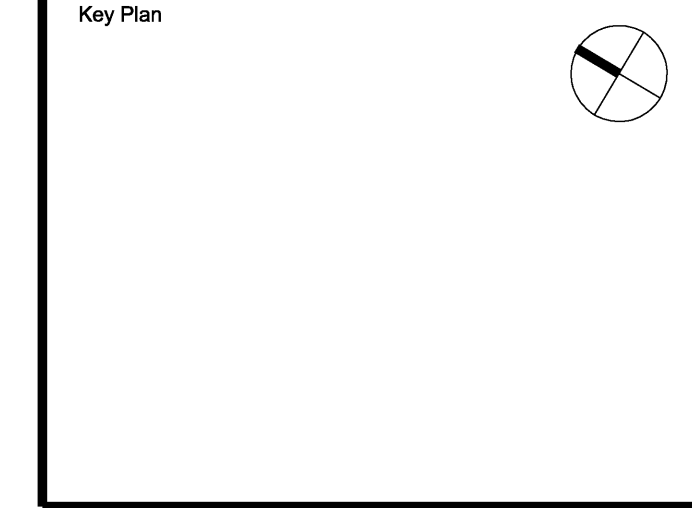

Drawing Scales 1/8" = 1'-0"	0 4' 8' 12'

Mark	Date	Description


Issue Dates

Drawing Status

Drawing Title
LIGHTING PART PLAN

PA / PE: JWT Drawn By: JWT

Drawing Number
E10.1

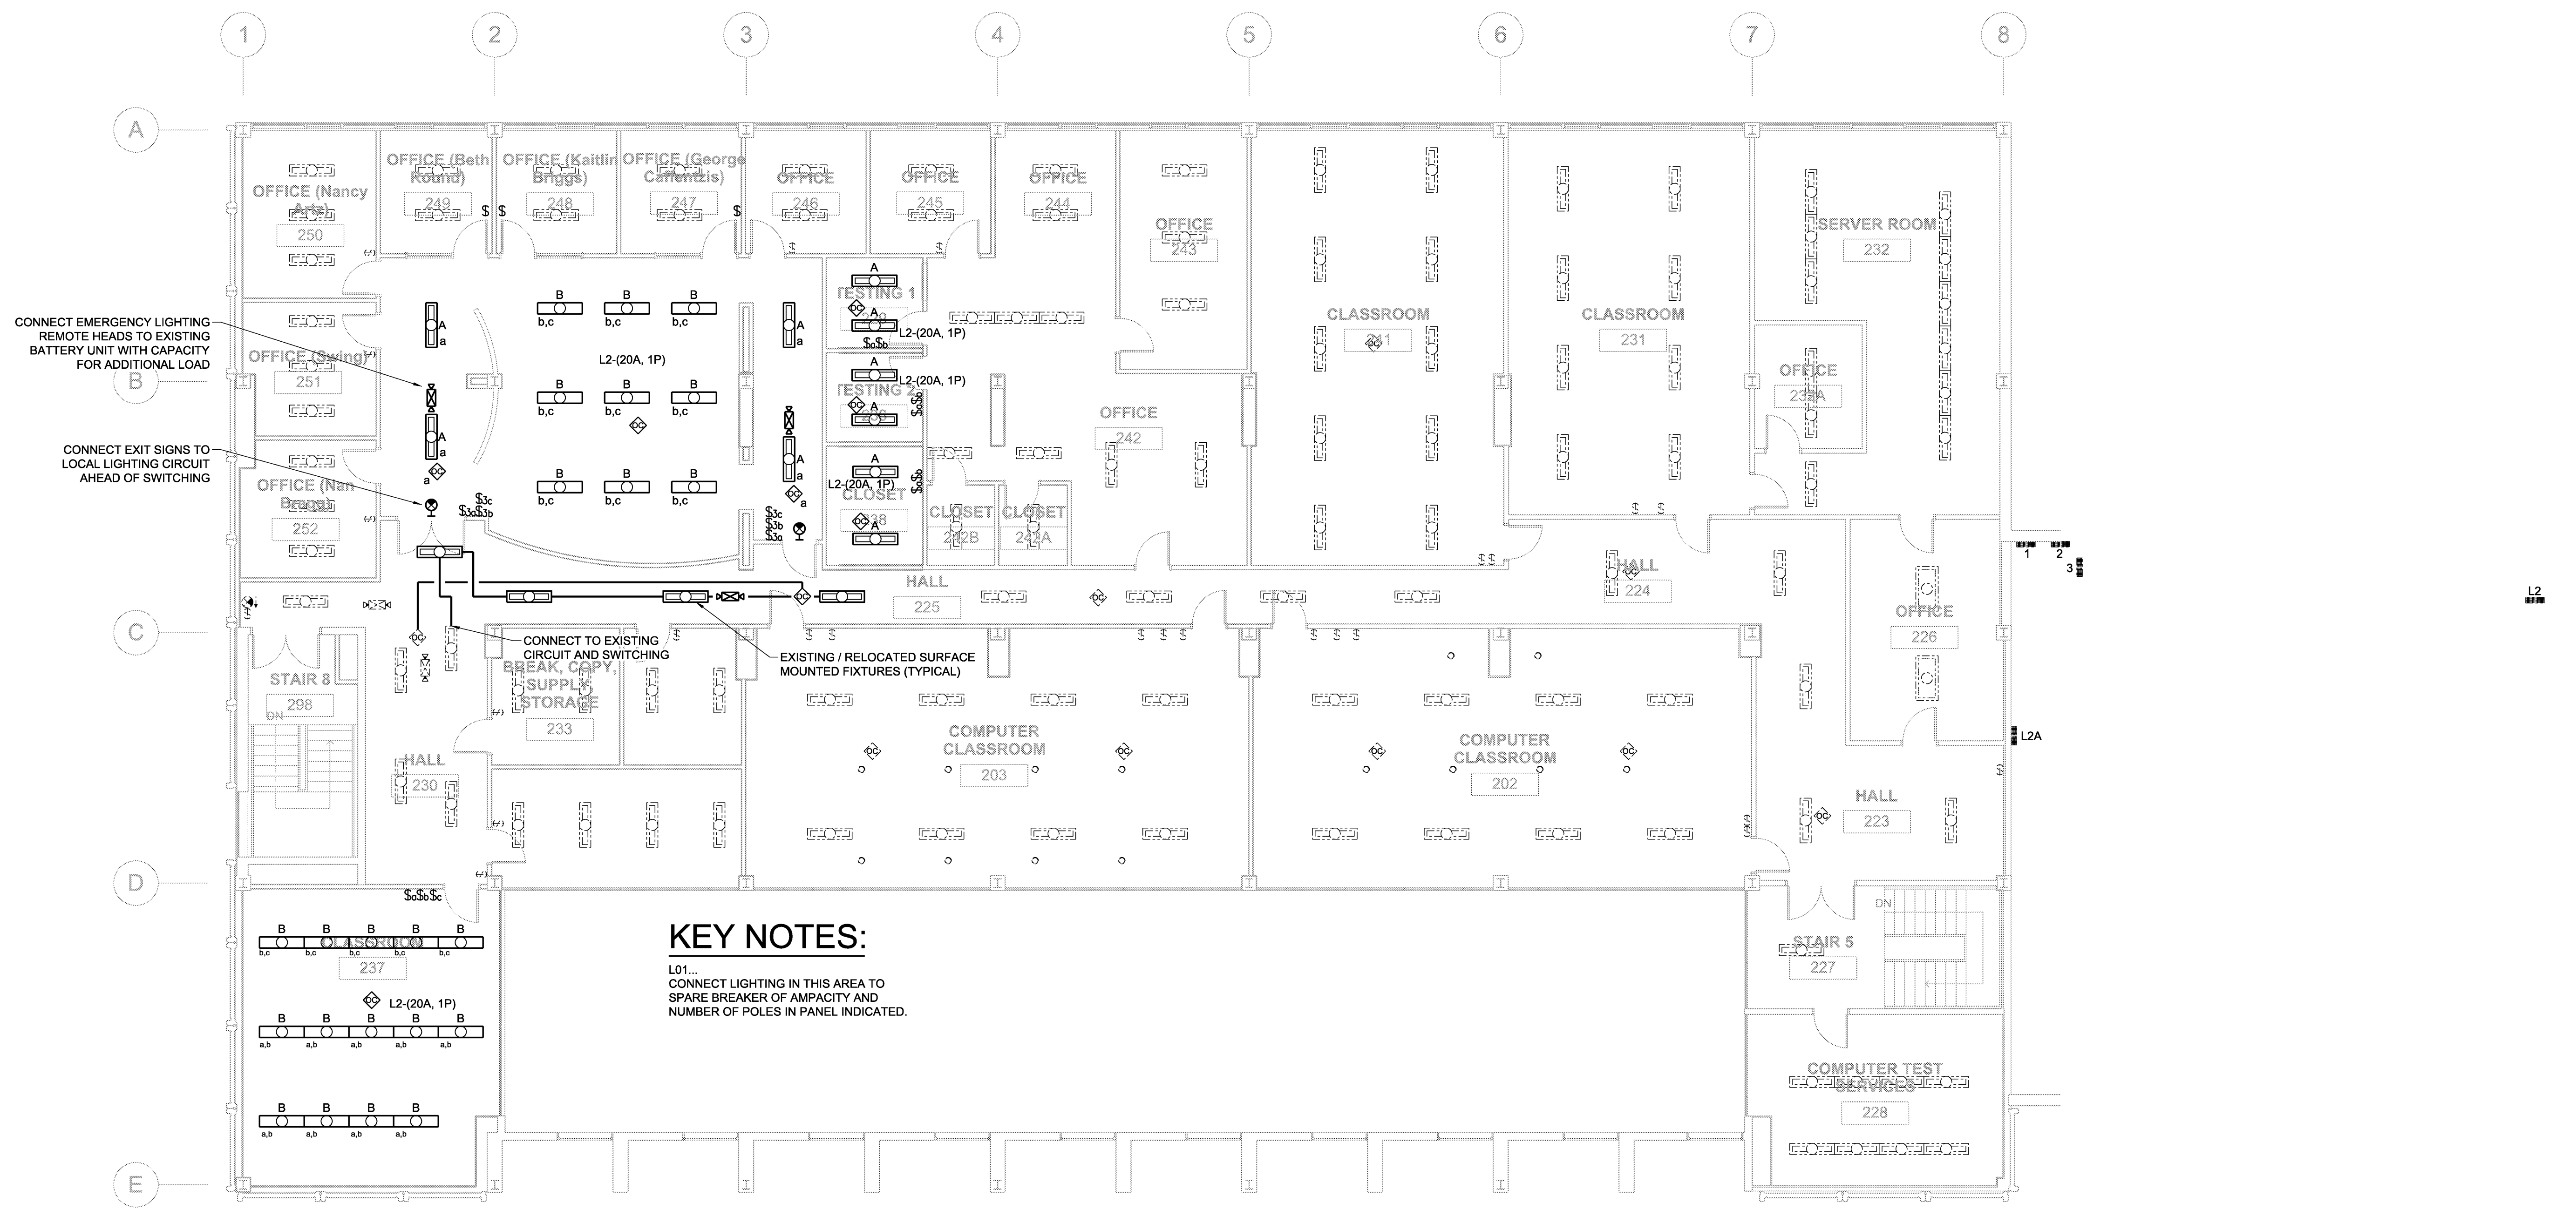

CONNECT EMERGENCY LIGHTING REMOTE HEADS TO EXISTING BATTERY UNIT WITH CAPACITY FOR ADDITIONAL LOAD

CONNECT EXIT SIGNS TO LOCAL LIGHTING CIRCUIT AHEAD OF SWITCHING

KEY NOTES:
L01...
CONNECT LIGHTING IN THIS AREA TO SPARE BREAKER OF AMPACITY AND NUMBER OF POLES IN PANEL INDICATED.

