

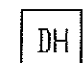



LEGEND

-  SMOKE DETECTOR
-  AUDIO / VISUAL
-  DOOR HOLDER  
120V AC

REVISION 2	DATE:
REVISION 1	DATE:
REVISION 0	SUBMITTAL DATE: 1/7/2013

FLOOR PLAN

PROJECT NAME <b>USM LUTHER BONNEY</b> PORTLAND, MAINE	SCALE NTS BY: CJC CK BY:
 Prepared For Tomorrow, Delivered Today 2257 BROADWAY, SCL PORTLAND, MAINE	SAVED AS: