



TURNER BUILDING SCIENCE & DESIGN, LLC.

ARCHITECTS ENGINEERS
 CONSTRUCTION MANAGERS BUILDING SCIENTISTS
 26 PINWOOD LANE
 HARRISON, MAINE 04040
 T. 207-583-4571 / F. 207-583-4572
 www.turnerbuilding-science.com

CONCORD NH • HARRISON ME • DANVILLE VT
 LITTLETON MA • NEW HAVEN CT • LEHIGHTON PA

COPYRIGHT : TURNER BUILDING SCIENCE & DESIGN, LLC. 2008
 Electronic images of these documents may be used for the purpose of expediting shop drawings and coordination drawings for this project only; except as excluded by individual specifications (i.e. Structural steel). It shall be unlawful to use them for any other purpose. The Architect's or Engineer's seals shall not appear on any documents that are modified by others. The Architect shall bear no responsibility for any modifications to the original documents by others. Drawing scales are for visual coordination only. The dimensions shown for field layout. Notify Architect/Engineer of discrepancies in dimensions or existing conditions varying significantly from those depicted on the drawings.

ISSUED FOR:

PROGRESS
SCHEMATIC DESIGN
DESIGN DEVELOPMENT
CONSTRUCTION DOCUMENTS
COORDINATION
<input checked="" type="radio"/> BID
CONSTRUCTION
<input checked="" type="radio"/> NOT FOR CONSTRUCTION

REVISIONS:

△	.	.
△	.	.
△	.	.
△	.	.
△	.	.
△	.	.
△	.	.
△	.	.

KEY PLAN: NTSC

PROJECT TITLE / ADDRESS:

UNIVERSITY OF SOUTHERN MAINE
 SCIENCE "A" WING
 CURTAIN WALL
 REPLACEMENT
 PORTLAND, ME 04104

PROJ. NO.:	S1055	STAMP:	
SCALE:	AS NOTED		
DESN. BY:	DBH		
DRAWN BY:	AEW		
CHKD BY:	DBH		
ISSUE DATE:	2.8.13		


SHEET TITLE:
 PARTIAL BUILDING
 ELEVATION

SHEET NUMBER:

A2.0

DIRECTORY: P:\S1000\S\1056 USM SCIENCE A
 FILE NAME: WING\DRAWINGS\

4/21/2011 12:00:00 PM

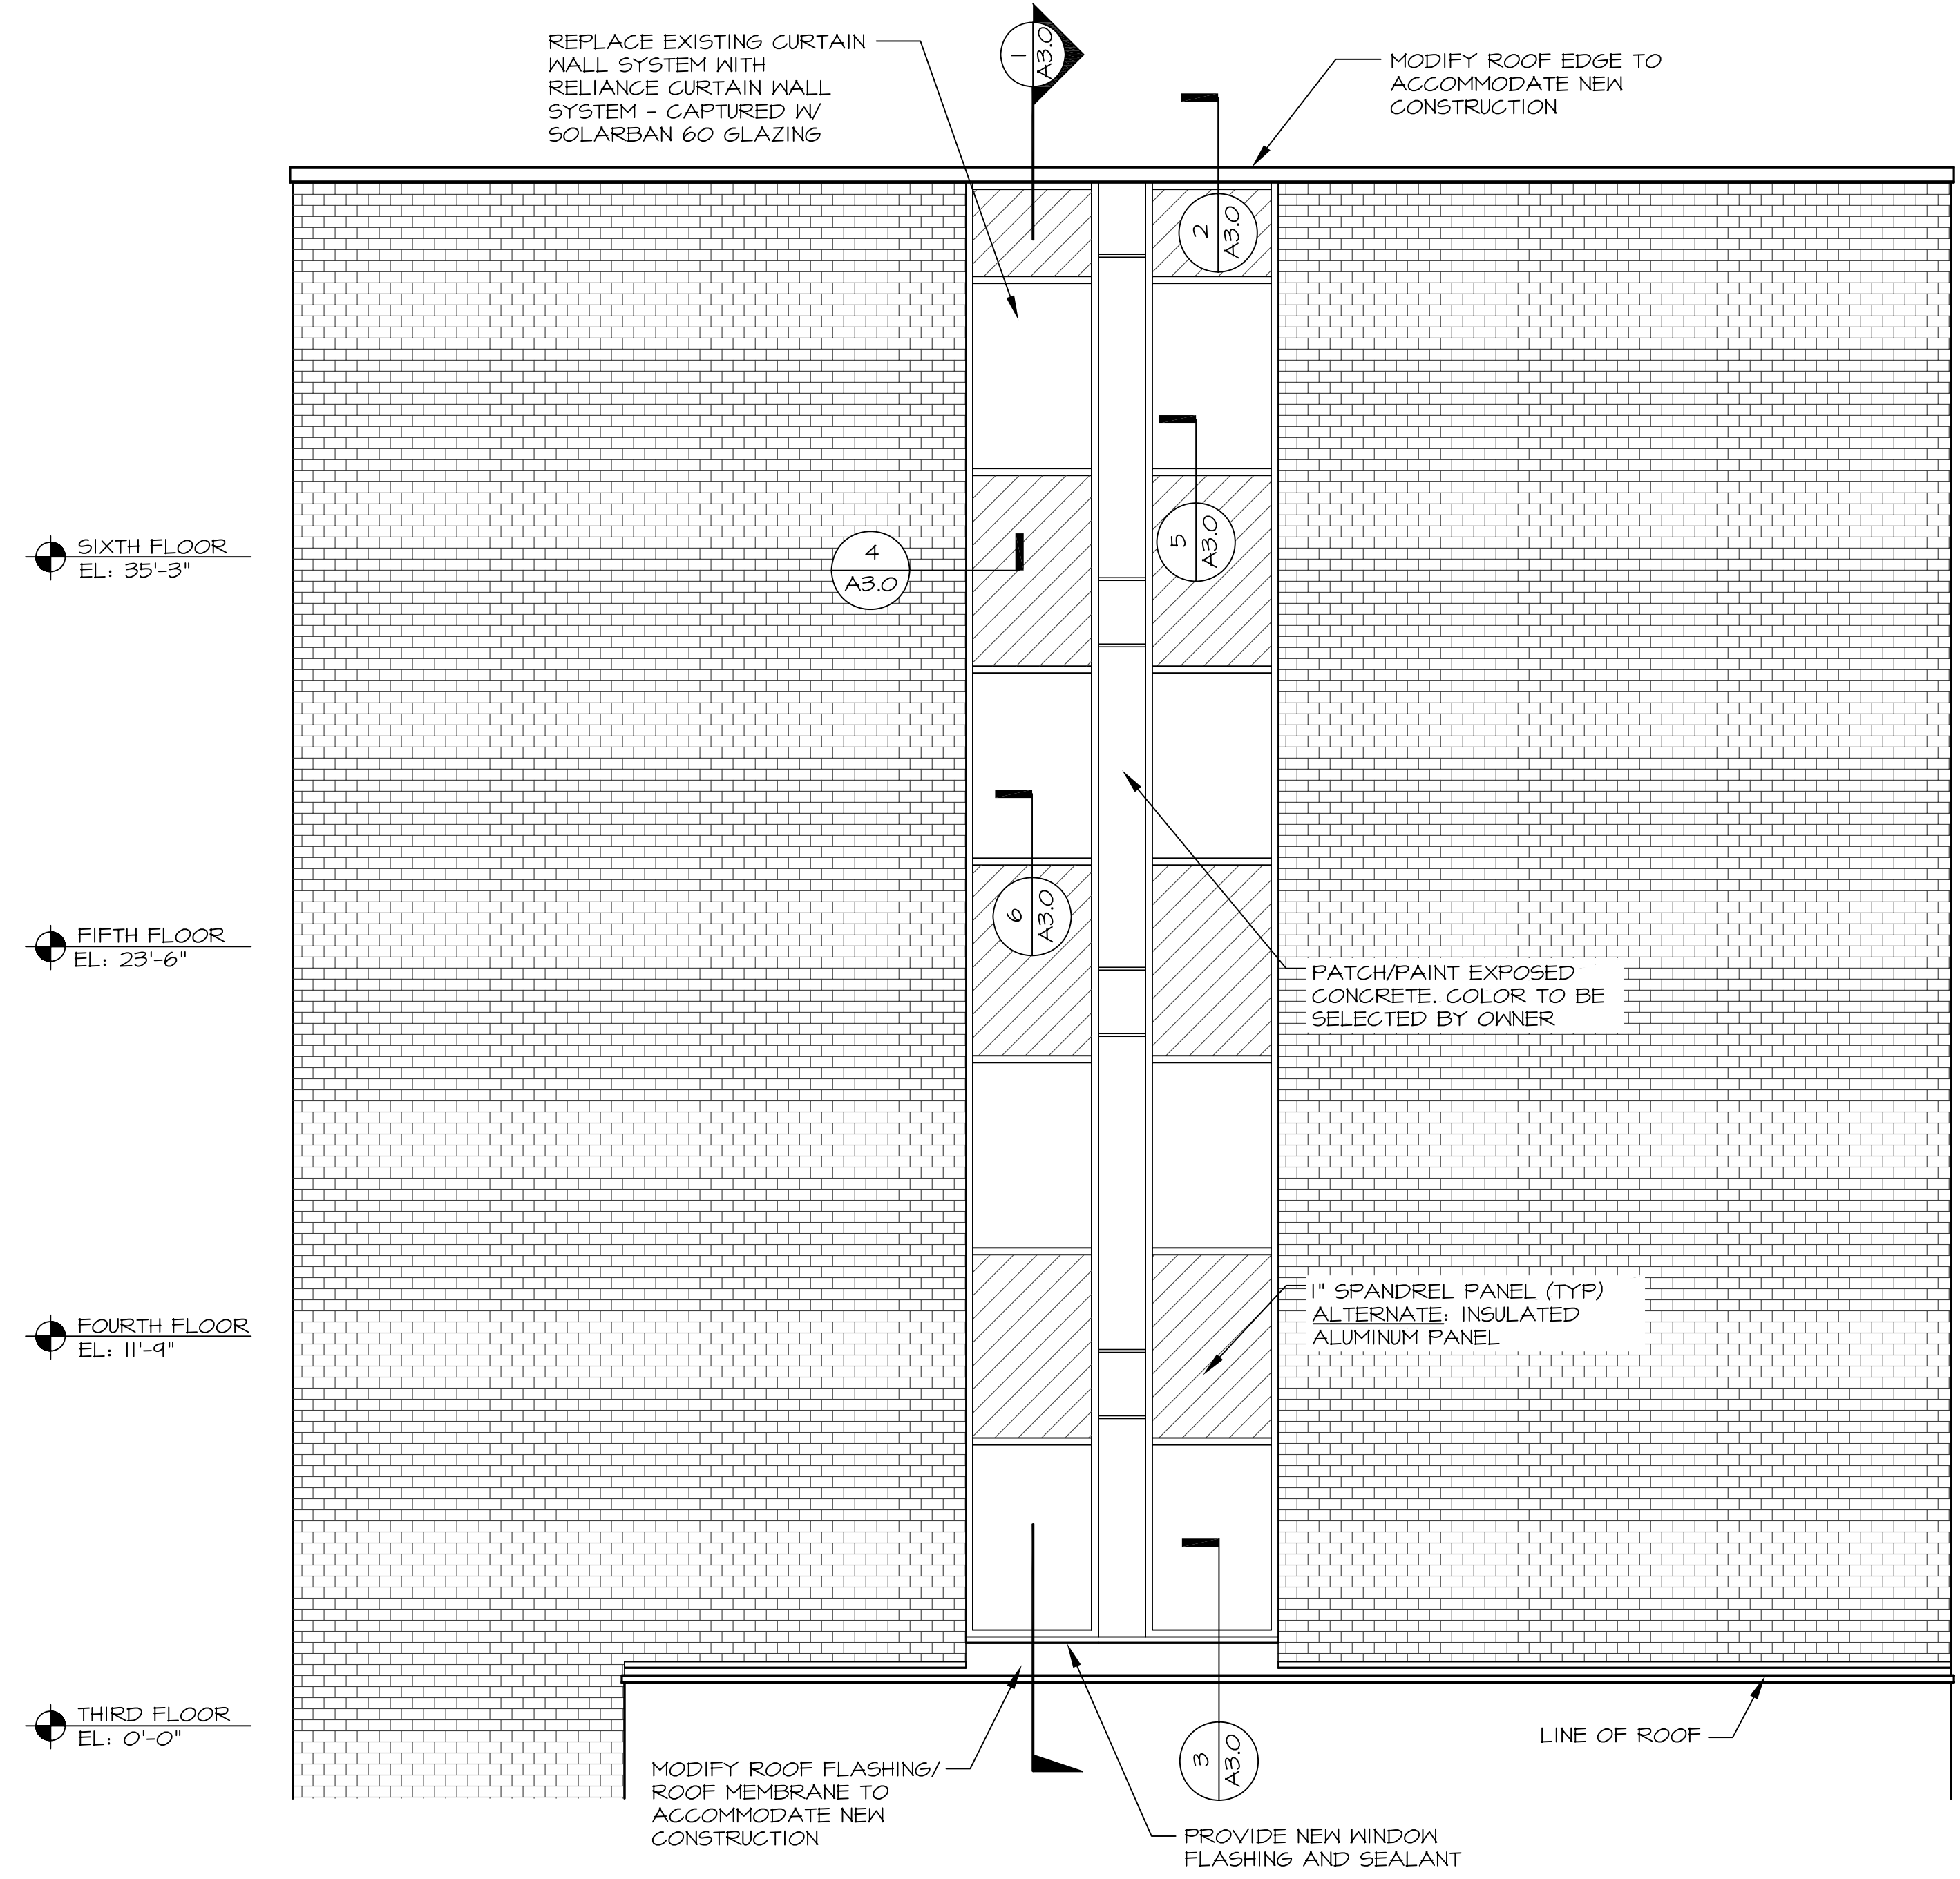

SIXTH FLOOR
 EL: 35'-3"

FIFTH FLOOR
 EL: 23'-6"

FOURTH FLOOR
 EL: 11'-9"

THIRD FLOOR
 EL: 0'-0"

1 PARTIAL ELEVATION AT CURTAINWALL
 A2.0 SCALE: 1/4" = 1'-0"