


USM

BIO-SCIENCE BUILDING TOILET ROOM FIT-UP
SECOND, THIRD AND FIFTH FLOORS
70 FALMOUTH STREET, PORTLAND, ME

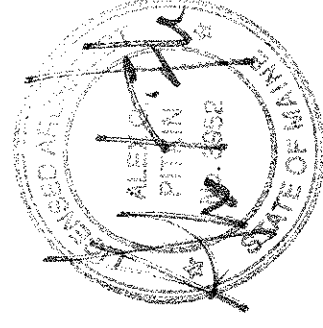

MARK DATE	10.10.2013	ISSUED FOR CONSTRUCTION
ISSUE LOG		DESCRIPTION:
		△ = CLOUBED CHANGE
SCALE	AS NOTED	
DRAWN BY	D.O	
CHECK BY	D.O	
PROJ ARCH ENGR	D.O	
PROJ MGR	RCH	
JOB NO.	11022.04	
© SYMMES, MAINI & MCKEE ASSOCIATES, INC. 2012		

**ABBREVIATIONS,
SYMBOLS, DOOR
AND WALL TYPES**

• 7/8" FLIRING CHANNELS • 5/8" GWB	EXISTING PIPES AS OCCUR • 3-5/8" METAL STUDS • 5/8" GWB	• 6" METAL STUDS • 5/8" GWB	• 5/8" GWB • 3-5/8" METAL STUDS • 3-1/2" INSULATION • 3-5/8" METAL STUDS • 5/8" GWB EXISTING PIPES AS OCCUR	• 5/8" GWB • 3-5/8" METAL STUDS • 3-1/2" INSULATION • 5/8" GWB	• 5/8" GWB • 6" METAL STUDS • 6" INSULATION • 5/8" GWB	• 2 LAYERS 5/8" GWB (TYPE X) • 6" SHAFTWALL STUD • 5" INSULATION • 1" GWB LINER PANEL • 2 HOUR FIRE RATED U.I.#497

GENERAL NOTES:

1. ALL PARTITIONS AND PARTITION COMPONENTS TO EXTEND TO THE EXISTING STRUCTURE, AND TO BE MADE SURE RIGHT, UNLESS OTHERWISE NOTED.
2. REFER TO ROOM FINISH SCHEDULE AND INTERIOR ELEVATIONS FOR CERAMIC TILE NOTES, LOCATIONS, AND DETAILS.
3. ALL DIMENSIONS ON FLOOR PLANS GIVEN TO FACE OF FINISH.
4. ALL GYPSUM BOARD PARTITIONS WHETHER EXPOSED TO VIEW OR NOT SHALL HAVE CONTROL JOINTS. SEE SPECS FOR TYPICAL SPACING.
5. REFER TO SPECS FOR BOARD TYPE TO BE USED BEHIND ALL AREAS WITH CERAMIC TILE AND/OR CERAMIC TILE WANSOOTING. REFER TO ROOM FINISH SCHEDULE AND INTERIOR ELEVATIONS FOR CERAMIC TILE LOCATION.
6. COMPLETELY SURROUND RECESSED EQUIPMENT AND DEVICES IN RATED WALLS W/ A RATED ENCLOSURE AS REQUIRED TO MAINTAIN RATING.
7. REFER TO CODE SUMMARY SHEET A02Z FOR PARTITION RATINGS & CODE INFORMATION.
8. PROVIDE FOR WOOD BLOCKING FOR ALL WALL MOUNTED EQUIPMENT NOTED ON INTERIOR ELEVATIONS.

1 PARTITION TYPES

8 DOOR TYPES 1/4" = 1'-0"	9 FRAME TYPES 1/4" = 1'-0"	10 SYMBOLS LEGEND N.T.S.	11 ABBREVIATIONS (FOR ARCHITECTURAL DRAWINGS ONLY.) N.T.S.

6 DOOR DETAILS 3" = 1'-0"	7 TYPICAL DOOR GUARD TYPES 1/4" = 1'-0"	4 TYPICAL GWB PARTITION BASE 3" = 1'-0"	5 NON-ACOUSTICAL NON-RATED PART. HEAD 3" = 1'-0"	3 TYP. RATED SMOKE PART HEAD 3" = 1'-0"	2 NON-RATED PART. HEAD, SMOKE TIGHT 3" = 1'-0"

1 TYPICAL GWB PARTITION BASE 3" = 1'-0"	2 NON-RATED PART. HEAD, SMOKE TIGHT 3" = 1'-0"	3 TYP. RATED SMOKE PART HEAD 3" = 1'-0"	4 TYPICAL GWB PARTITION BASE 3" = 1'-0"	5 NON-ACOUSTICAL NON-RATED PART. HEAD 3" = 1'-0"	6 DOOR DETAILS 3" = 1'-0"	7 TYPICAL DOOR GUARD TYPES 1/4" = 1'-0"	8 DOOR TYPES 1/4" = 1'-0"	9 FRAME TYPES 1/4" = 1'-0"	10 SYMBOLS LEGEND N.T.S.	11 ABBREVIATIONS (FOR ARCHITECTURAL DRAWINGS ONLY.) N.T.S.

1 TYPICAL GWB PARTITION BASE 3" = 1'-0"	2 NON-RATED PART. HEAD, SMOKE TIGHT 3" = 1'-0"	3 TYP. RATED SMOKE PART HEAD 3" = 1'-0"	4 TYPICAL GWB PARTITION BASE 3" = 1'-0"	5 NON-ACOUSTICAL NON-RATED PART. HEAD 3" = 1'-0"	6 DOOR DETAILS 3" = 1'-0"	7 TYPICAL DOOR GUARD TYPES 1/4" = 1'-0"	8 DOOR TYPES 1/4" = 1'-0"	9 FRAME TYPES 1/4" = 1'-0"	10 SYMBOLS LEGEND N.T.S.	11 ABBREVIATIONS (FOR ARCHITECTURAL DRAWINGS ONLY.) N.T.S.