


MARK DATE: 10/10/2013 ISSUED FOR CONSTRUCTION
 ISSUE LOG DESCRIPTION:
 △ = CLOUDED CHANGE

SCALE	NTS
DRAWN BY	JMS
CHECK BY	RBM
PROJ. ARCH. ENGR.	DJO
PROJ. INGR.	RCH
JOB NO.	11082.04
© SYMMES, MAINI & MCKEE ASSOCIATES, INC. 2012	

DOMESTIC WATER
 RISER DIAGRAM

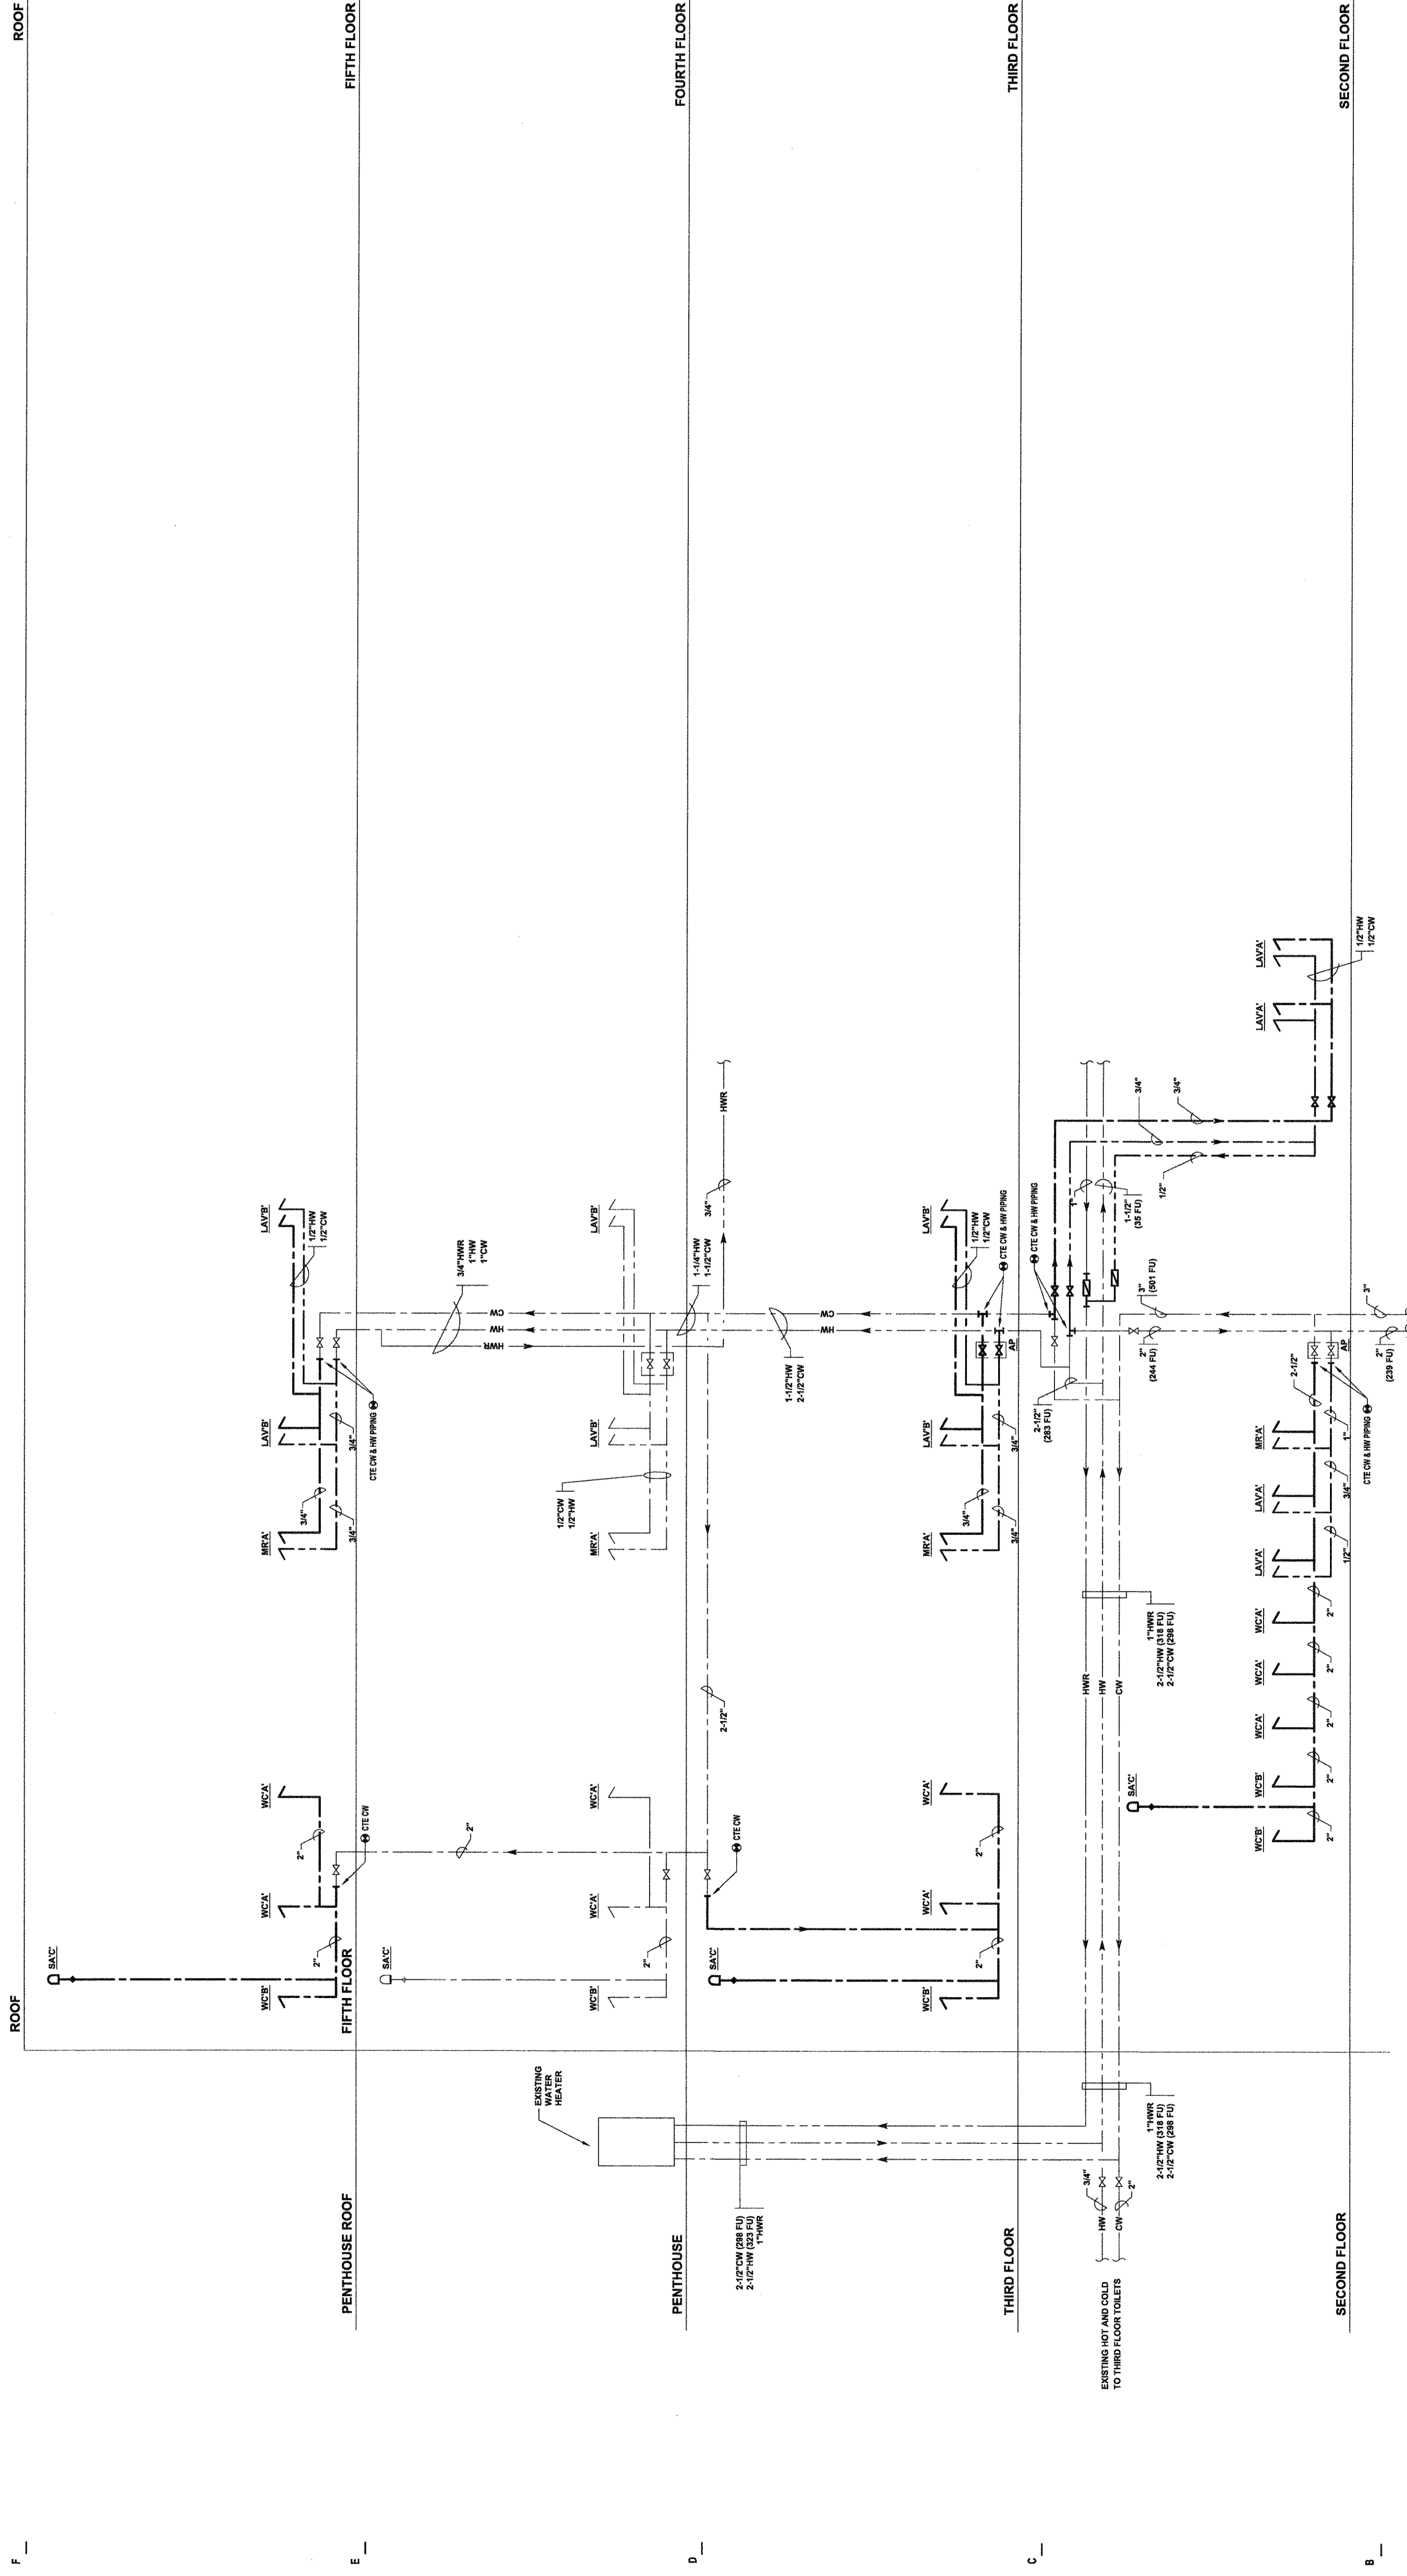

NOTE:
 PLUMBING CONTRACTOR RESPONSIBLE
 FOR VERIFYING ALL CONDITIONS
 AND FOR REVISIONS OF EXISTING
 PIPE ROUTING PRIOR TO INSTALLATION.
 NOTIFY ENGINEER OF ANY CHANGES.