


SYMMES MAINI & MCKEE ASSOCIATES  
 1000 Massachusetts Avenue  
 Cambridge, Massachusetts 02138  
 P:617.547.5400 F:617.848.4920



USM  
 BIO-SCIENCE BUILDING TOILET ROOM FIT-UP  
 SECOND, THIRD AND FIFTH FLOORS  
 70 FALMOUTH STREET, PORTLAND, ME

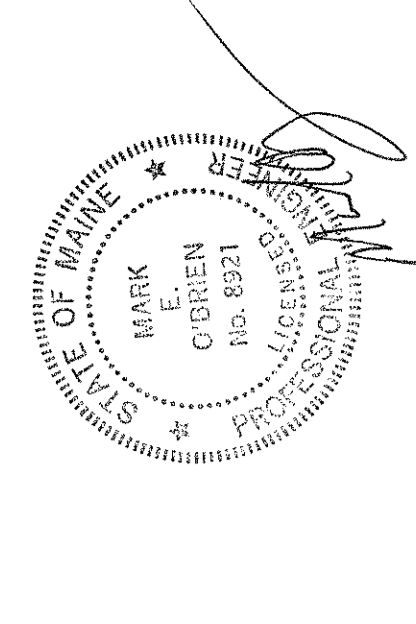

MARK DATE: 10.10.2013 ISSUED FOR CONSTRUCTION  
 ISSUE LOG DESCRIPTION:  
 △ = CLOUDED CHANGE

SCALE	NTS
DRAWN BY	JMS
CHECK BY	RBM
PROJECT/ENGR.	DJO
PROJ. MGR.	RCH
JOB NO.	1108224
© SYMMES MAINI & MCKEE ASSOCIATES, INC. 2012	

WASTE & VENT  
 RISER DIAGRAMS

NOTE:  
 PLUMBING CONTRACTOR IS RESPONSIBLE TO REVIEW  
 ALL WORK AND TAKE NECESSARY PRECAUTIONS  
 AND TAKEOVERS NECESSARY FOR INSTALLATION OF  
 ALL WORK WITH THE METAL PLUMBING CONTRACTOR  
 OR PROPOSED IN THE FUTURE.

