

ROOM FINISH SCHEDULE

ROOM NUMBER	ROOM NAME	FLOOR	BASE	WALLS				CEILING		ROOM NUMBER	REMARKS
				NORTH	SOUTH	EAST	WEST	MATERIAL	HEIGHT		
200	CYBER SECURITY	VCT	RB	PT	PT	PT	PT	ACT	8'-6"	200	① ②
201	EQUIPMENT	VCT	RB	PT	PT	PT	PT	ACT	8'-6"	201	②
202	EQUIPMENT	VCT	RB	PT	PT	PT	PT	ACT	8'-6"	202	②
	OPEN LABS	VCT	RB	PT	PT	PT	PT				③ ④ ⑤

FINISH REMARKS:

- ① ALTERNATE NO. 2: PROVIDE 2 COATS OF DRY-ERASE COATING OVER SCHEDULED PAINT AT ALL WALLS.
- ② ALTERNATE NO. 3: PROVIDE RUBBER TILE FLOOR FINISH IN LIEU OF VCT.
- ③ THE EXTENT OF PAINT WITHIN THE EXISTING OPEN LAB IS TO INCLUDE THE FACE OF NEW WALL PARTITIONS & DOOR FRAMES ONLY.
- ④ THE EXTENT OF WALL BASE WITHIN THE EXISTING OPEN LAB IS TO INCLUDE NEW WALL PARTITIONS ONLY.
- ⑤ REFER TO FLOOR PLAN FOR EXTENT OF VCT IN OPEN LAB AREA.

GENERAL NOTES:


1. REFER TO DRAWING G1002 FOR GENERAL NOTES.

FINISH NOTES:

1. SEE SPECIFICATIONS FOR ADDITIONAL INFORMATION REGARDING FINISH MATERIALS.
2. PATCH & REPAIR EXISTING GWB PARTITIONS TO CREATE A CONTINUOUS SMOOTH SURFACE READY TO RECEIVE PAINT.
3. CONTRACTOR SHALL FIELD VERIFY WALL SUBSTRATES TO BE PATCHED, FILLED, & OTHERWISE PREPARED TO RECEIVE PRIMER & FINISH PAINT SURFACE IN ACCORDANCE WITH PAINT MANUFACTURER'S REQUIREMENTS
4. SEE REFLECTED CEILING PLAN FOR CEILING TILE LAYOUT.
5. PROVIDE PAINT AT ALL NEW DOOR FRAMES.
6. PROVIDE PAINT AT ALL NEW WALL PARTITIONS.
7. PROVIDE PAINT AT ALL NEW & EXISTING PARTITIONS WITHIN CYBER SECURITY ROOM 200.

FINISH ABBREVIATIONS

ACT	ACOUSTICAL CEILING TILE
GWB	GYPSON WALLBOARD
PT	PAINT
VCT	VINYL TILE

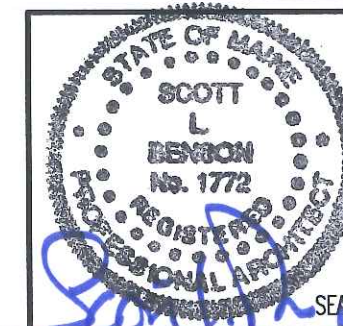

ARCHITECTURE
ENGINEERING
PLANNING
INTERIOR DESIGN
COMMISSIONING

144 Fore Street/P.O. Box 618
Portland, Maine 04104
tel. (207) 772-3846
fax. (207) 772-1070
www.smrinc.com



USM SCIENCE BUILDING C WING
CYBER SECURITY LAB FIT-UP
PROJECT 2013-007
PORTLAND, MAINE

ISSUED FOR PERMITTING AND
CONSTRUCTION
12-20-13
CURRENT ISSUE STATUS:

ISSUED FOR PERMITTING AND CONSTRUCTION	DESCRIPTION	DATE
0	ISSUED FOR PERMITTING AND CONSTRUCTION	12-20-13
REV		

SCALE: NTS
PROJECT MANAGER: SLB
JC/DRAWN BY: MLE
A/E OF RECORD: SLB
CAD FILE: AE601-12014-02
PROJECT NO: 12014-02
DATE: 12-20-13

SHEET TITLE:
FINISH SCHEDULE

SHEET No. **AE601**
© COPYRIGHT 2012 SMRT INC.