

GENERAL NOTES:


1. REFER TO G1002 FOR GENERAL NOTES.

D4 JAMB DETAIL

1 1/2" = 1'-0"

A4 JAMB DETAIL

1 1/2" = 1'-0"

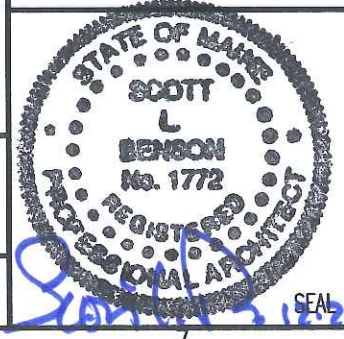

ARCHITECTURE
ENGINEERING
PLANNING
INTERIOR DESIGN
COMMISSIONING

SMART

144 Fore Street/P.O. Box 618
Portland, Maine 04104
tel. (207) 772-3846
fax. (207) 772-1070
www.smartinc.com

**USM SCIENCE BUILDING C WING
CYBER SECURITY LAB FIT-UP
PROJECT 2013-007**
PORTLAND, MAINE

ISSUED FOR PERMITTING AND CONSTRUCTION 12-20-13

CURRENT ISSUE STATUS:

REV	DESCRIPTION	DATE
0	ISSUED FOR PERMITTING AND CONSTRUCTION	12-20-13

SCALE: AS NOTED

PROJECT MANAGER: SLB

JC/DRAWN BY: MLE

A/E OF RECORD: SLB

CAD FILE: AE611-12014-02

PROJECT NO: 12014-02

DATE: 12-20-13

SHEET TITLE:
DETAILS

SHEET No. **AE611**

© COPYRIGHT 2012 SMART INC.