

LIGHT FIXTURE SCHEDULE

| TYPE | DESCRIPTION | MFR. | LAMPS | MOUNTING | NOTES |
|------|--|----------------------------|------------------|---------------------|---|
| A | 2x2 RECESSED PARABOLIC TROFFER W/3" DEEP, 9 CELL, SEMI SPECULAR LOUVER 277V | COLUMBIA P4D22 SERIES | 3-F40BX 3500K | CEILING RECESSED | |
| B | 2x2 HIGH PERFORMANCE LED FIXTURE W/FROSTED DIFFUSER AND HIGH OUTPUT LIGHT ENGINE. 277V | FWELITE HPR-A-22 SERIES | 57W LED 3500K | CEILING RECESSED | SWITCHES TO CONTROL LIGHTS TO BE 0-10V COMPATIBLE. |

144 Fore Street/P.O. Box 618
Portland, Maine 04104
tel. (207) 772-3846
fax. (207) 772-1070
www.smrtinc.com

ARCHITECTURE
ENGINEERING
PLANNING
INTERIOR DESIGN
COMMISSIONING

SMRT

**USM SCIENCE BUILDING C WING
CYBER SECURITY LAB FIT-UP
PROJECT 2013-007**
PORTLAND, MAINE

**ISSUED FOR PERMITTING AND
CONSTRUCTION
12-20-13**


CURRENT ISSUE STATUS:

| REV | DESCRIPTION | DATE |
|-----|--|----------|
| 0 | ISSUED FOR PERMITTING AND CONSTRUCTION | 12-20-13 |

SCALE: NONE
PROJECT MANAGER: SLB
JC/DRAWN BY: CDS
A/E OF RECORD: DJT
CAD FILE: EL601-12014-02
PROJECT NO: 12014-02
DATE: 12-20-13

SHEET TITLE:
**LIGHT FIXTURE
SCHEDULE**

SHEET No. **EL601**
© COPYRIGHT 2012 SMRT INC.

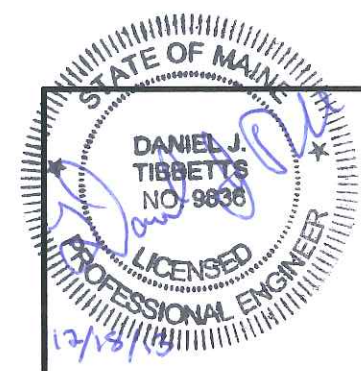

SEAL