




N:\Projects\2014\14003 - USM Bio Science\00 Drawing Files\14003M.dwg Mar 27, 2014 - 8:35am

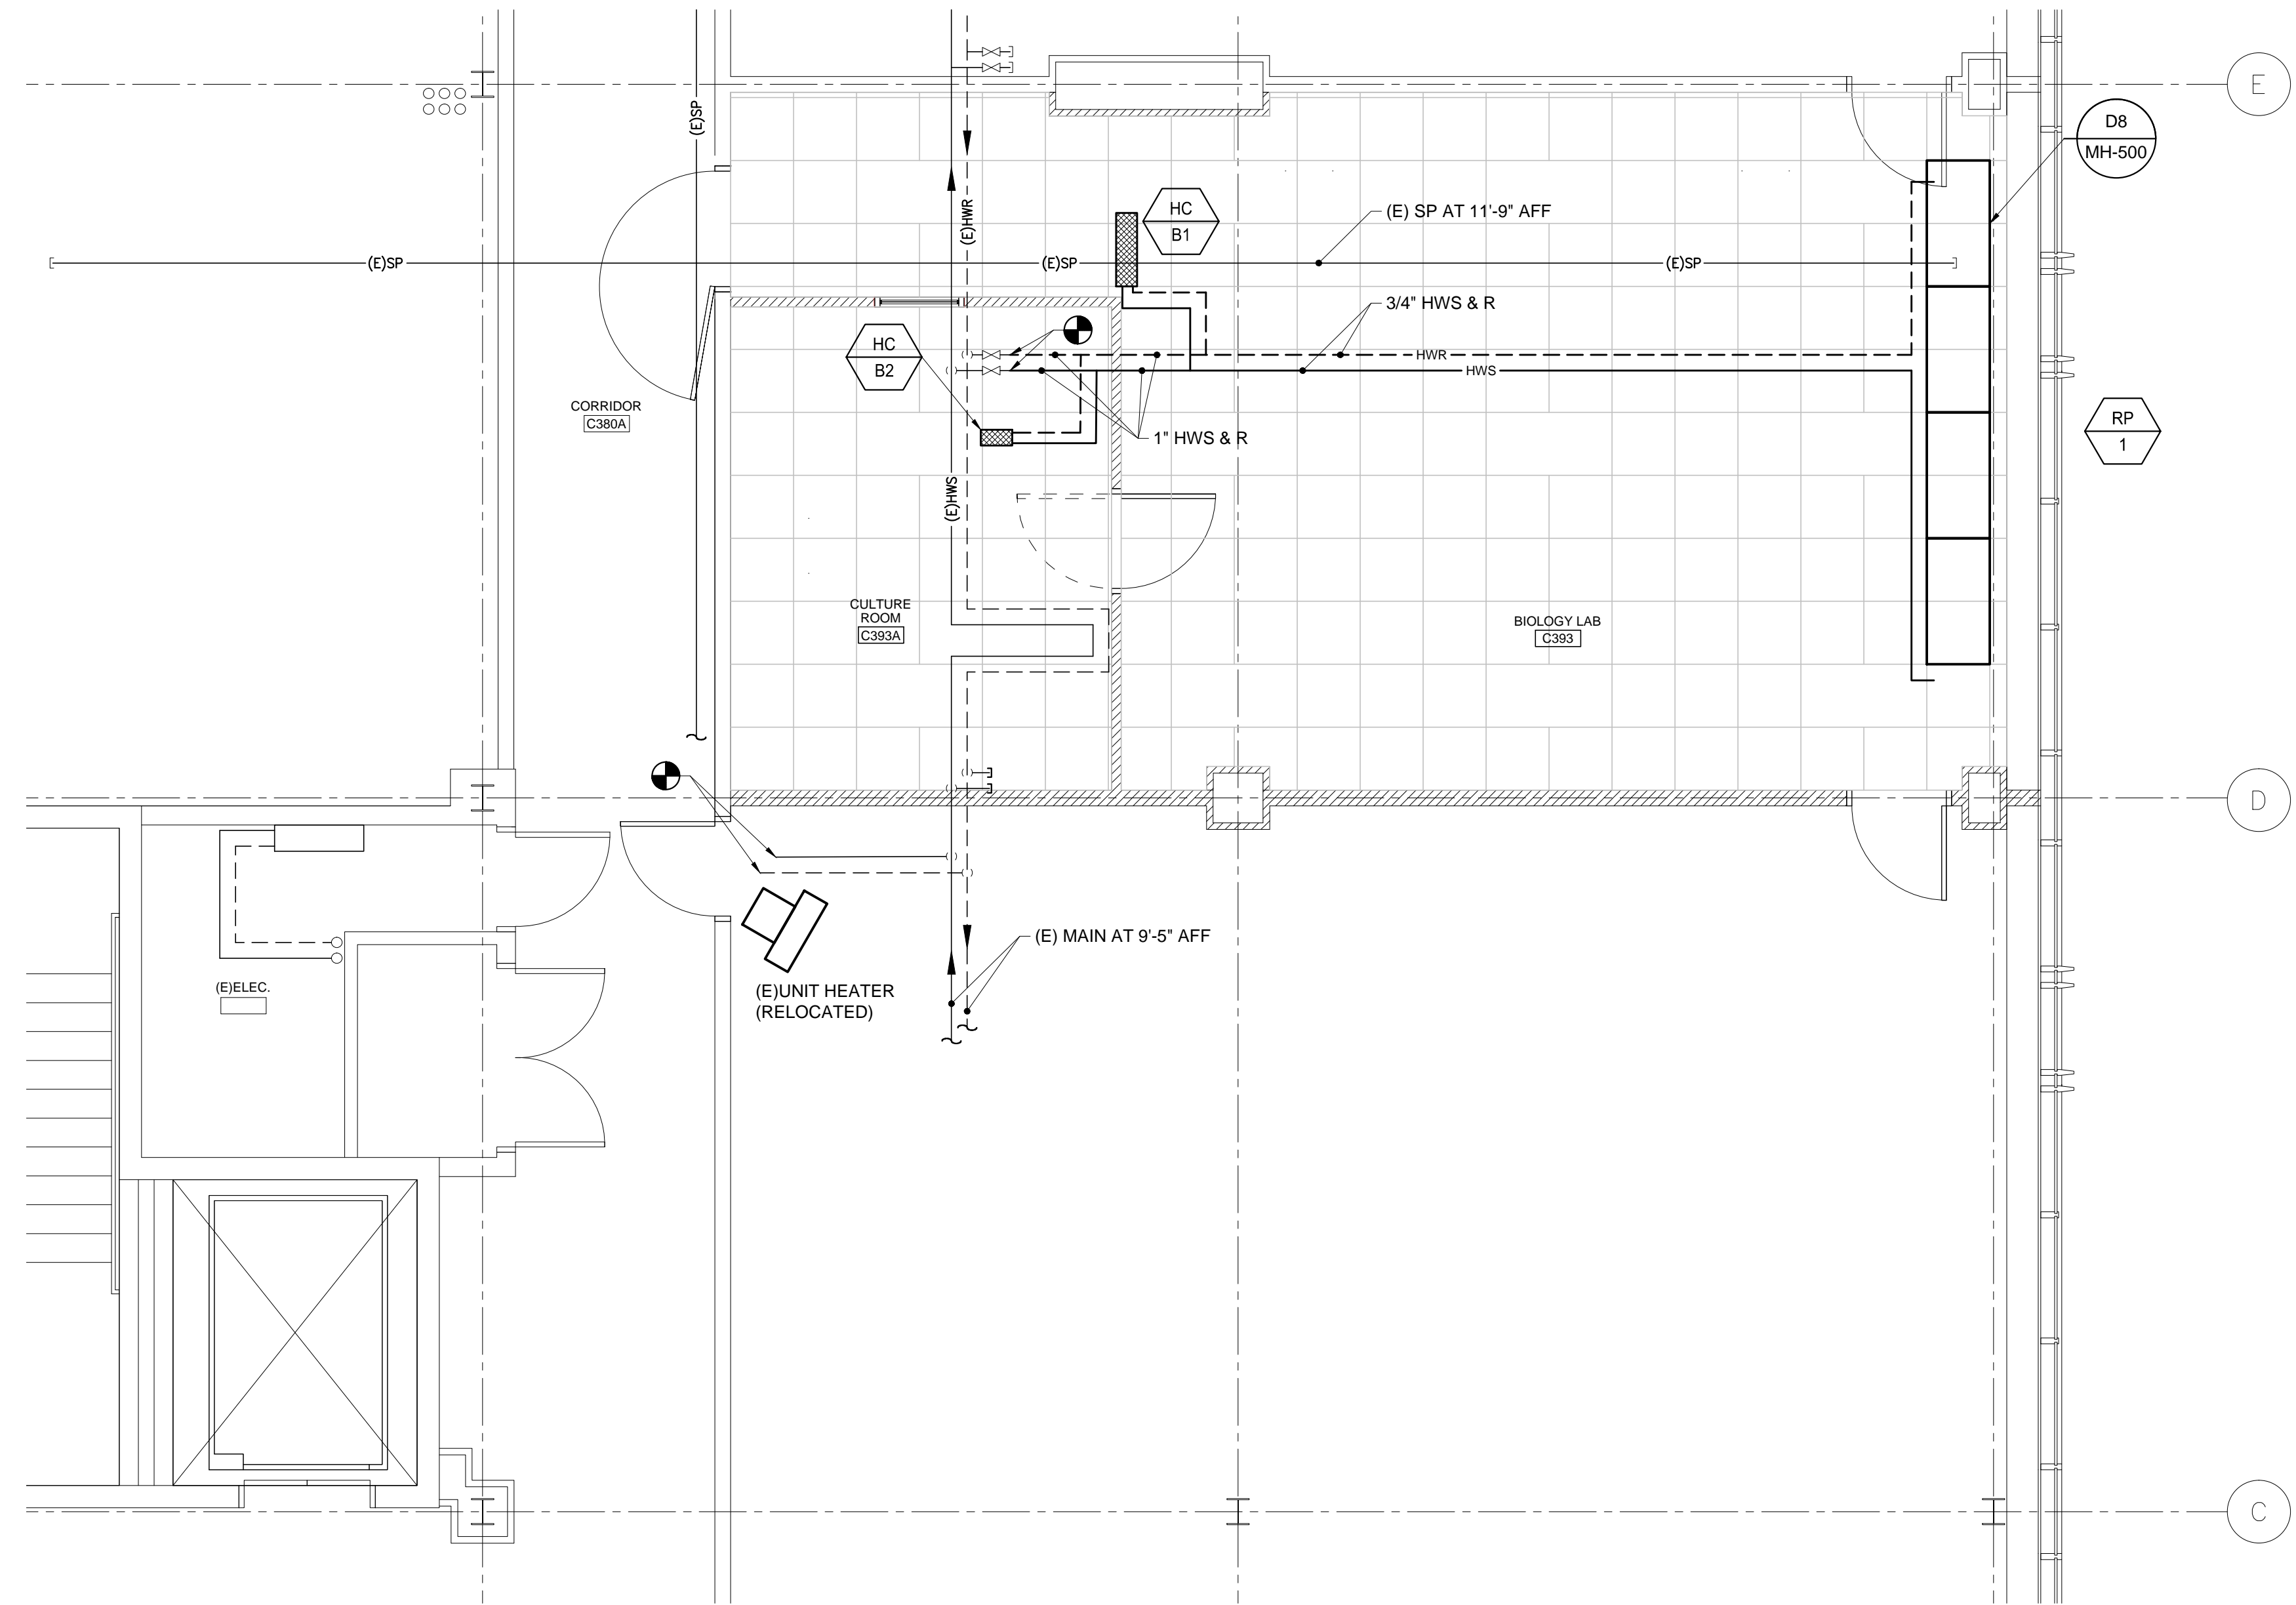


Scale: 1/4" = 1'-0"

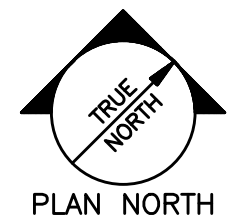

HKTA / architects, inc.
452 Congress Street, Suite 302
Portland, Maine 04103
Phone: 207.771.6916
Fax: 207.771.0725
email: hktar@aol.com

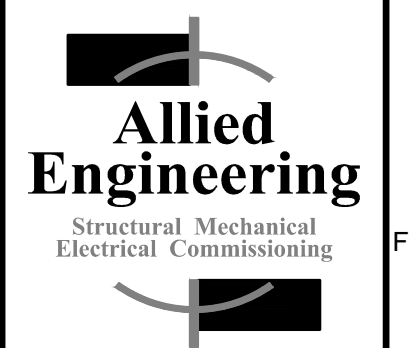

160 Veranda Street
Portland, Maine 04103
T: 207.221.2260
F: 207.221.2266
Web: www.allied-eng.com

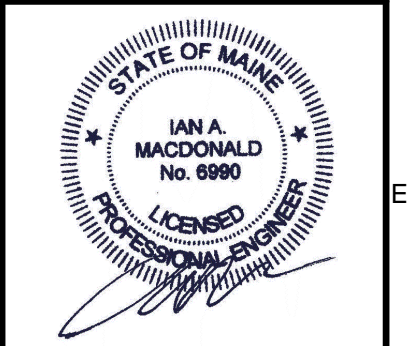

REVISIONS		DESCRIPTION
NUMBER	DATE	BY

Date:	3/28/2014
Drawn By:	REW
Checked By:	IAM
Project Mgr:	IAM
Project No:	14003
Cad File:	14003M.dwg
Graphic Scale:	0 1"

MECHANICAL PIPING PART PLAN
UNIVERSITY OF SOUTHERN MAINE BIO-SCIENCE
~ 3rd FLOOR LAB FIT-UP
PORTLAND, MAINE

MP-100

A1 -

A4 MECHANICAL PIPING PART PLAN
1/4" = 1'-0"