



ARCHITECTS


49 DARTMOUTH STREET
PORTLAND, MAINE 04101
207-775-1059
www.pdtarchts.com

COPYRIGHT 2014
PDT Architects

Reuse or reproduction of the
contents of this document is not
permitted without written
permission of PDT Architects.

SCIENCE BUILDING LOBBY RENOVATION 2014-007

University of Southern Maine

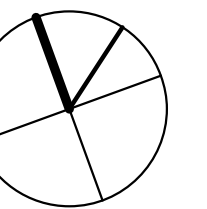

JOB NO.
14052


DRWN. CHK
AHC

SCALE:
1/4" = 1'-0"

ISSUE STATUS
CONSTRUCTION
ISSUE DATE
05-30-2014

TITLE
INTERIOR ELEVATIONS

SHEET
A200

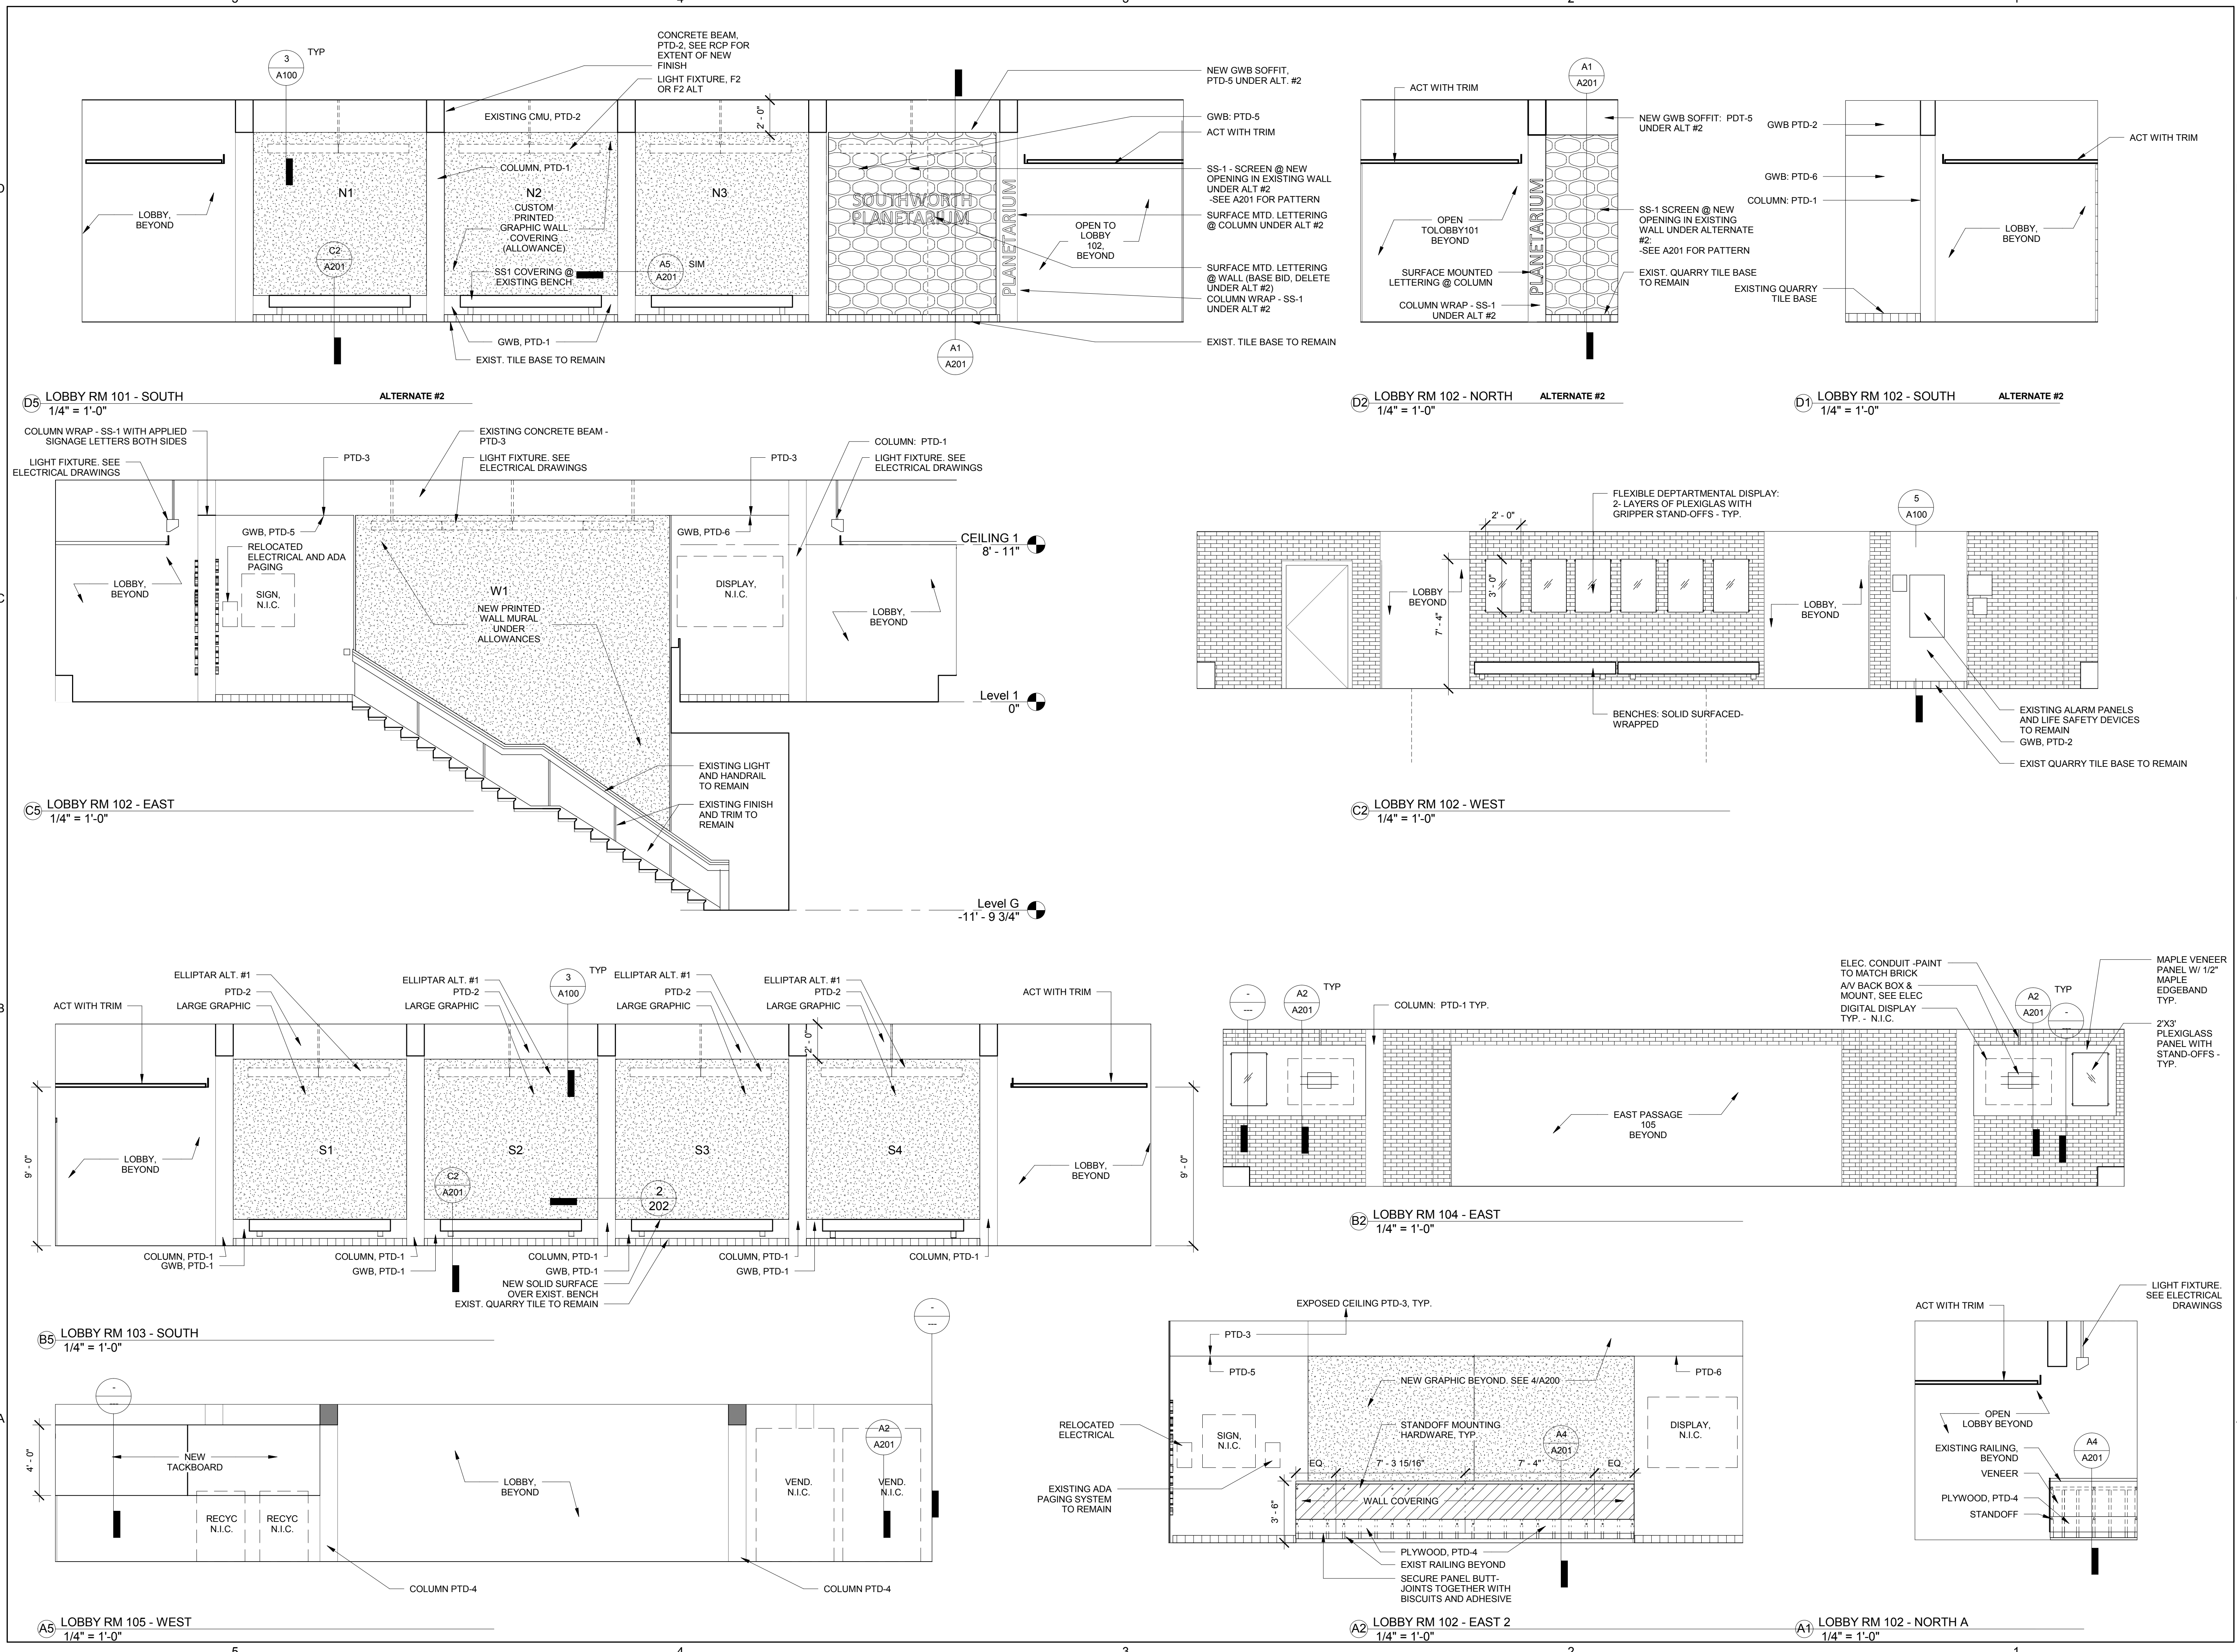

D5 LOBBY RM 101 - SOUTH 1/4" = 1'-0" ALTERNATE #2

D2 LOBBY RM 102 - NORTH 1/4" = 1'-0" ALTERNATE #2

D1 LOBBY RM 102 - SOUTH 1/4" = 1'-0" ALTERNATE #2

C5 LOBBY RM 102 - EAST 1/4" = 1'-0"

C2 LOBBY RM 102 - WEST 1/4" = 1'-0"

B5 LOBBY RM 103 - SOUTH 1/4" = 1'-0"

B2 LOBBY RM 104 - EAST 1/4" = 1'-0"

A5 LOBBY RM 105 - WEST 1/4" = 1'-0"

A2 LOBBY RM 102 - EAST 2 1/4" = 1'-0"

A1 LOBBY RM 102 - NORTH A 1/4" = 1'-0"