



HARRIMAN


AUBURN PORTLAND MANCHESTER

UNIVERSITY OF SOUTHERN MAINE CENTRAL HEAT PLANT UPGRADES

PORTLAND, ME

Harriman Project No. 14411

Key Plan

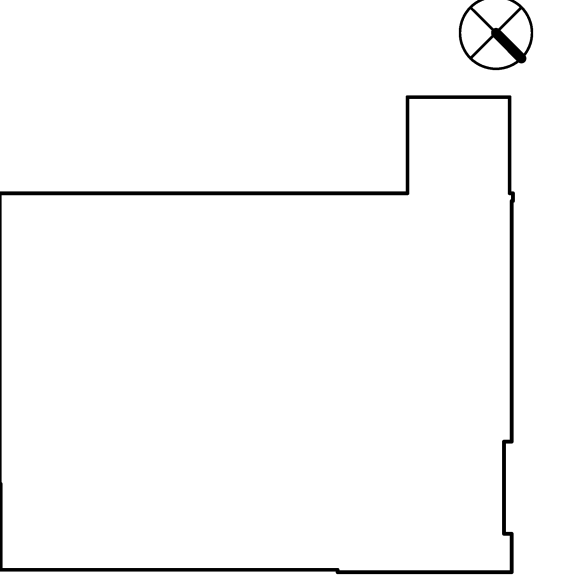


LEGEND

- LIGHT FIXTURE
- LIGHT FIXTURE
- HVAC RETURN

Issues and Revisions

Mark	Date	Description
	08-25-14	REVISED SCHEMATIC DESIGN
	09-05-14	DESIGN DEVELOPMENT
	09-19-14	PROGRESS REVIEW
	09-26-14	PROGRESS REVIEW
	10-03-14	PROGRESS REVIEW
	10-10-14	FINAL REVIEW
	10-23-14	100% REVIEW
	10-31-14	ISSUED FOR BID

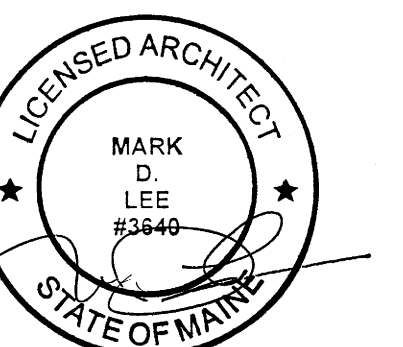

Drawing Scales


As indicated

PA/PE: Designer © 2014 Harriman Associates
Drawn By: Author

FIRST FLOOR CEILING PLAN

A70.1

CEILING SCHEDULE		
LABEL	NOMINAL DIMENSIONS	DESCRIPTION
ACT1	2' - 0" x 2' - 0"	ARMSTRONG CORTEGA LAY-IN (ANGLED TEGULAR) #704

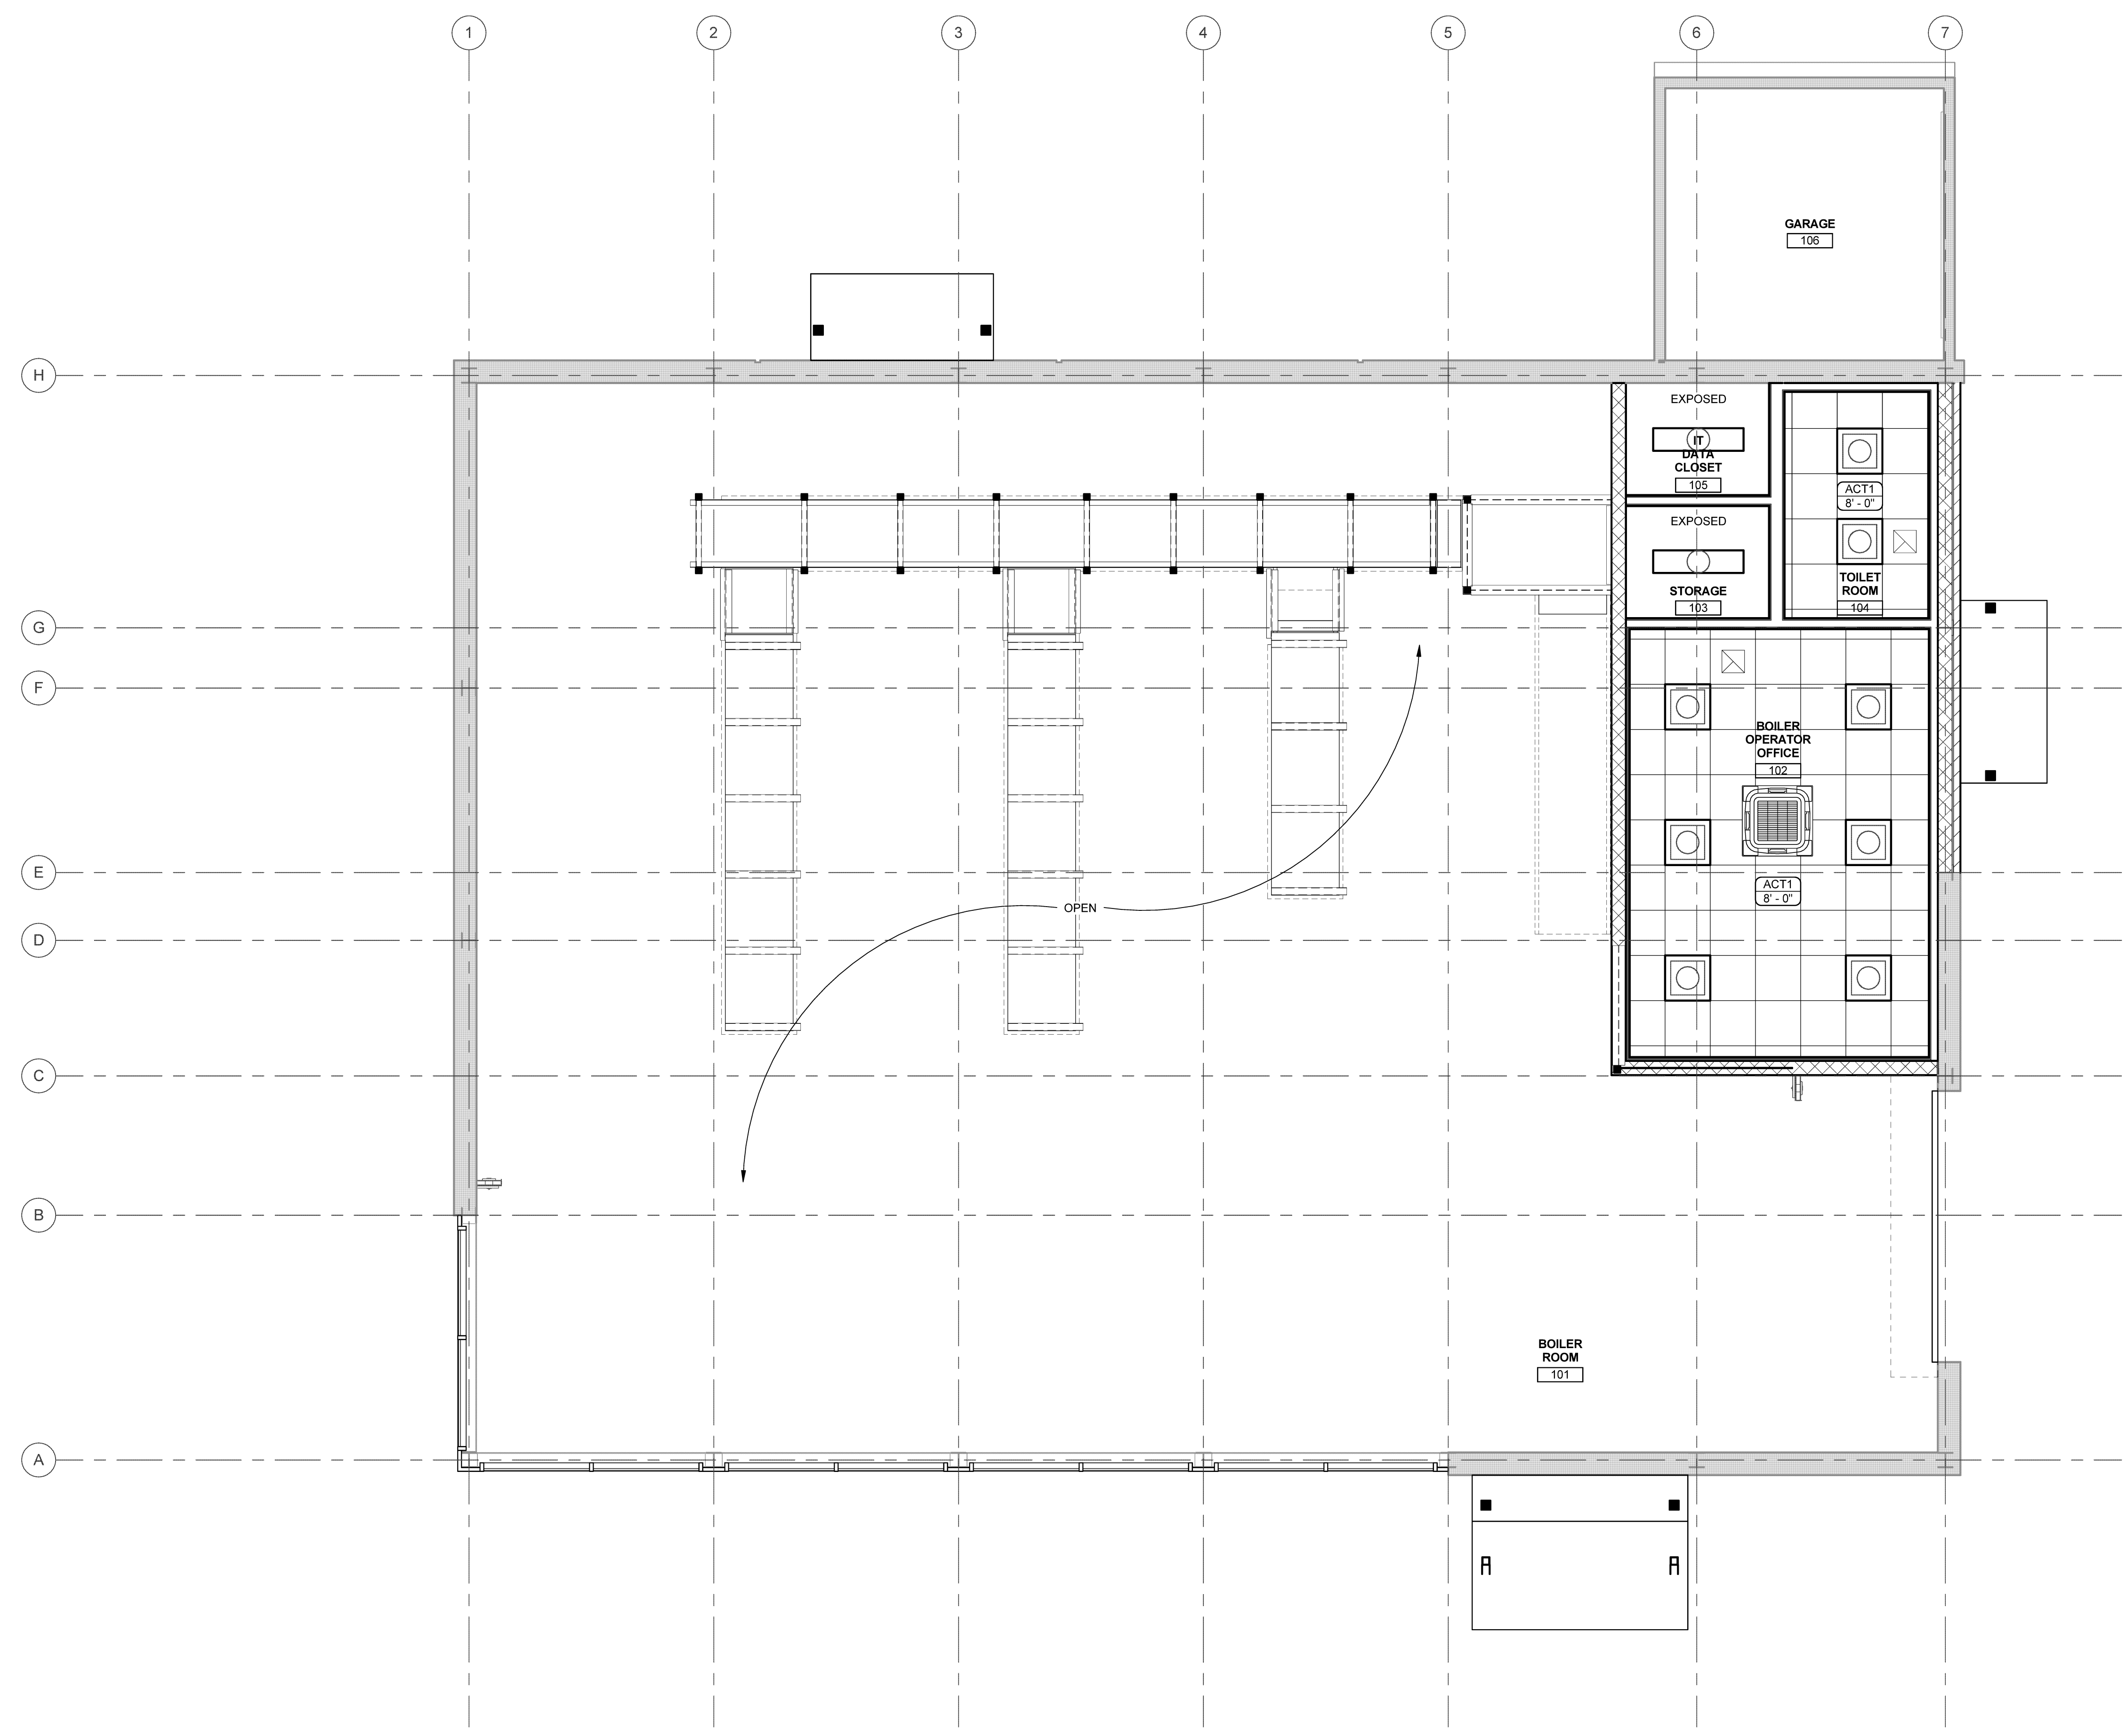

1 FIRST FLOOR CEILING PLAN
SCALE: 1/4" = 1'-0"

Plot Date: 10/30/2014 11:49:09 AM