

HARRIMAN


AUBURN PORTLAND MANCHESTER

UNIVERSITY OF SOUTHERN MAINE CENTRAL HEAT PLANT UPGRADES


PORTLAND, ME

Harriman Project No. 14411

Key Plan Proj North

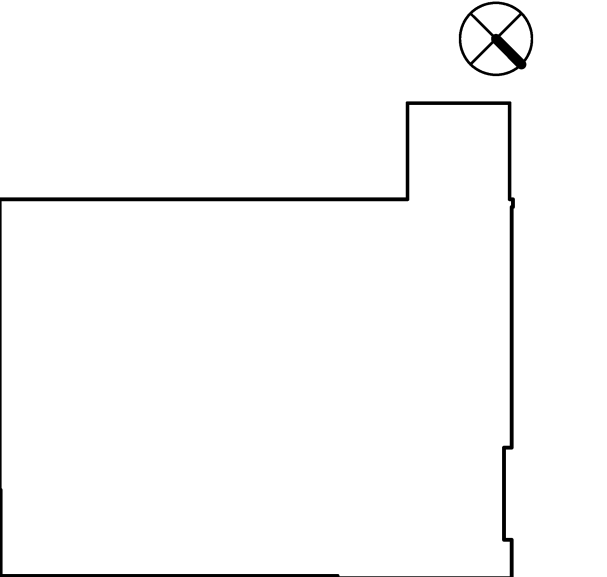

CEILING SCHEDULE		
LABEL	NOMINAL DIMENSIONS	DESCRIPTION
ACT1	2' - 0" x 2' - 0"	ARMSTRONG CORTEGA LAY-IN (ANGLED TEGULAR) #704

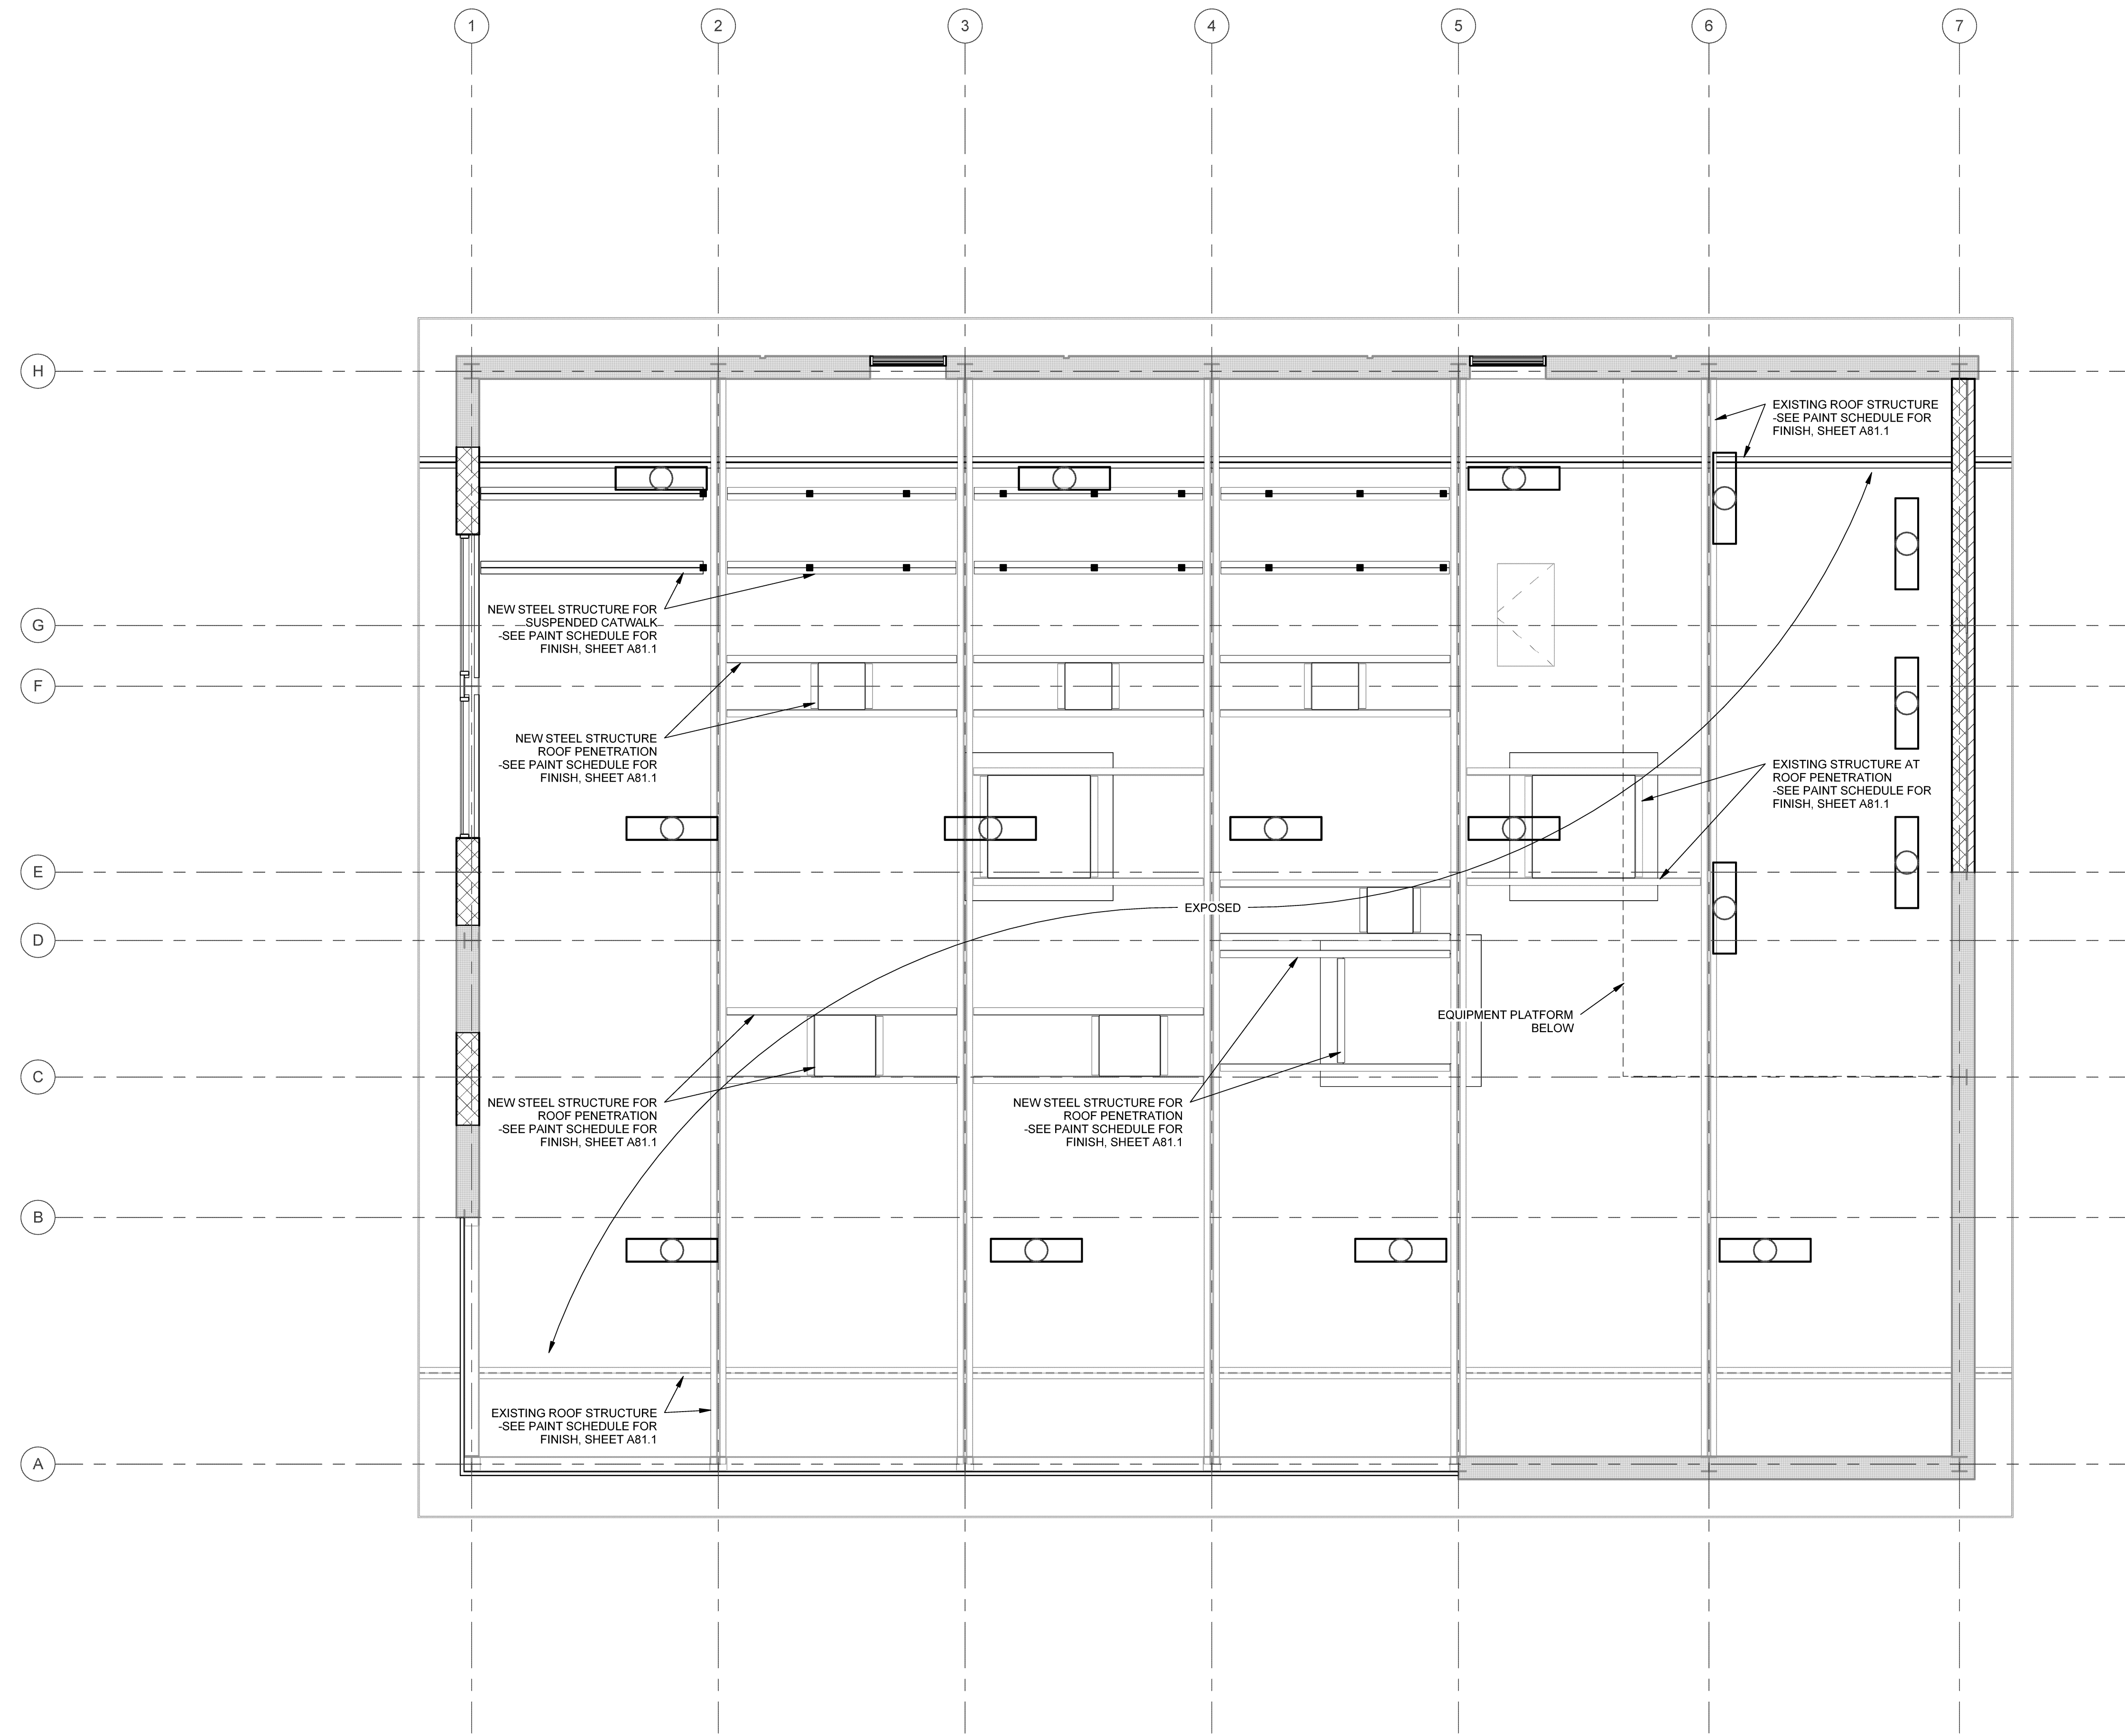


LEGEND

- LIGHT FIXTURE
- LIGHT FIXTURE
- HVAC RETURN

Issues and Revisions

Mark	Date	Description
	08-25-14	REVISED SCHEMATIC DESIGN
	09-05-14	DESIGN DEVELOPMENT
	09-19-14	PROGRESS REVIEW
	09-26-14	PROGRESS REVIEW
	10-03-14	PROGRESS REVIEW
	10-10-14	FINAL REVIEW
	10-23-14	100% REVIEW
	10-31-14	ISSUED FOR BID

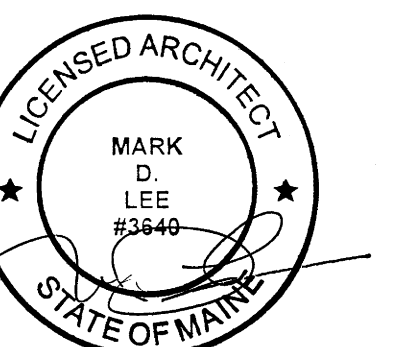

Drawing Scales

As indicated	
--------------	--

PA / PE: Designer © 2014
 Drawn By: Author Harriman Associates

BOILER ROOM CEILING PLAN

A70.2