



HARRIMAN




AUBURN PORTLAND MANCHESTER

UNIVERSITY OF SOUTHERN MAINE CENTRAL HEAT PLANT UPGRADES


PORTLAND, ME

Harriman Project No. 14411

Key Plan Proj North

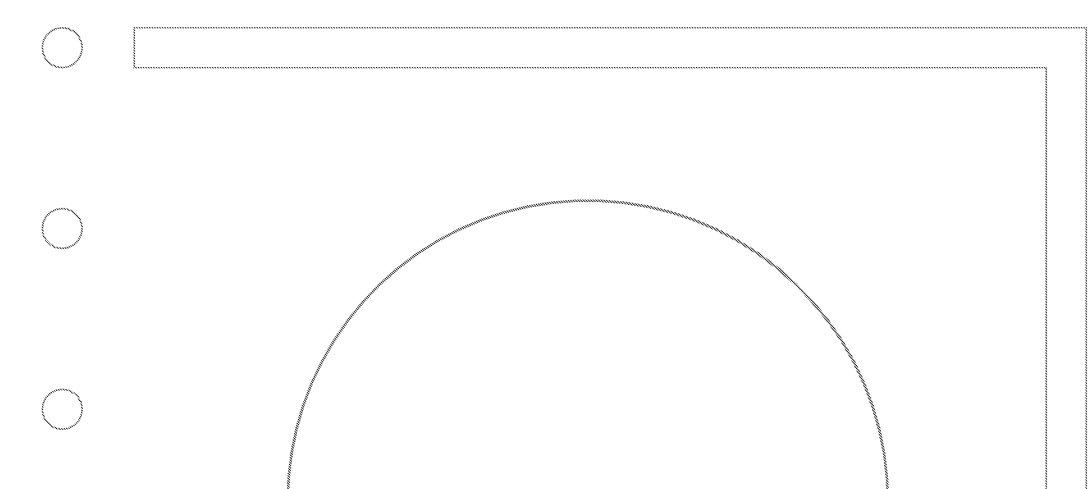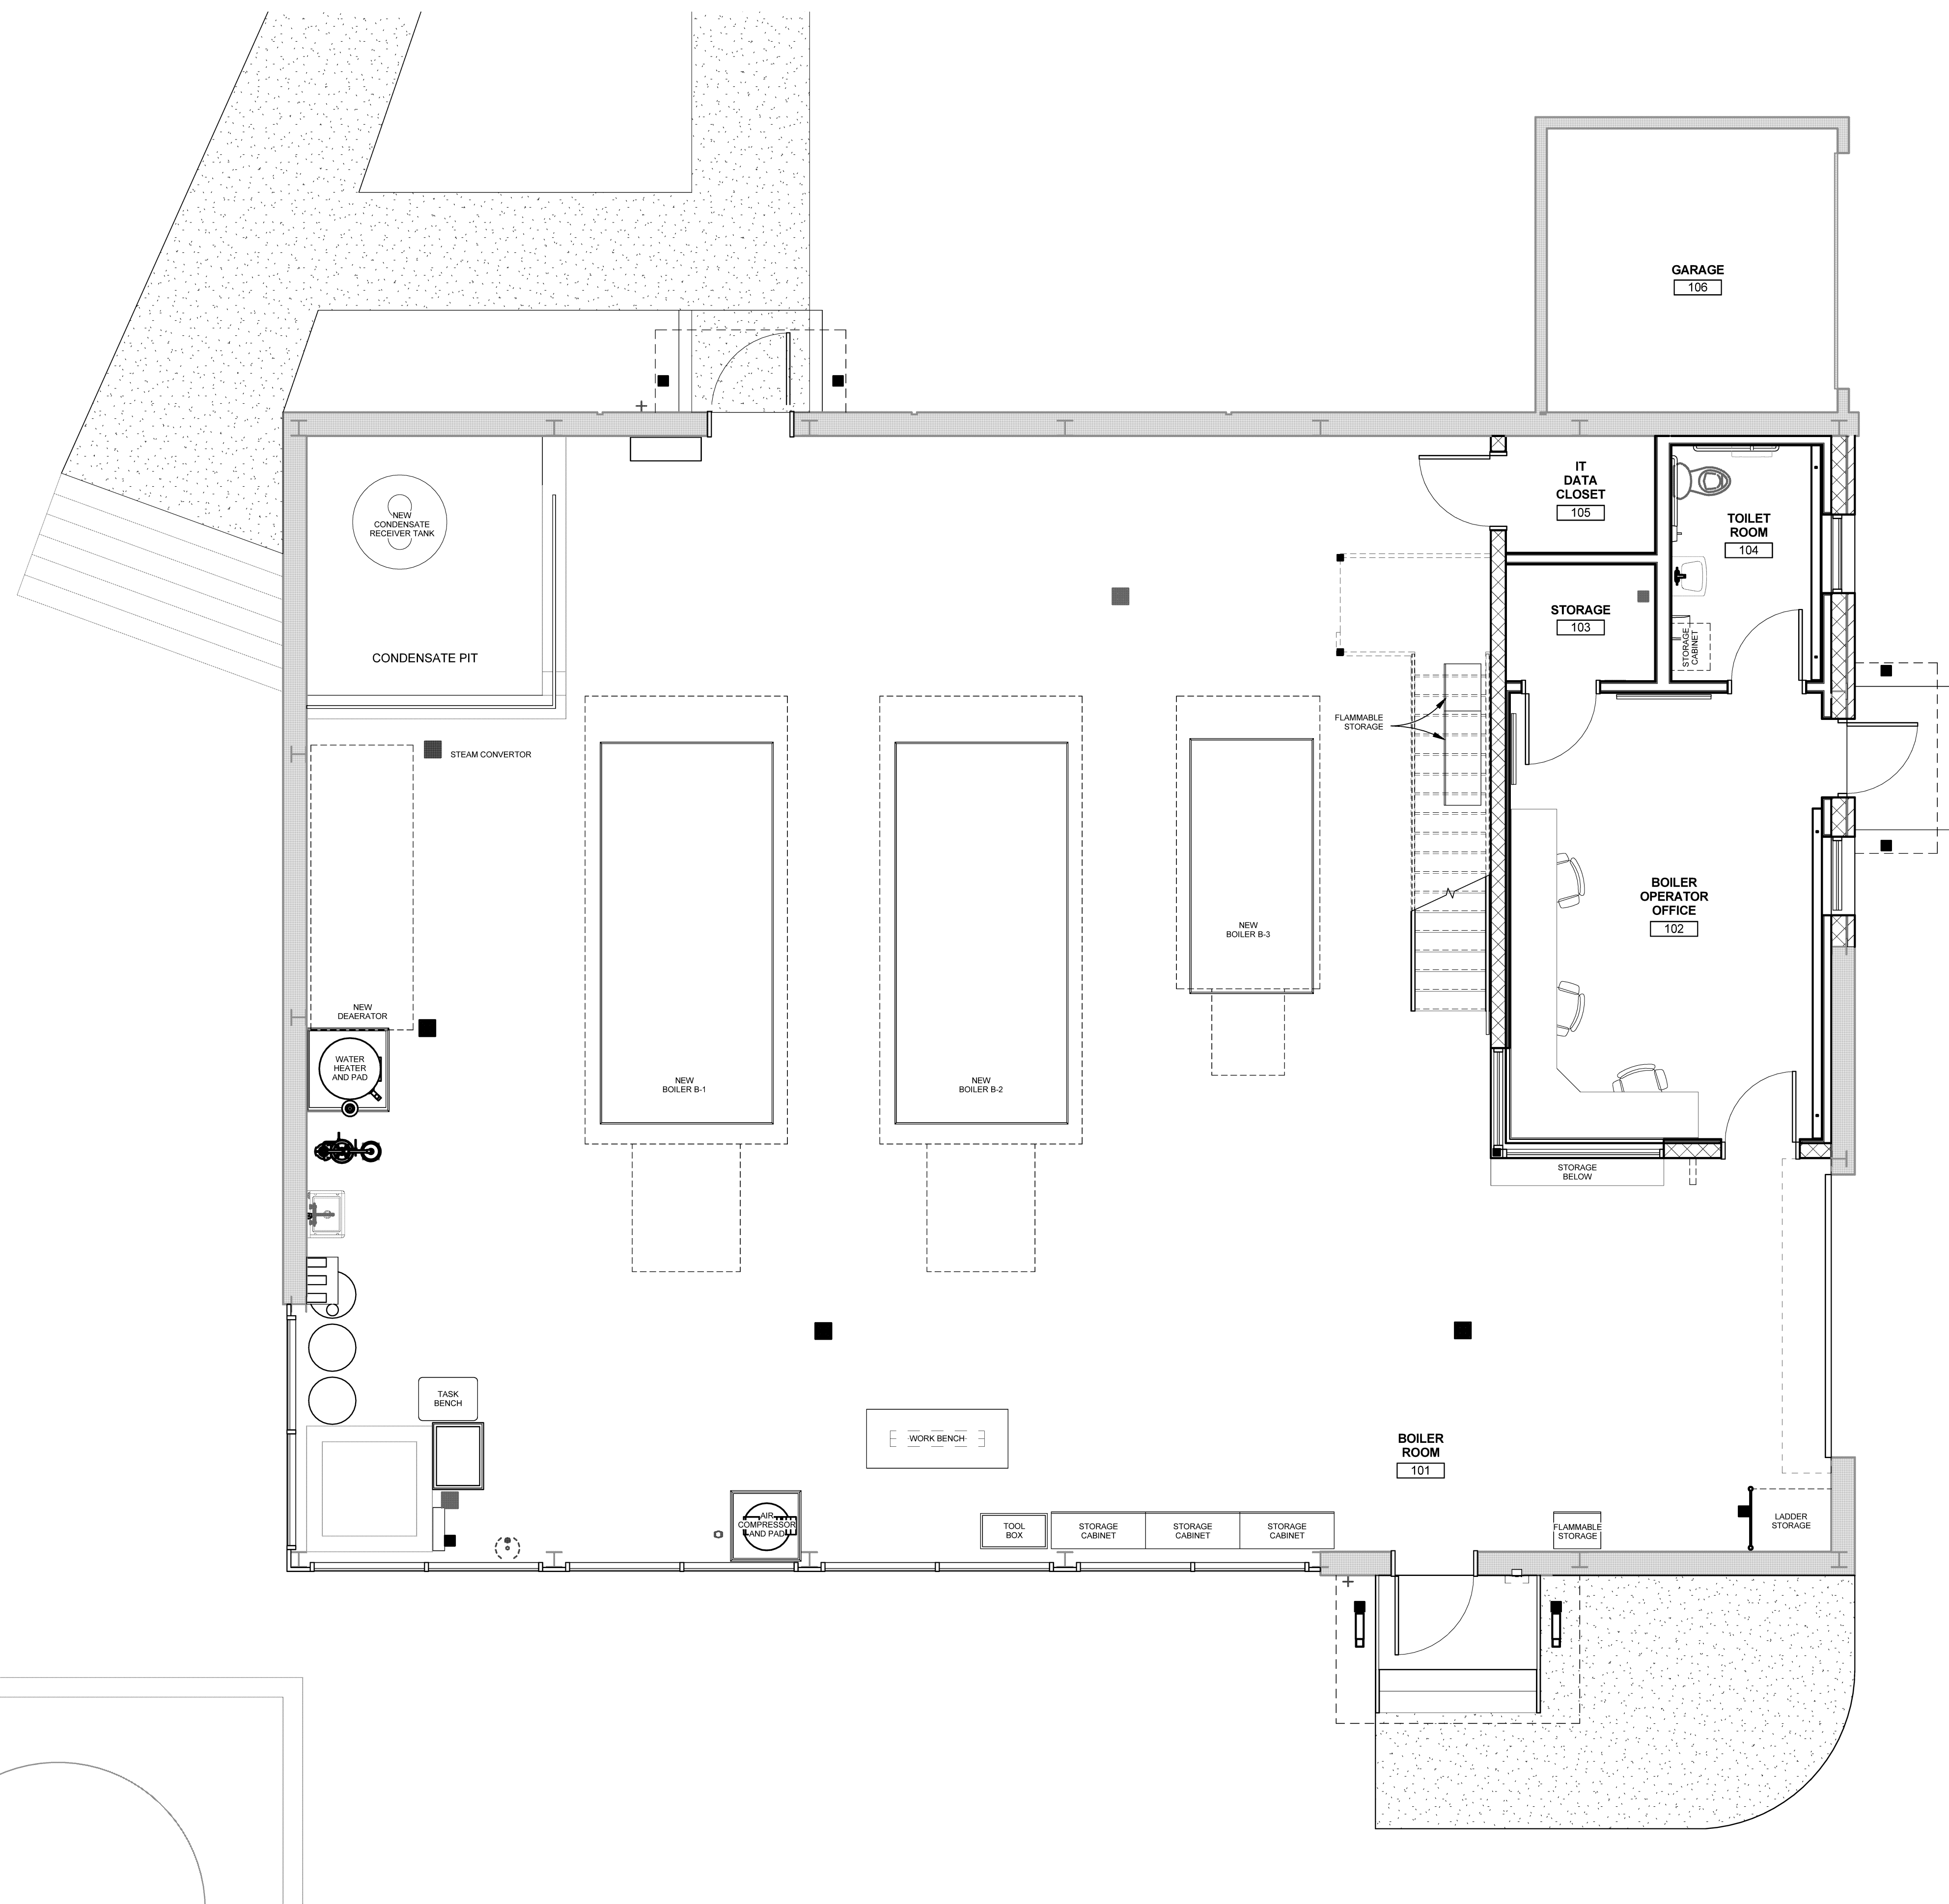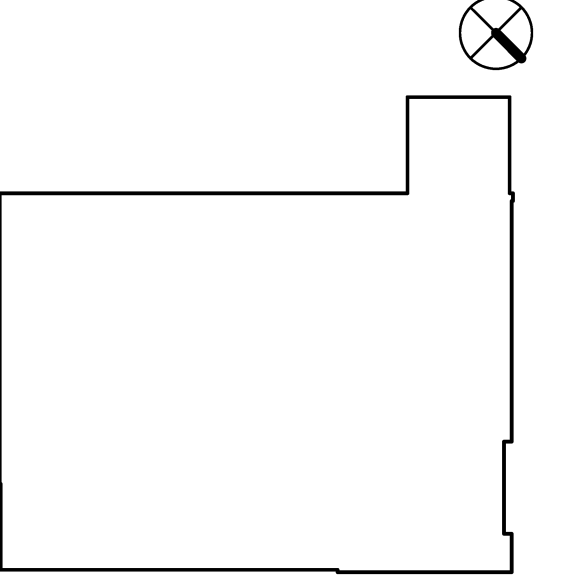

Mark	Date	Description
	10-03-14	PROGRESS REVIEW
	10-10-14	FINAL REVIEW
	10-23-14	100% REVIEW
	10-31-14	ISSUED FOR BID

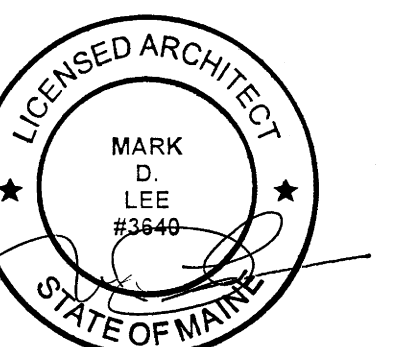

Drawing Scales	
1/4" = 1'-0"	
PA/PE: Designer	© 2014 Harriman Associates
Drawn By: Author	

FIRST FLOOR EQUIPMENT PLAN

A72.1

1 FIRST FLOOR EQUIPMENT PLAN SCALE: 1/4" = 1'-0"

Plot Date: 10/30/2014 12:49:54 PM