



HARRIMAN

AUBURN PORTLAND MANCHESTER



UNIVERSITY OF SOUTHERN MAINE CENTRAL HEAT PLANT UPGRADES

PORTLAND, ME

Harriman Project No. 14411



Key Plan

Proj North

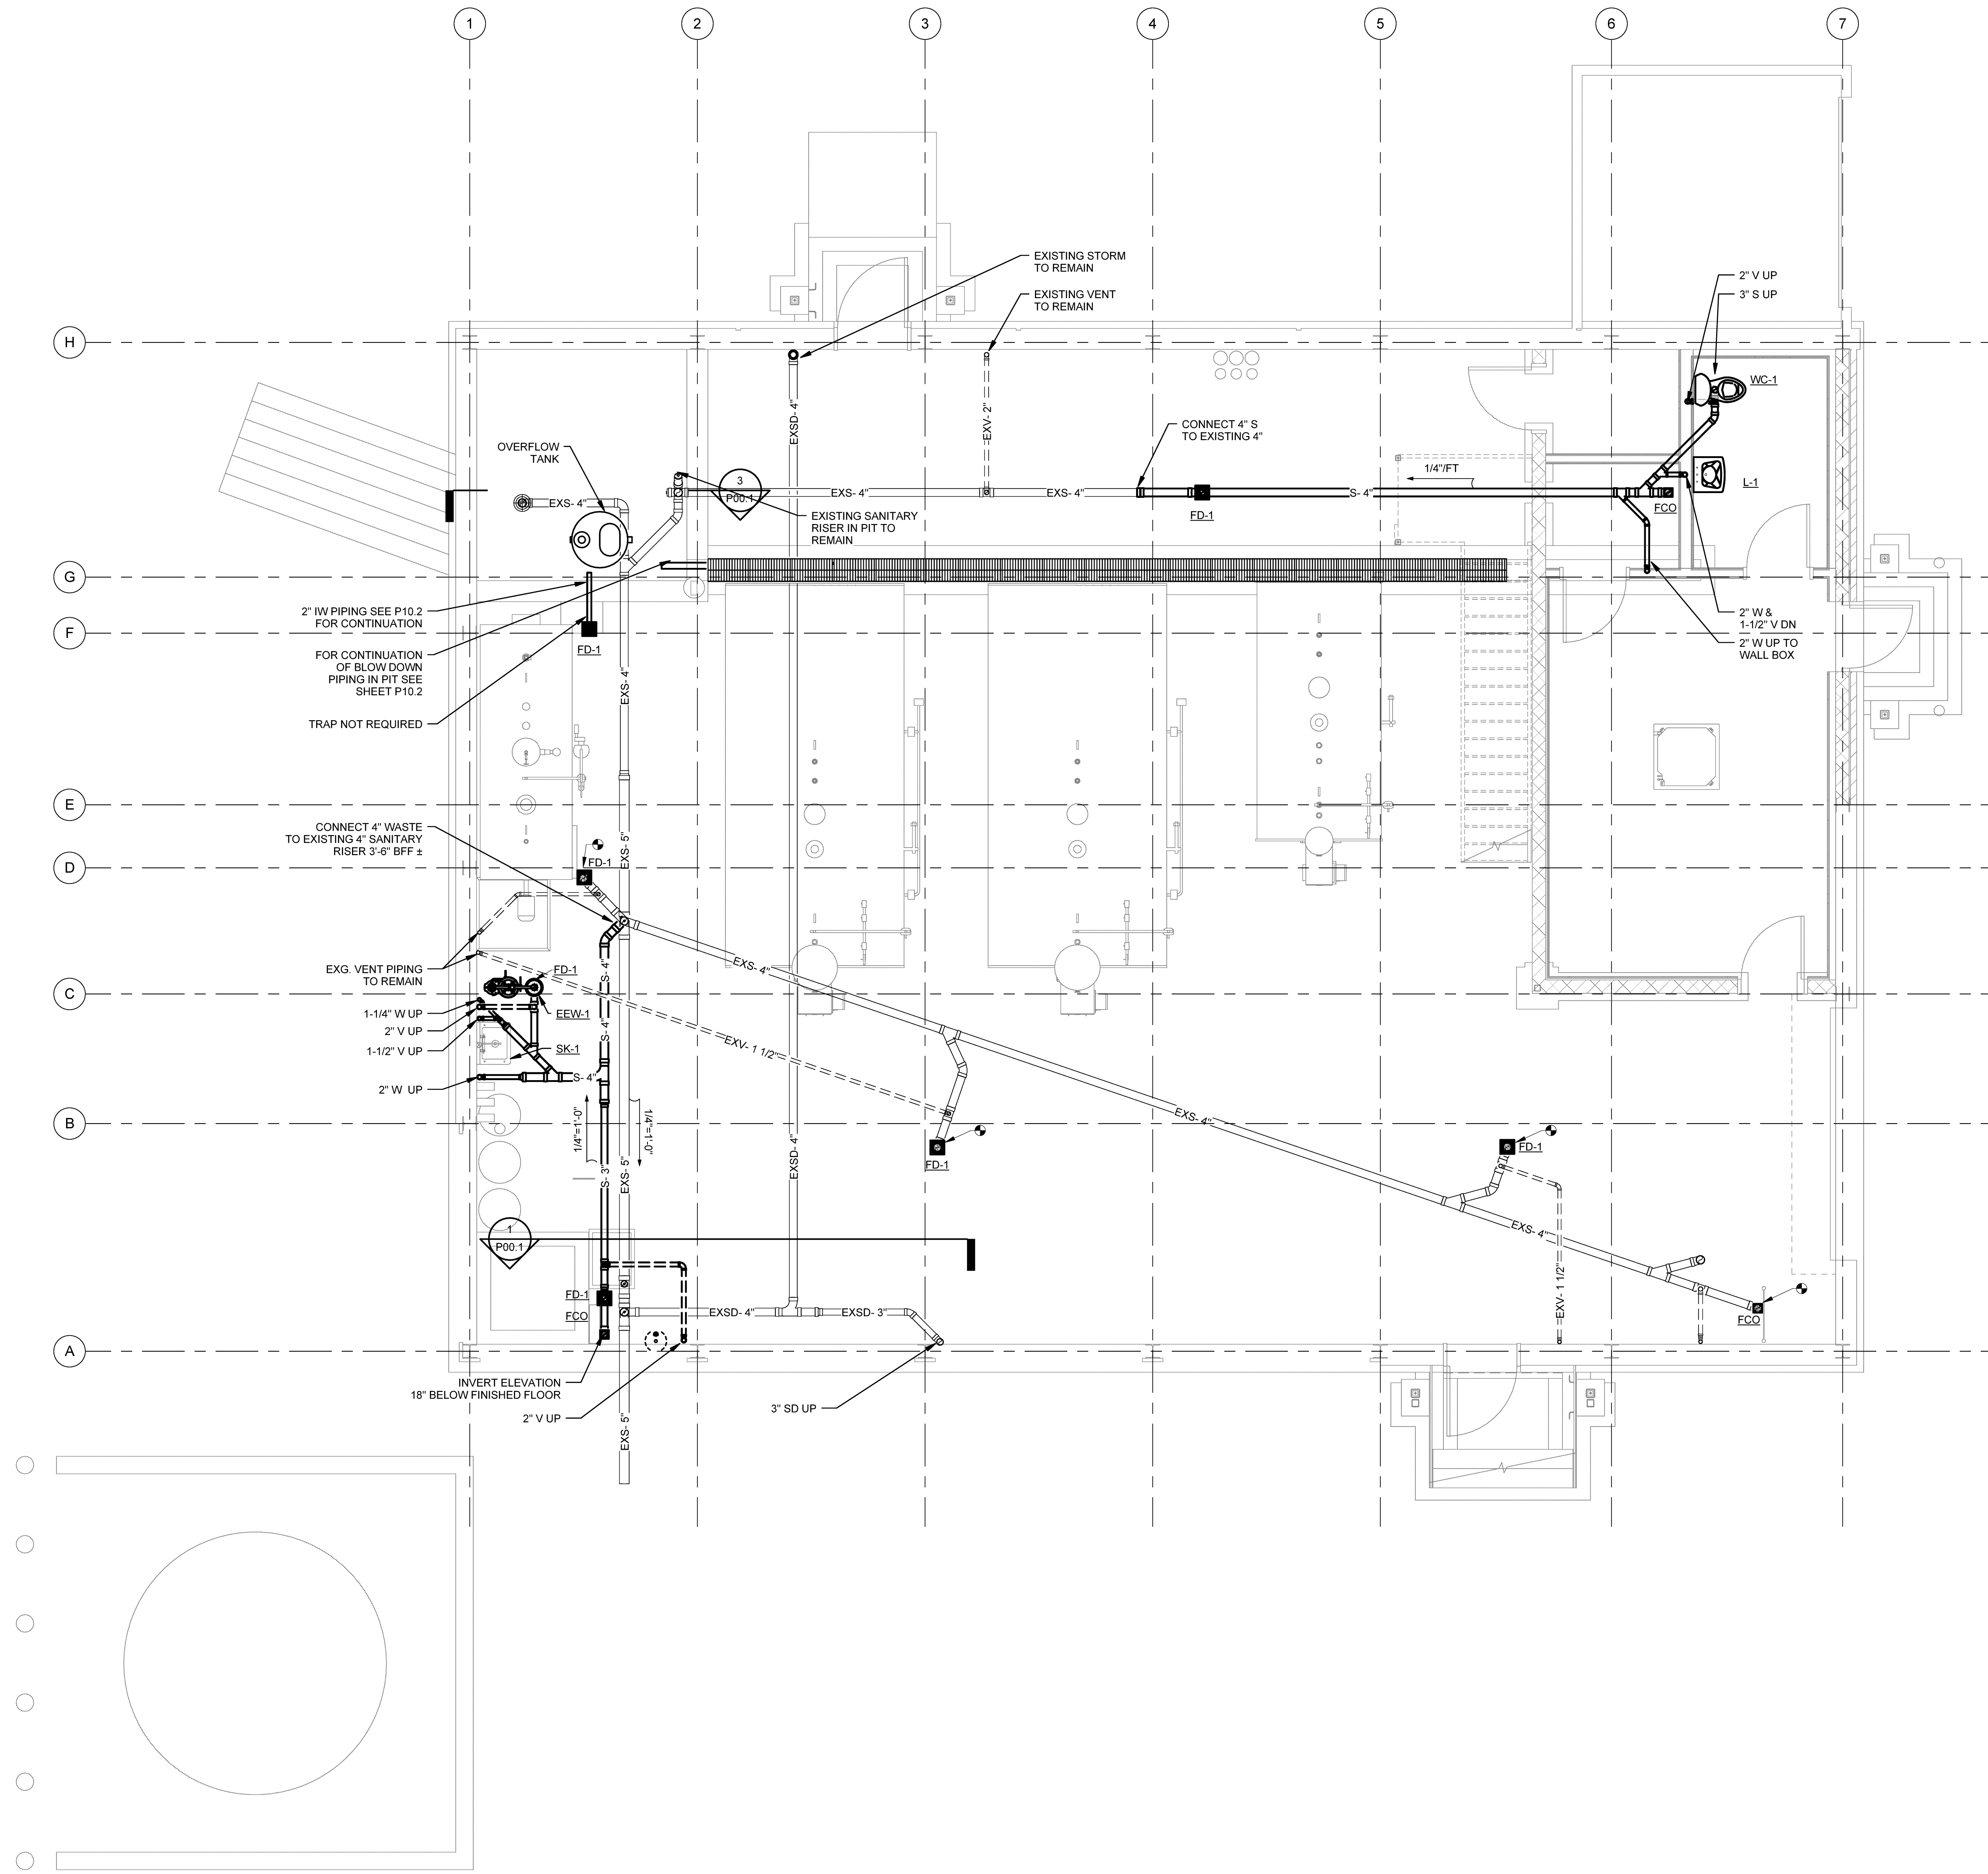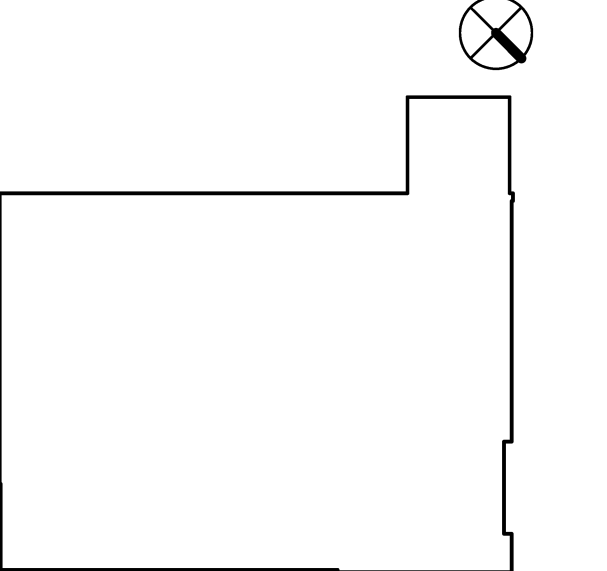

1 FIRST FLOOR UNDERSLAB DRAINAGE  
SCALE: 1/4" = 1'-0"

Mark	Date	Description
	09-19-14	PROGRESS REVIEW
	09-26-14	PROGRESS REVIEW
	10-03-14	PROGRESS REVIEW
	10-10-14	FINAL REVIEW
	10-23-14	100% REVIEW
	10-31-14	ISSUED FOR BID

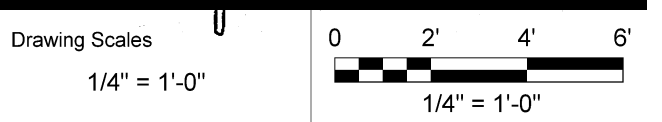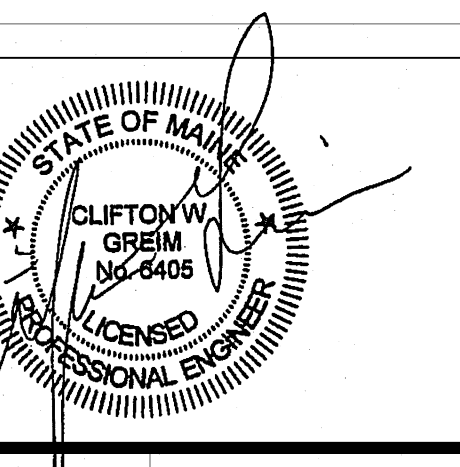

PA / PE: ROM  
Drawn By: MAM  
© 2014  
Harriman Associates

FIRST FLOOR UNDERSLAB DRAINAGE

P10.1