



HARRIMAN

AUBURN PORTLAND MANCHESTER



UNIVERSITY OF SOUTHERN MAINE CENTRAL HEAT PLANT UPGRADES

PORTLAND, ME

Harriman Project No. 14411



Key Plan

Proj North

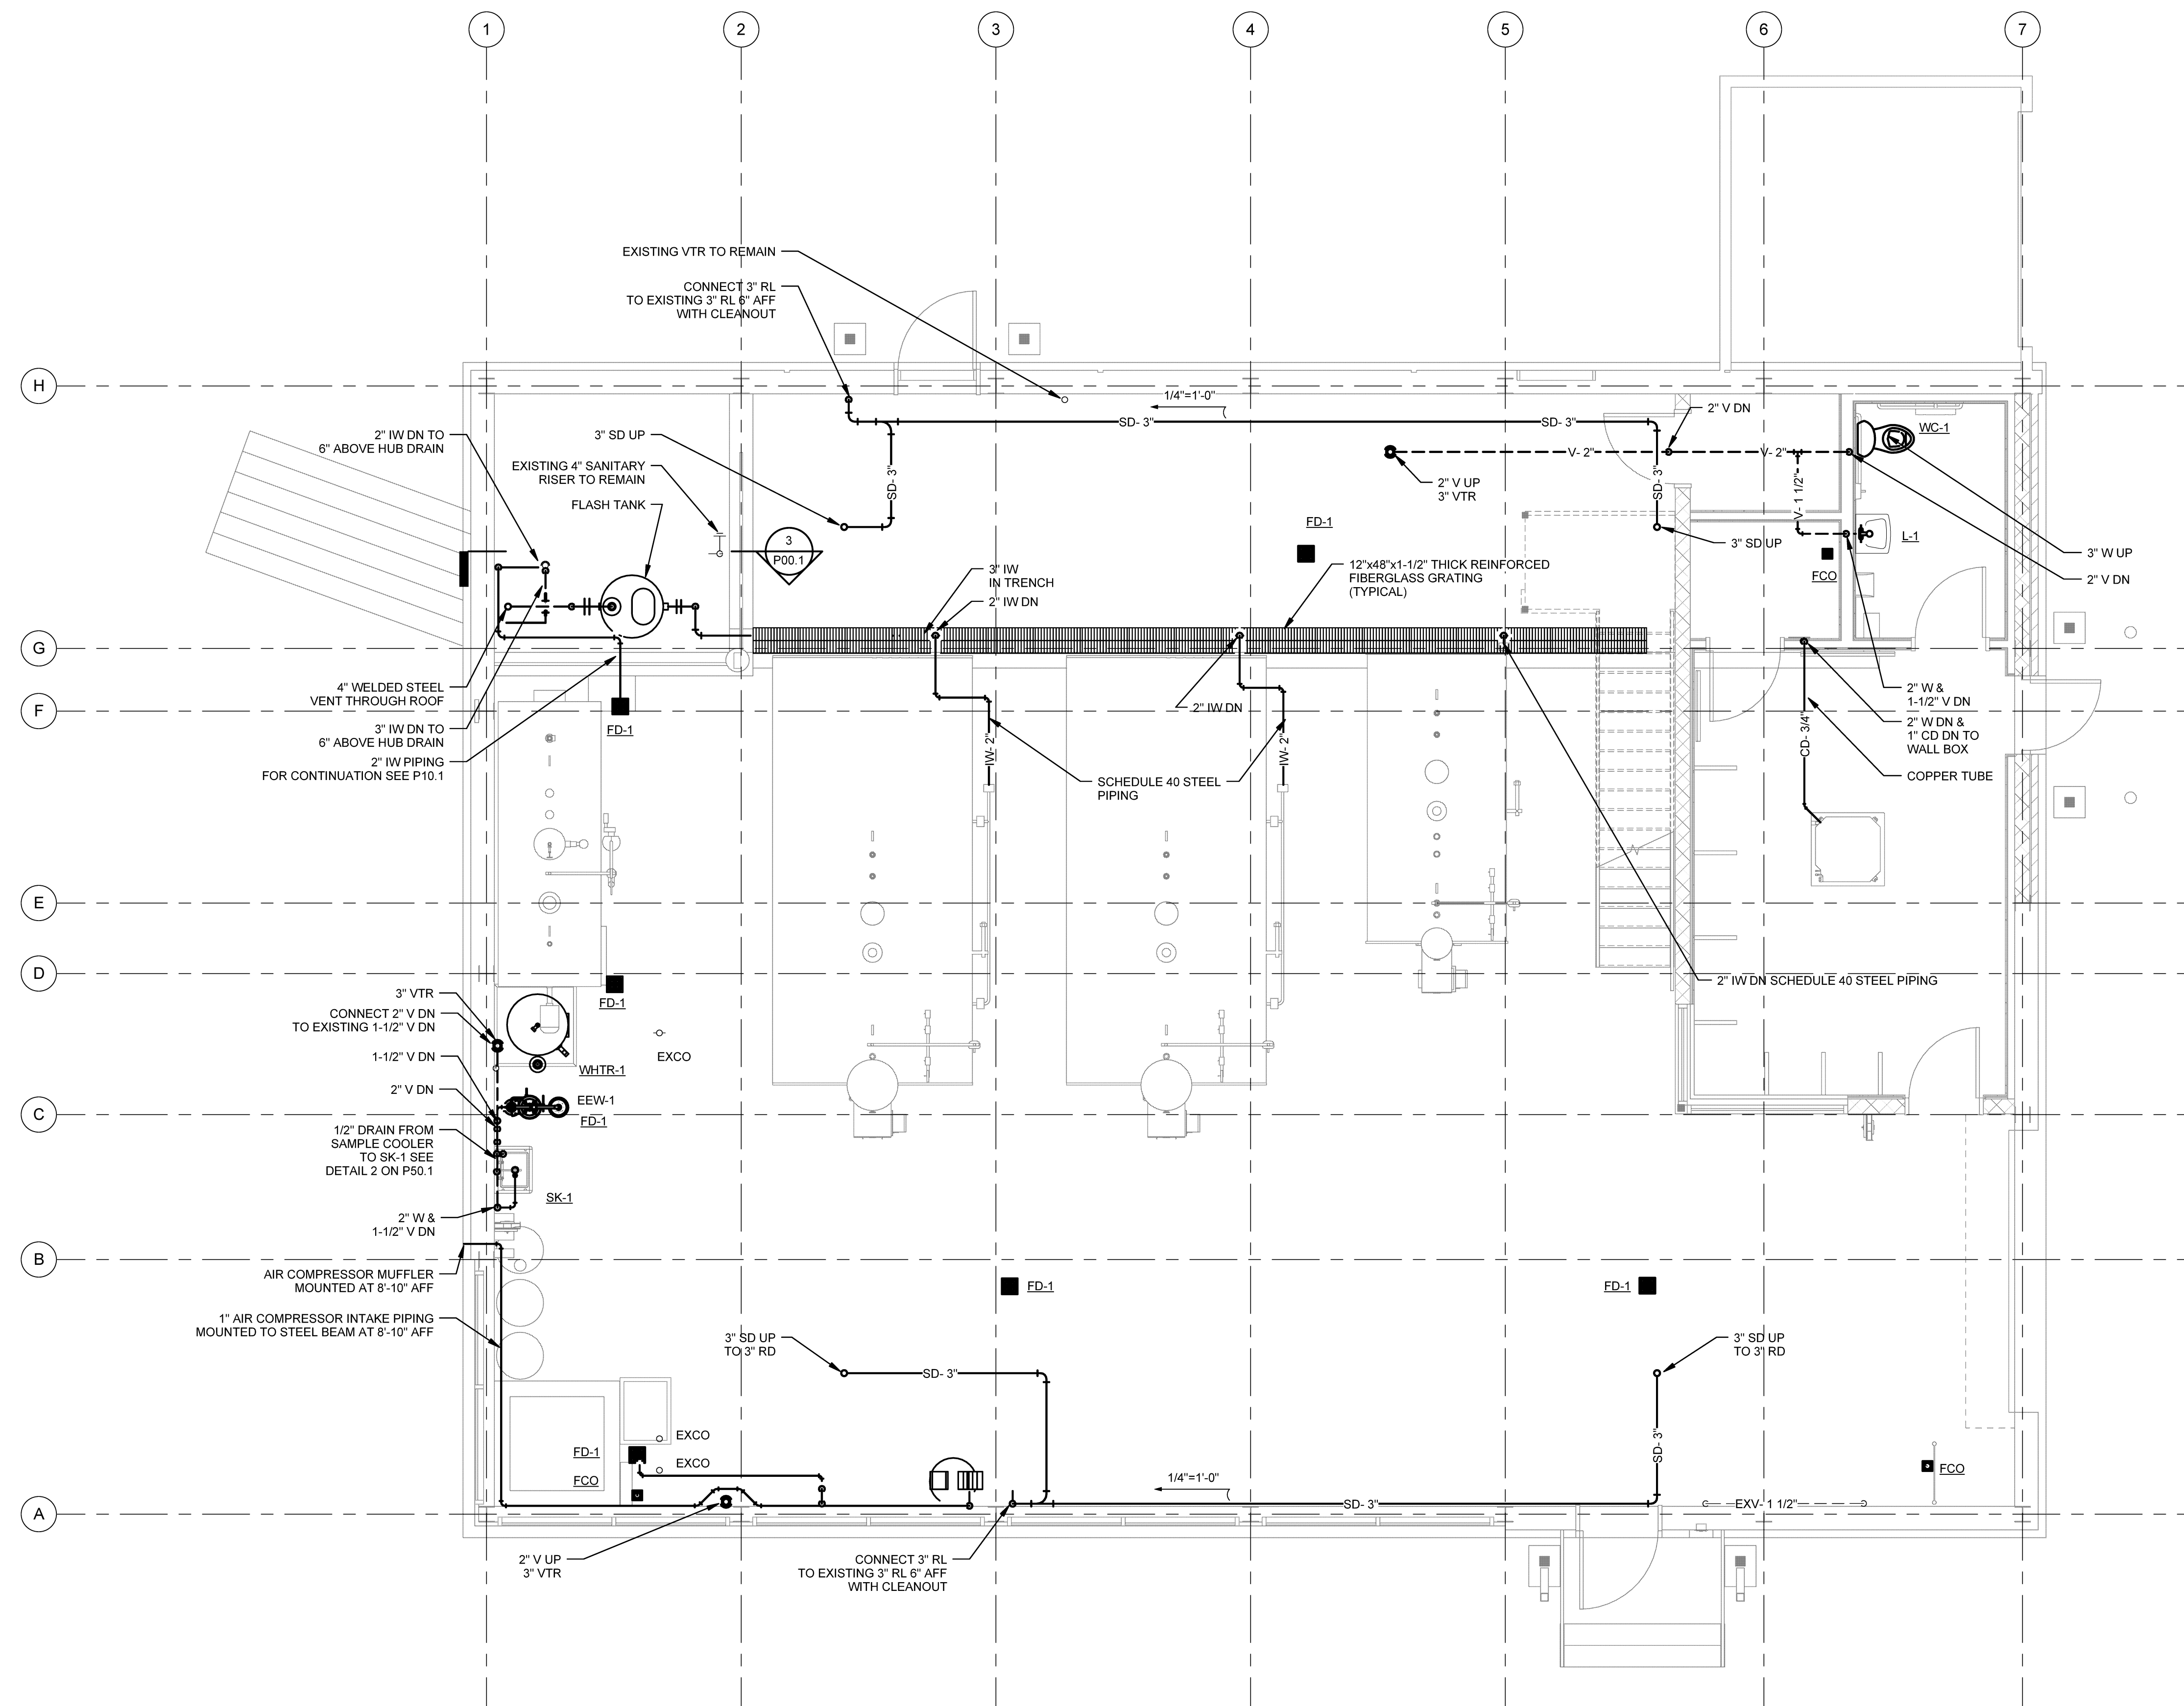 

1 FIRST FLOOR DRAINAGE SCALE: 1/4" = 1'-0"

Mark	Date	Description
	10-03-14	PROGRESS REVIEW
	10-10-14	FINAL REVIEW
	10-23-14	100% REVIEW
	10-31-14	ISSUED FOR BID

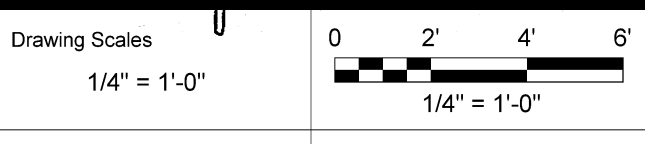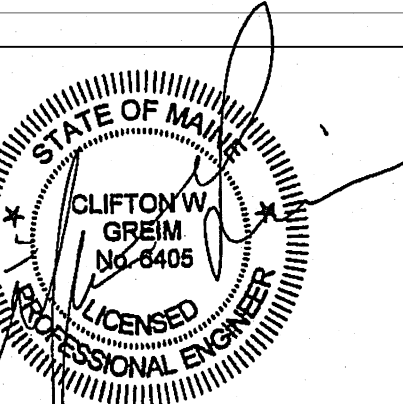

PA/PE: ROM © 2014 Harriman Associates  
Drawn By: MAM

FIRST FLOOR ABOVESLAB DRAINAGE

P10.2