




160 Veranda Street  
 Portland, Maine 04103  
 T: 207.221.2240  
 F: 207.221.2246  
 Web: www.allied-eng.com

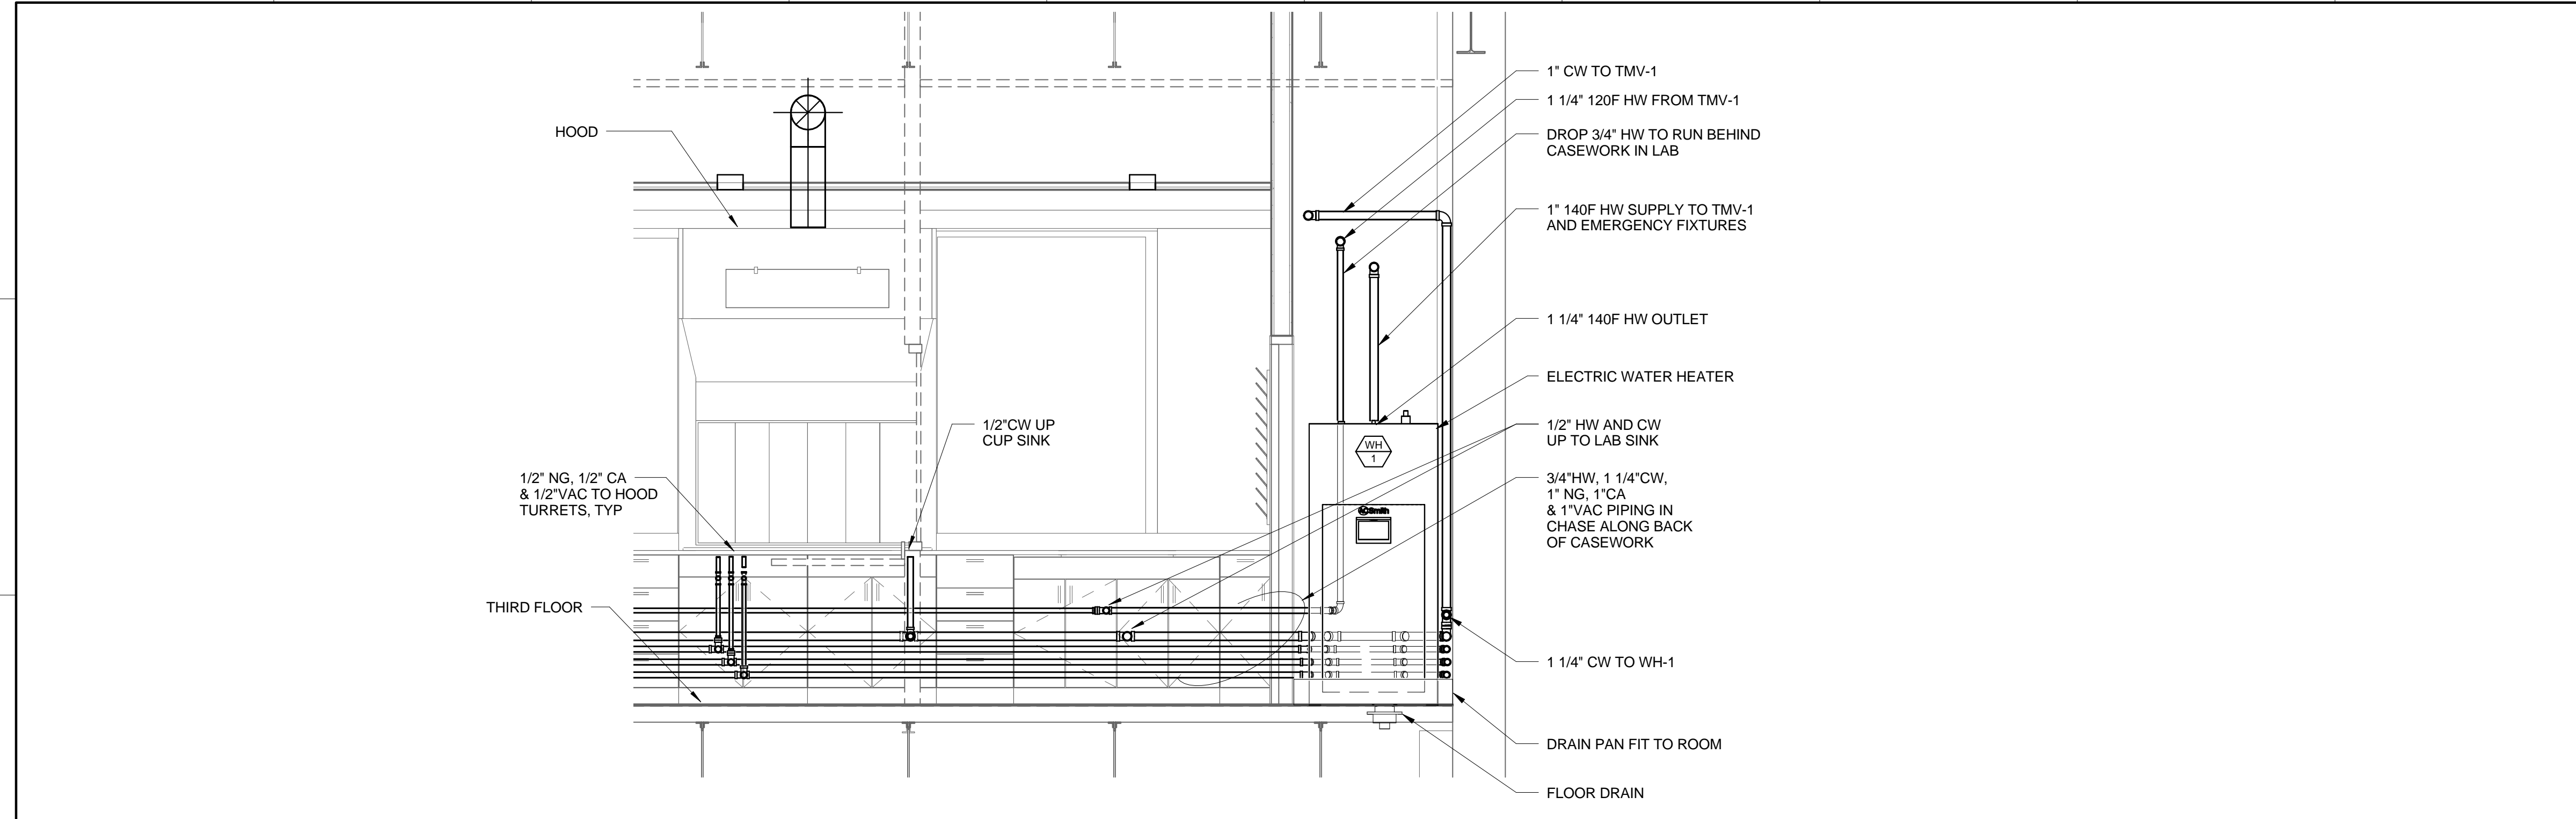


C1 SUPPLY PIPING IN CHASE BEHIND LAB CASEWORK  
 1/2" = 1'-0"

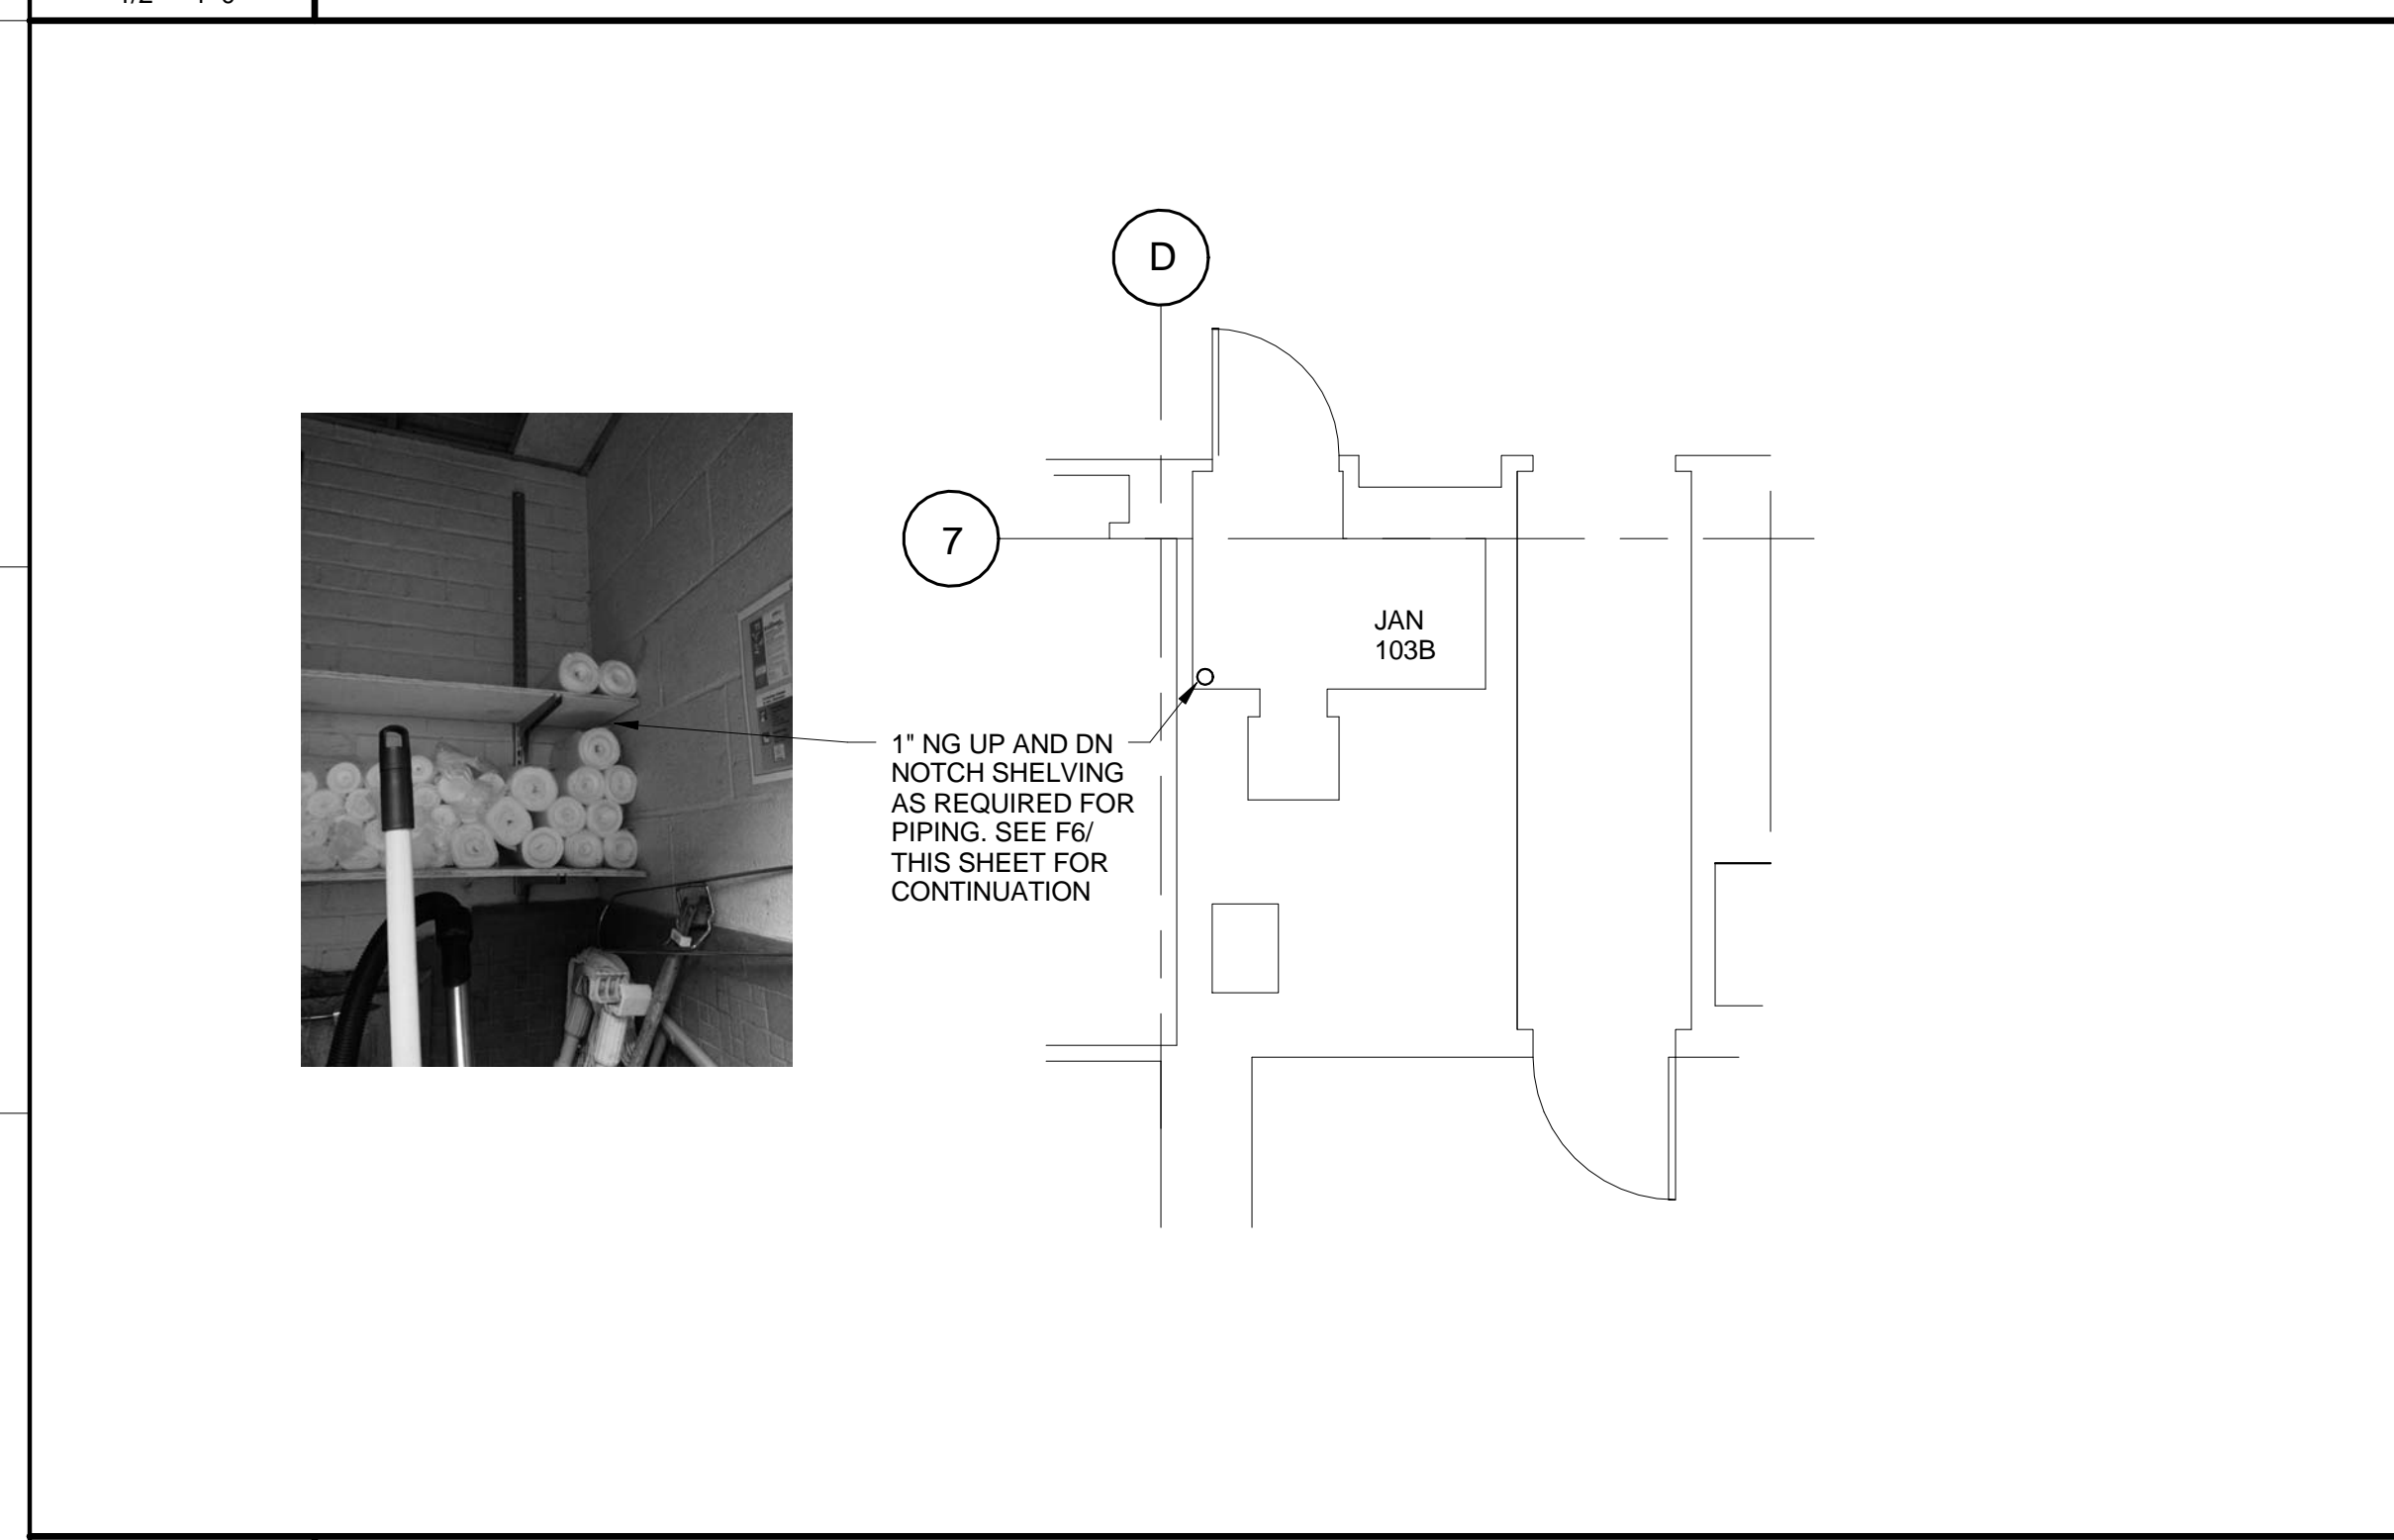


F1 FIRST FLOOR PART PLAN - SUPPLY  
 1/4" = 1'-0"

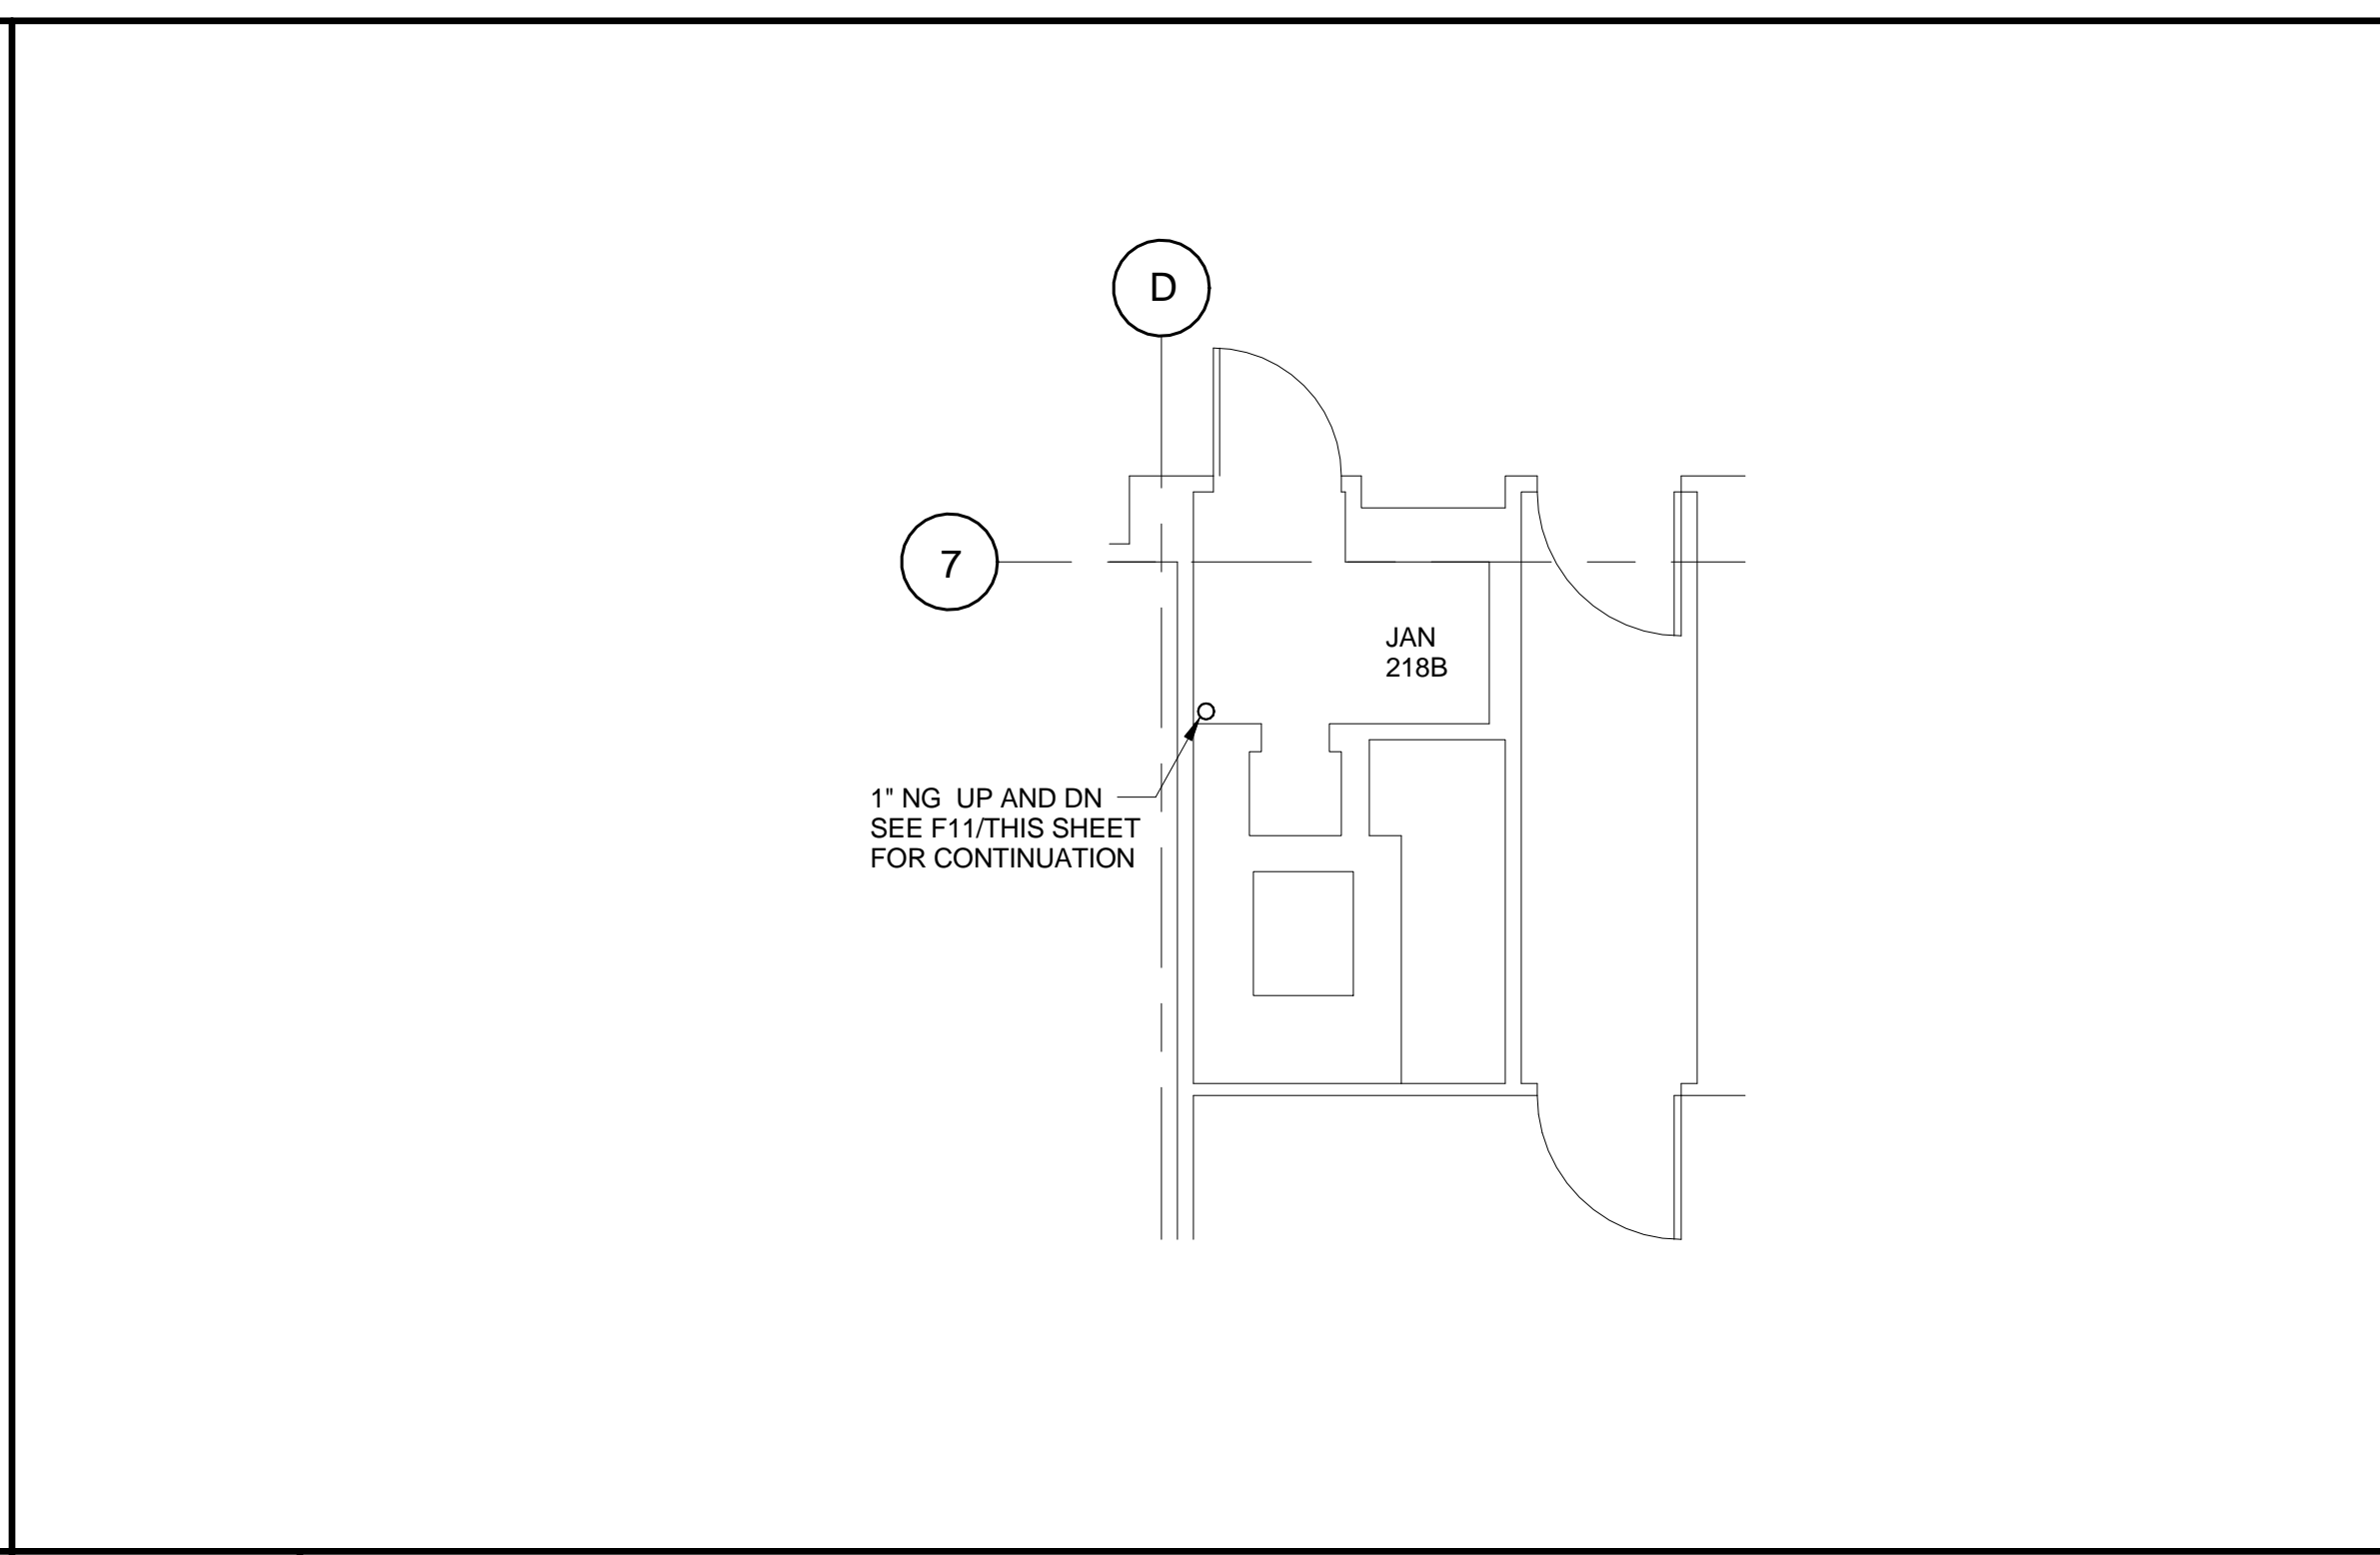

F6 SECOND FLOOR PART PLAN - SUPPLY  
 1/4" = 1'-0"

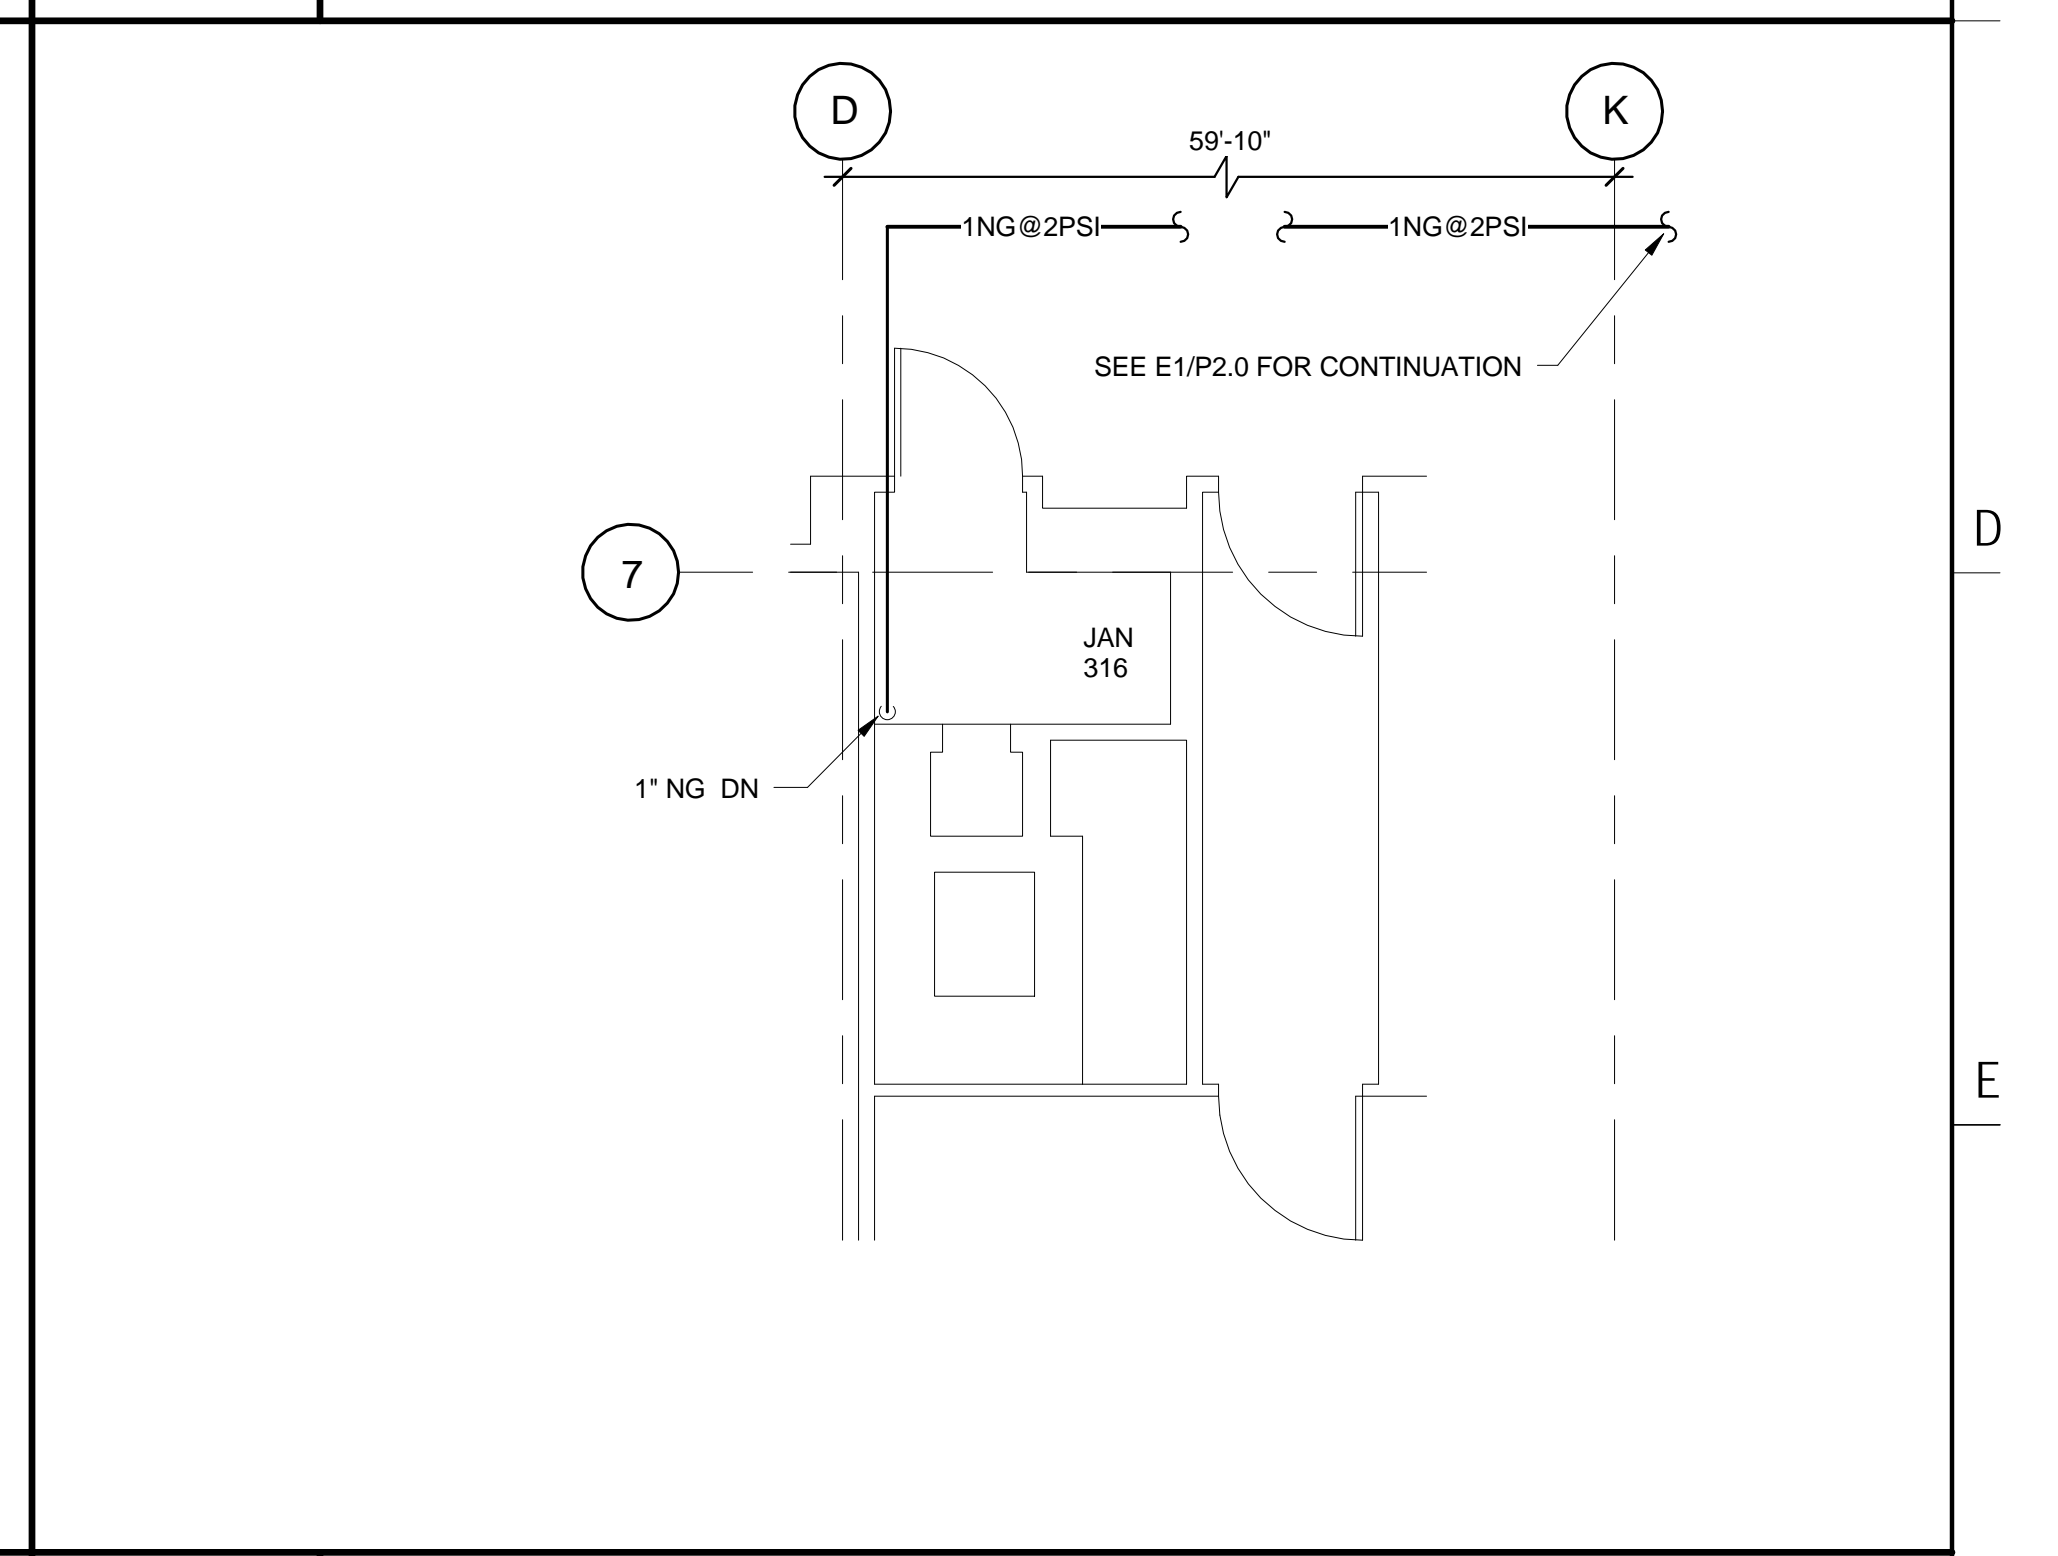

F11 THIRD FLOOR PART PLAN - SUPPLY  
 1/4" = 1'-0"

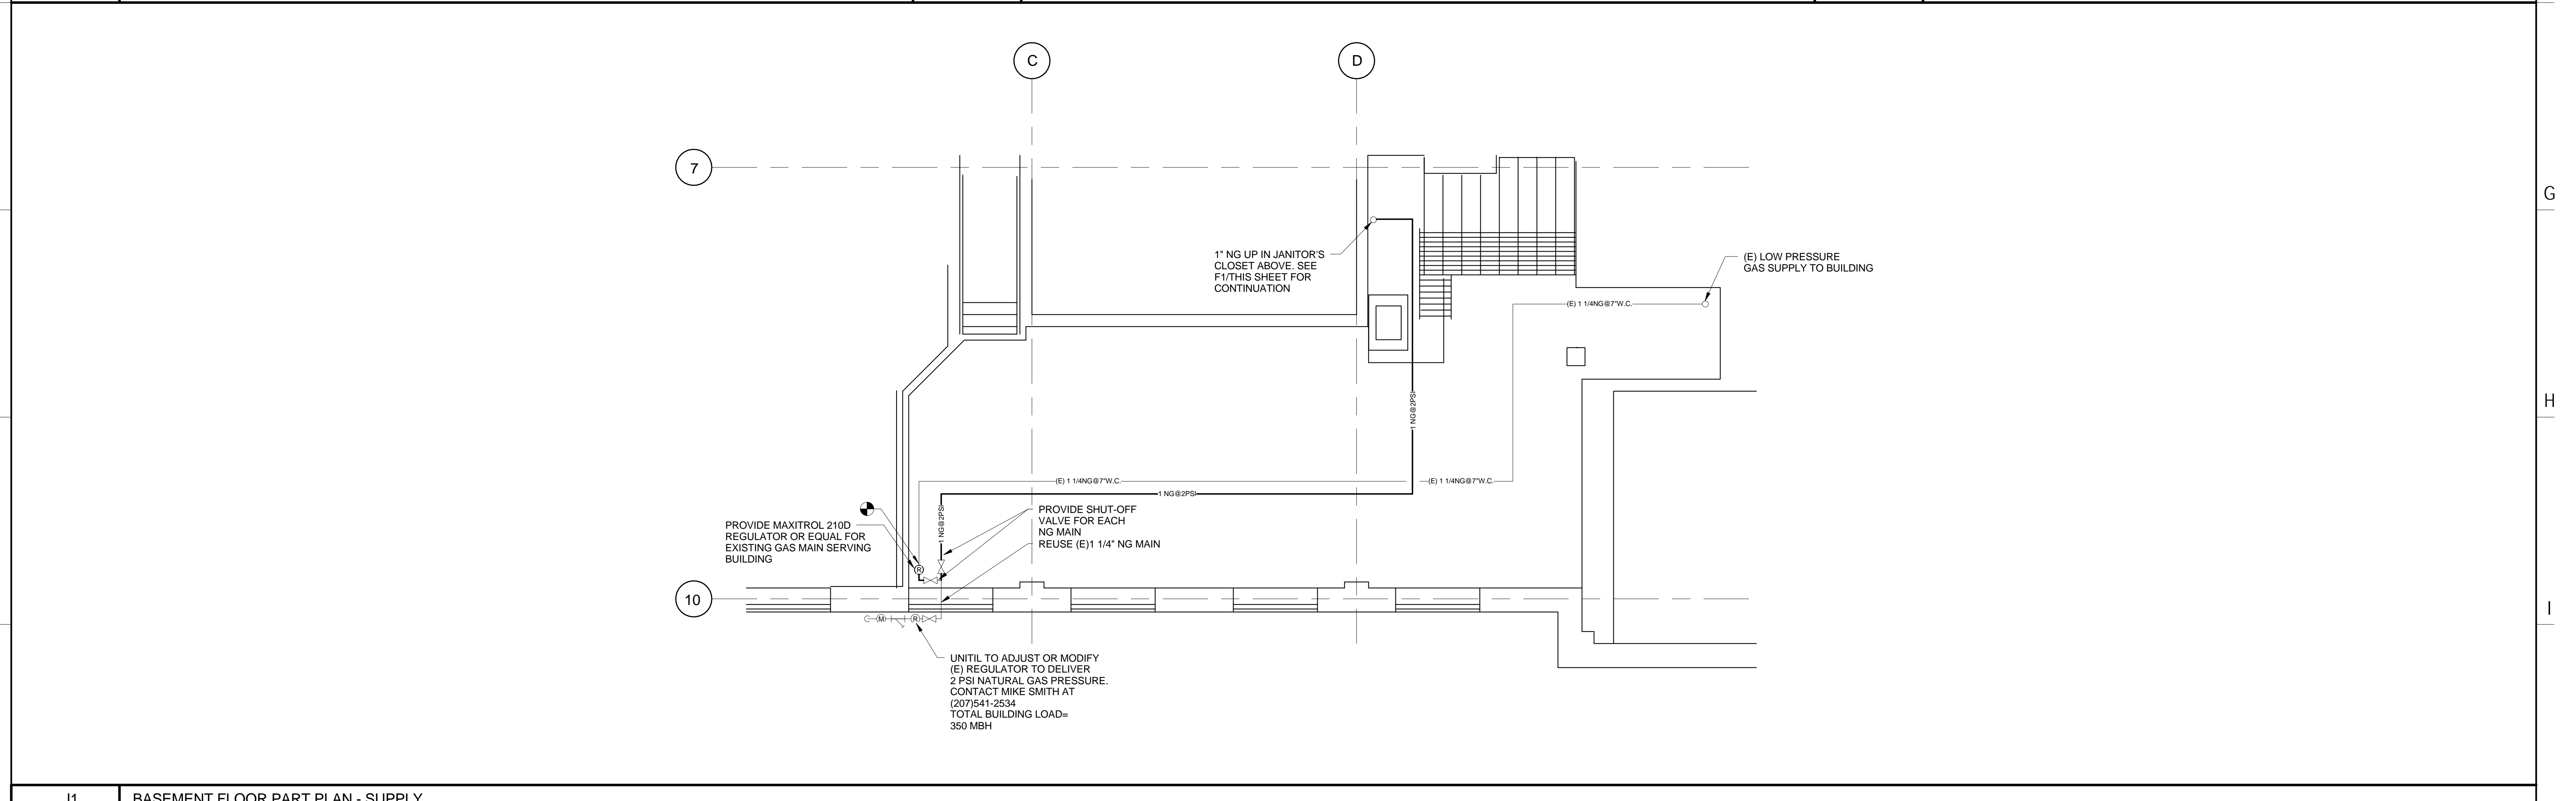

J1 BASEMENT FLOOR PART PLAN - SUPPLY  
 1/4" = 1'-0"

Owner

PAYSON-SMITH HALL  
 CHEMISTRY LAB  
 RENOVATION

96 Falmouth Street, Portland ME  
 04101

NO.	DESCRIPTION	DATE



CONTENT: PLUMBING PART PLANS - SUPPLY	
DRAWN BY:	Author
PROJECT NO:	14-075-00
DATE:	01/09/2015
REVISED:	
SCALE:	AS NOTED
<b>P2.1</b>	
Project Phase BID DOCUMENTS	
<small>COPYRIGHT © 2014 BY LAVALLEE BRENSINGER PROFESSIONAL ASSOCIATION. ALL RIGHTS RESERVED. NO REPRODUCTION WITHOUT PERMISSION.</small>	

N:\Projects\2015\14-075 - USM Payson - Lab Renovation\00 Drawing Files\14075021.rvt  
 1/9/2015 2:28:11 AM