

REVISIONS	
DATE	DESCRIPTION

SHEET TITLE  
**CASEWORK SECTIONS**

JOB NO.  
**2014-026**

DRAWN BY  
**TCB**


CHECKED BY  
**ALT**

SCALE


SHEET

**A3.1**


PRINT DATE  
**MARCH 27, 2015**

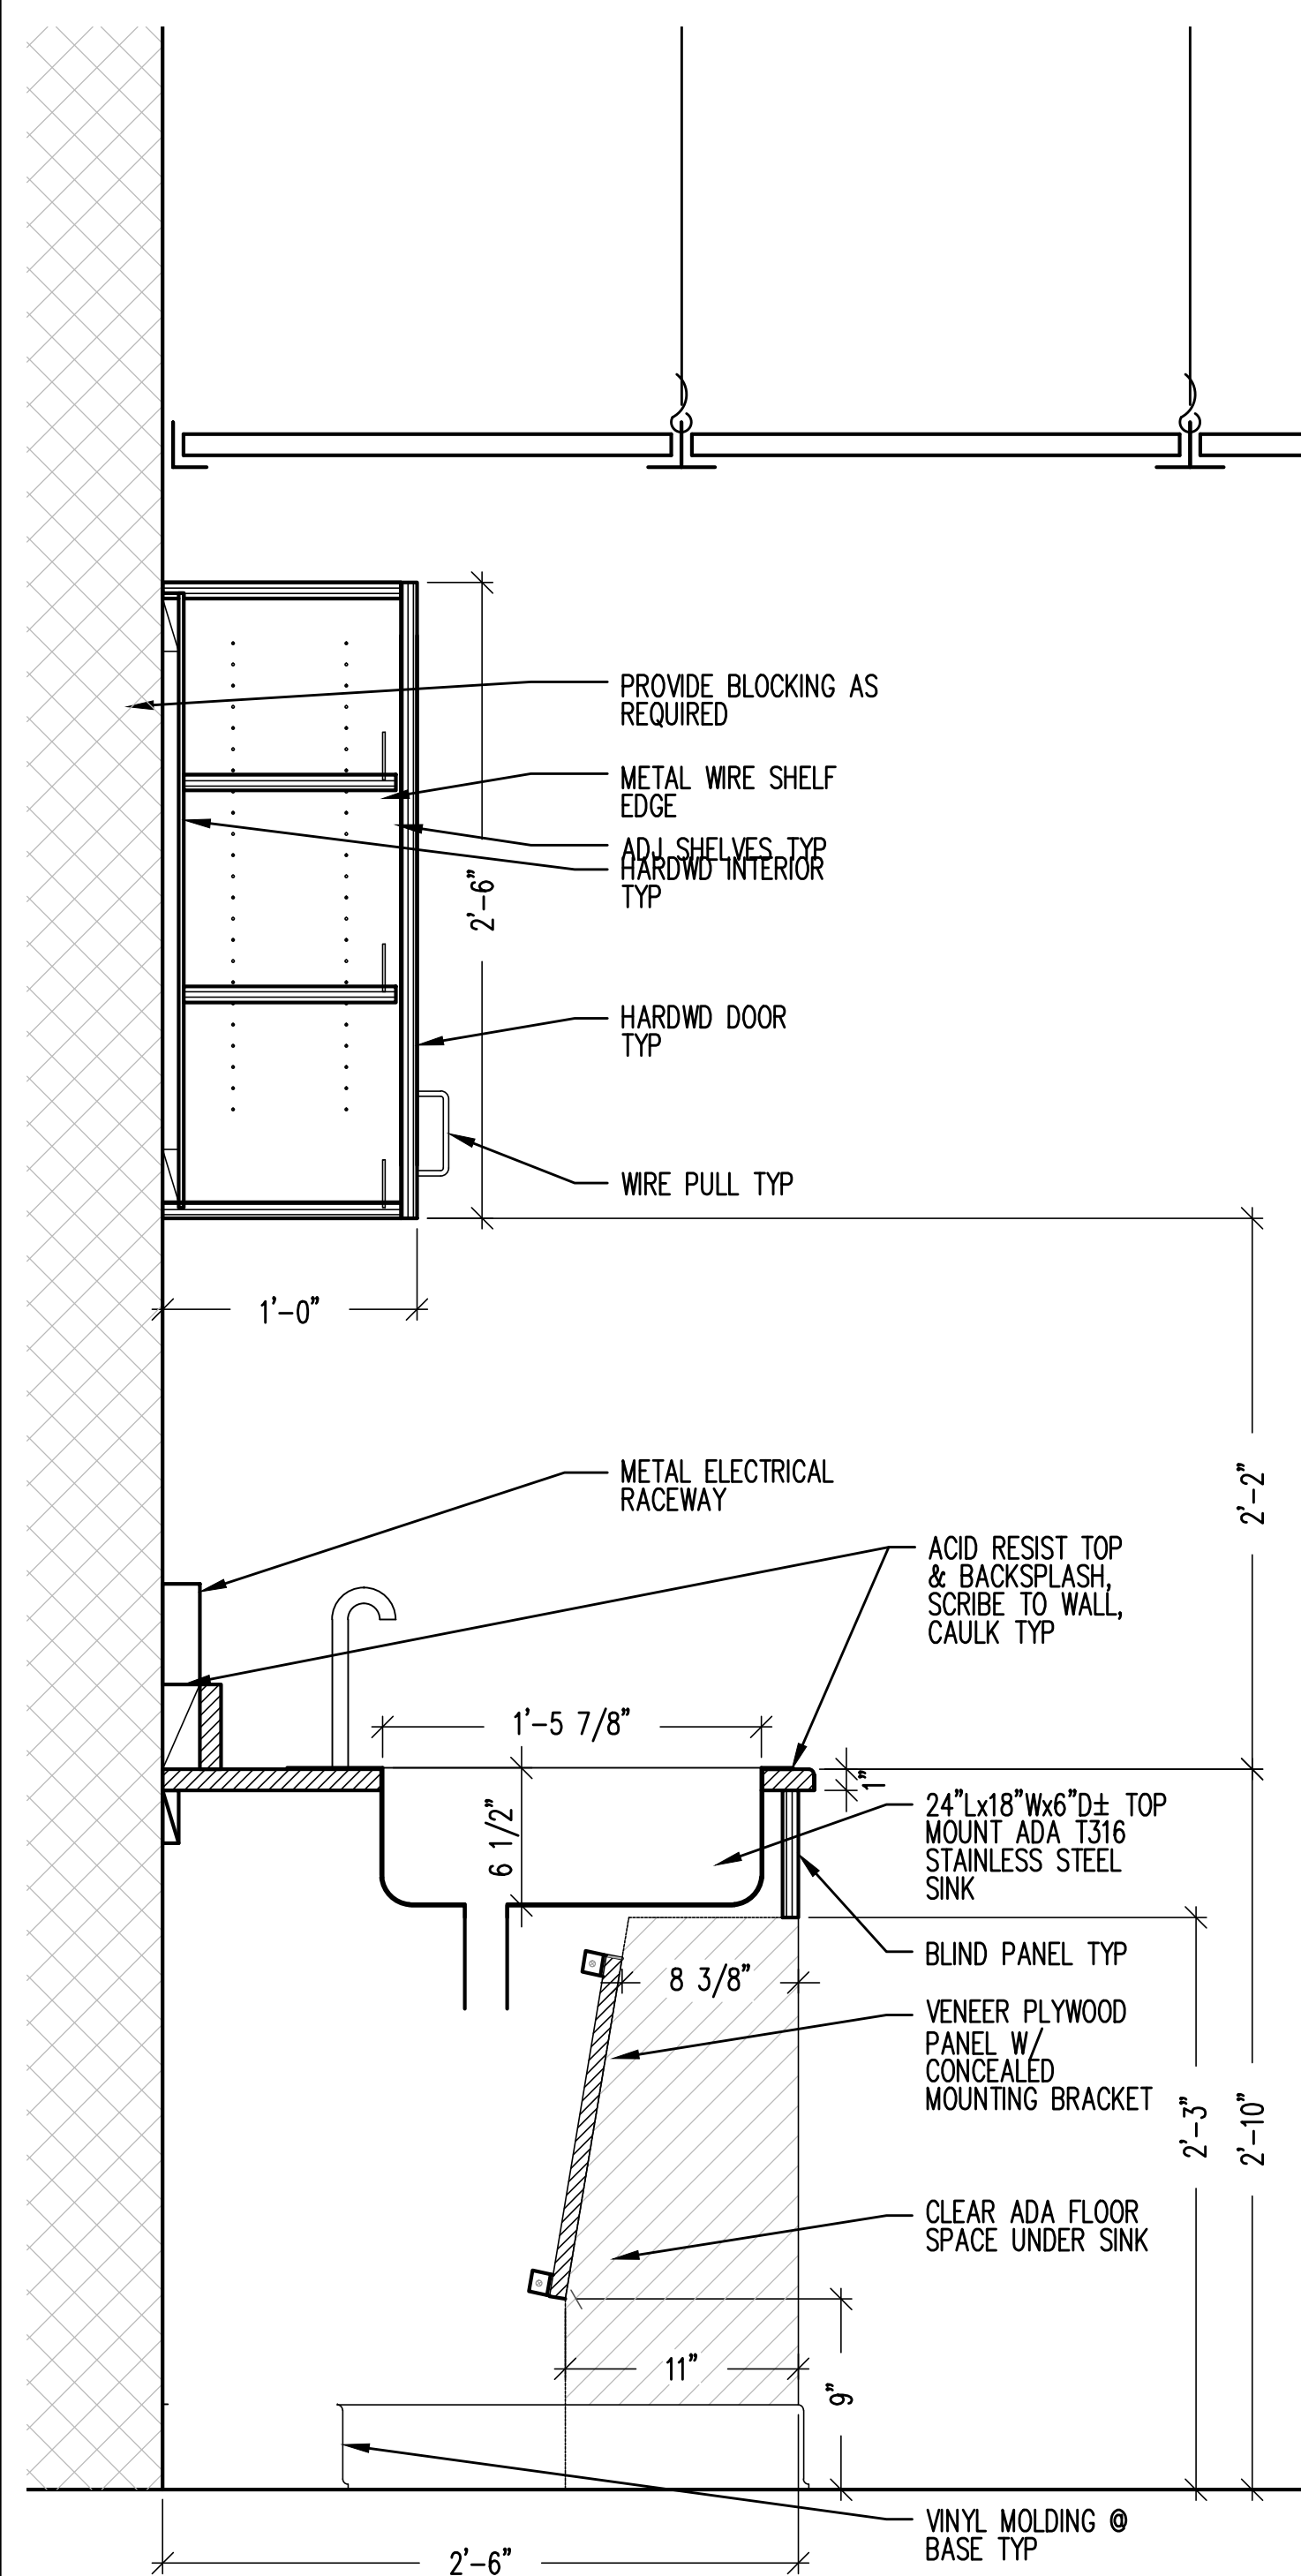


1 SECTION  
A1.1/A3.1  
SCALE: 1-1/2" = 1'-0"

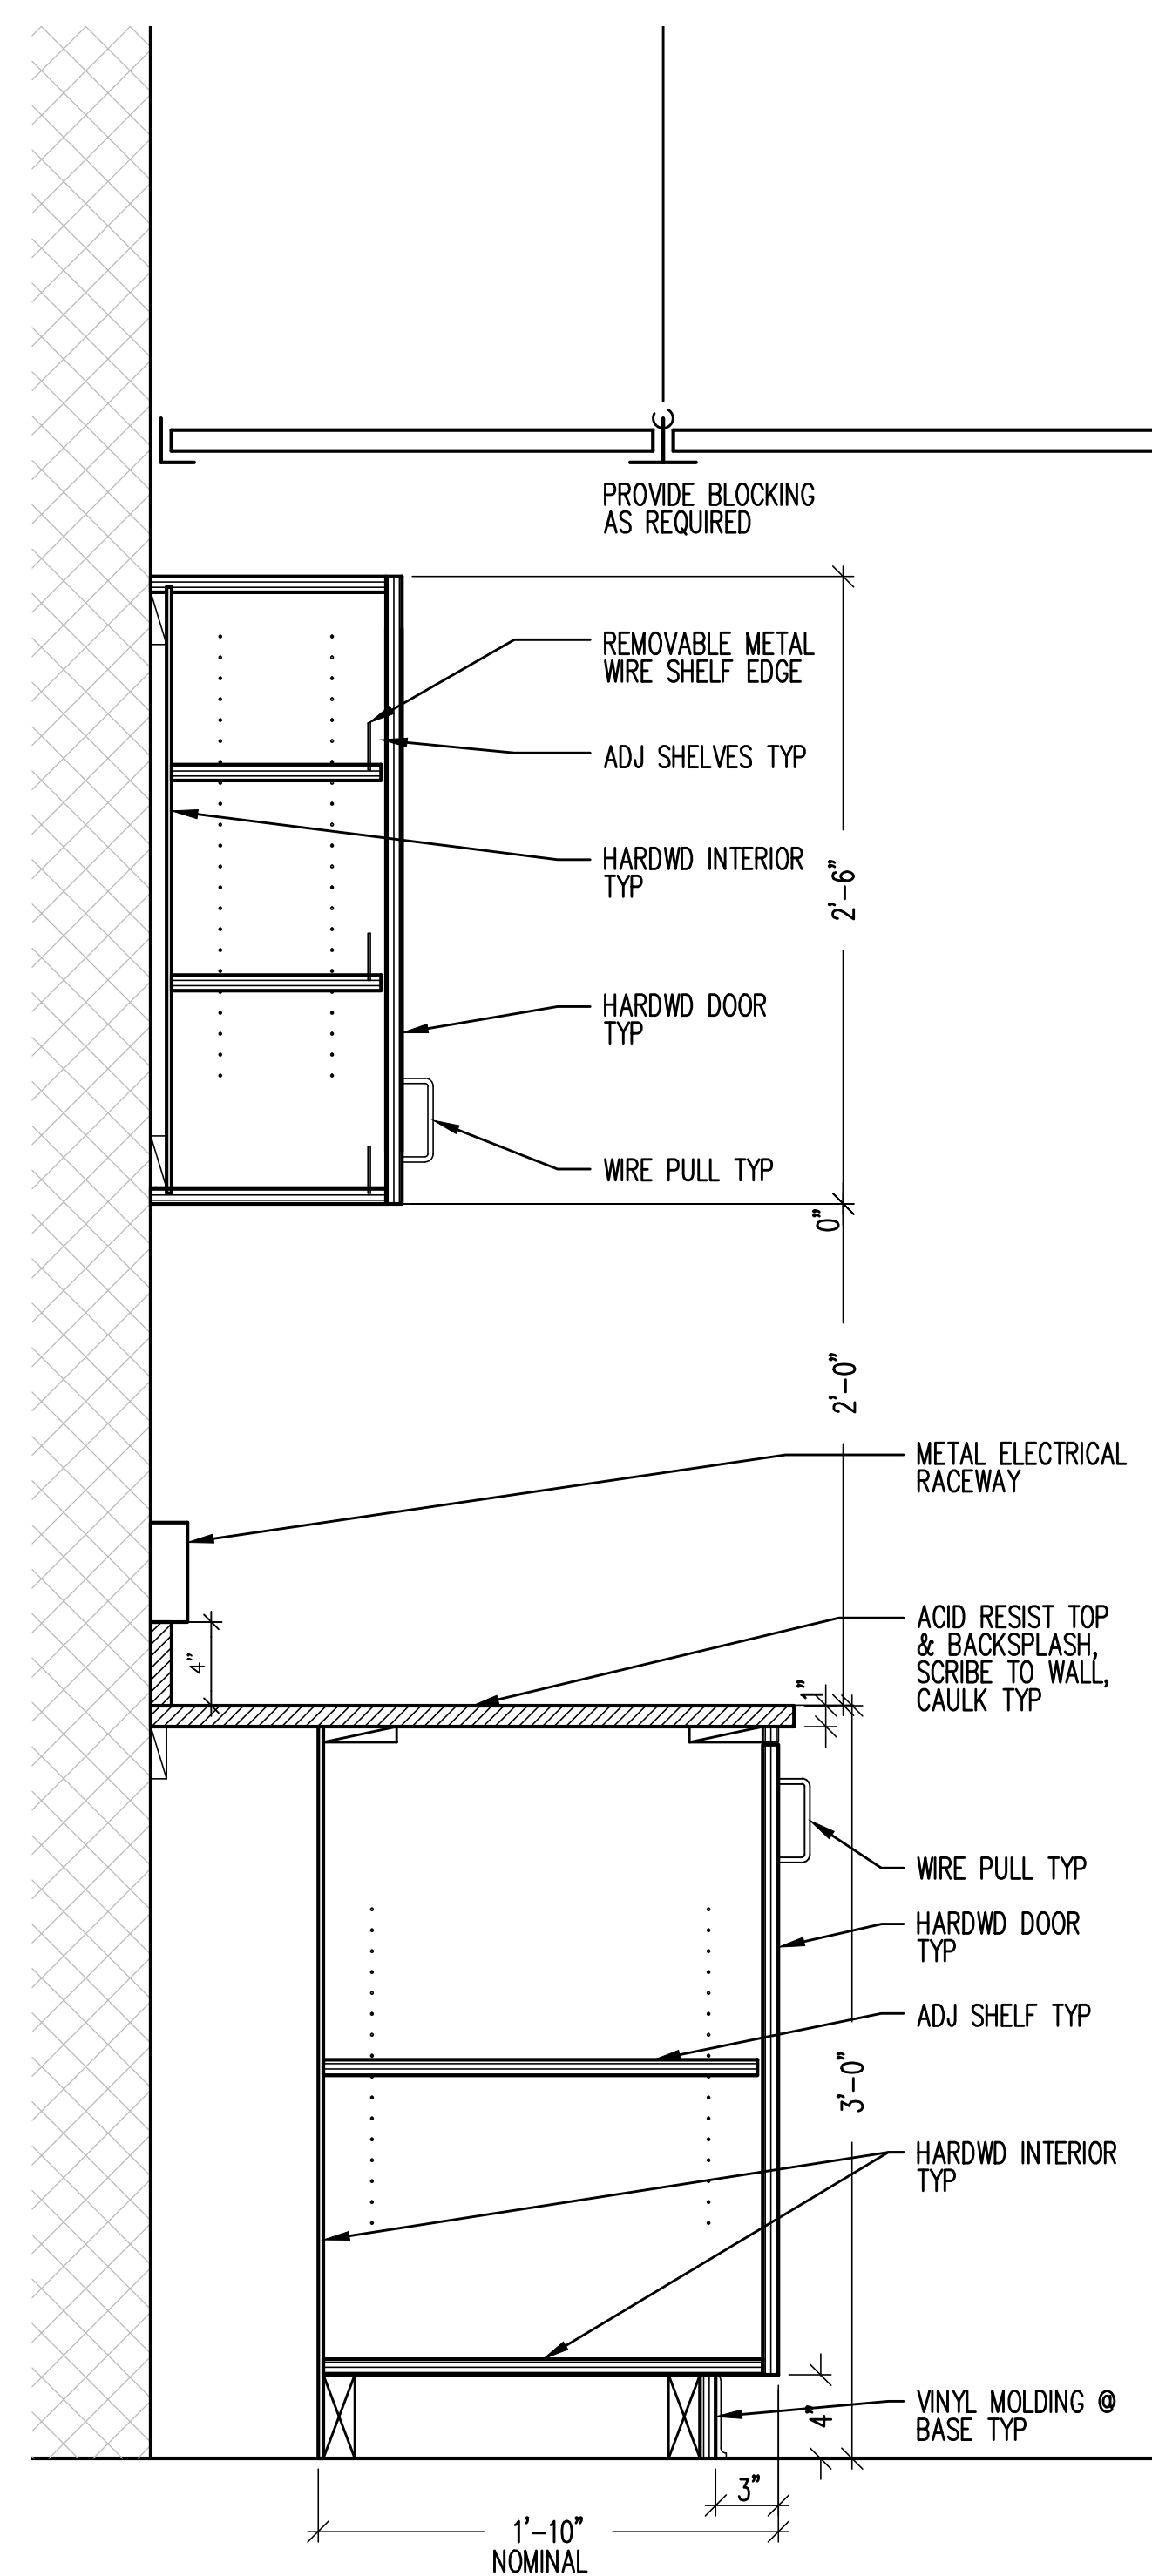

2 SECTION  
A1.1/A3.1  
SCALE: 1-1/2" = 1'-0"

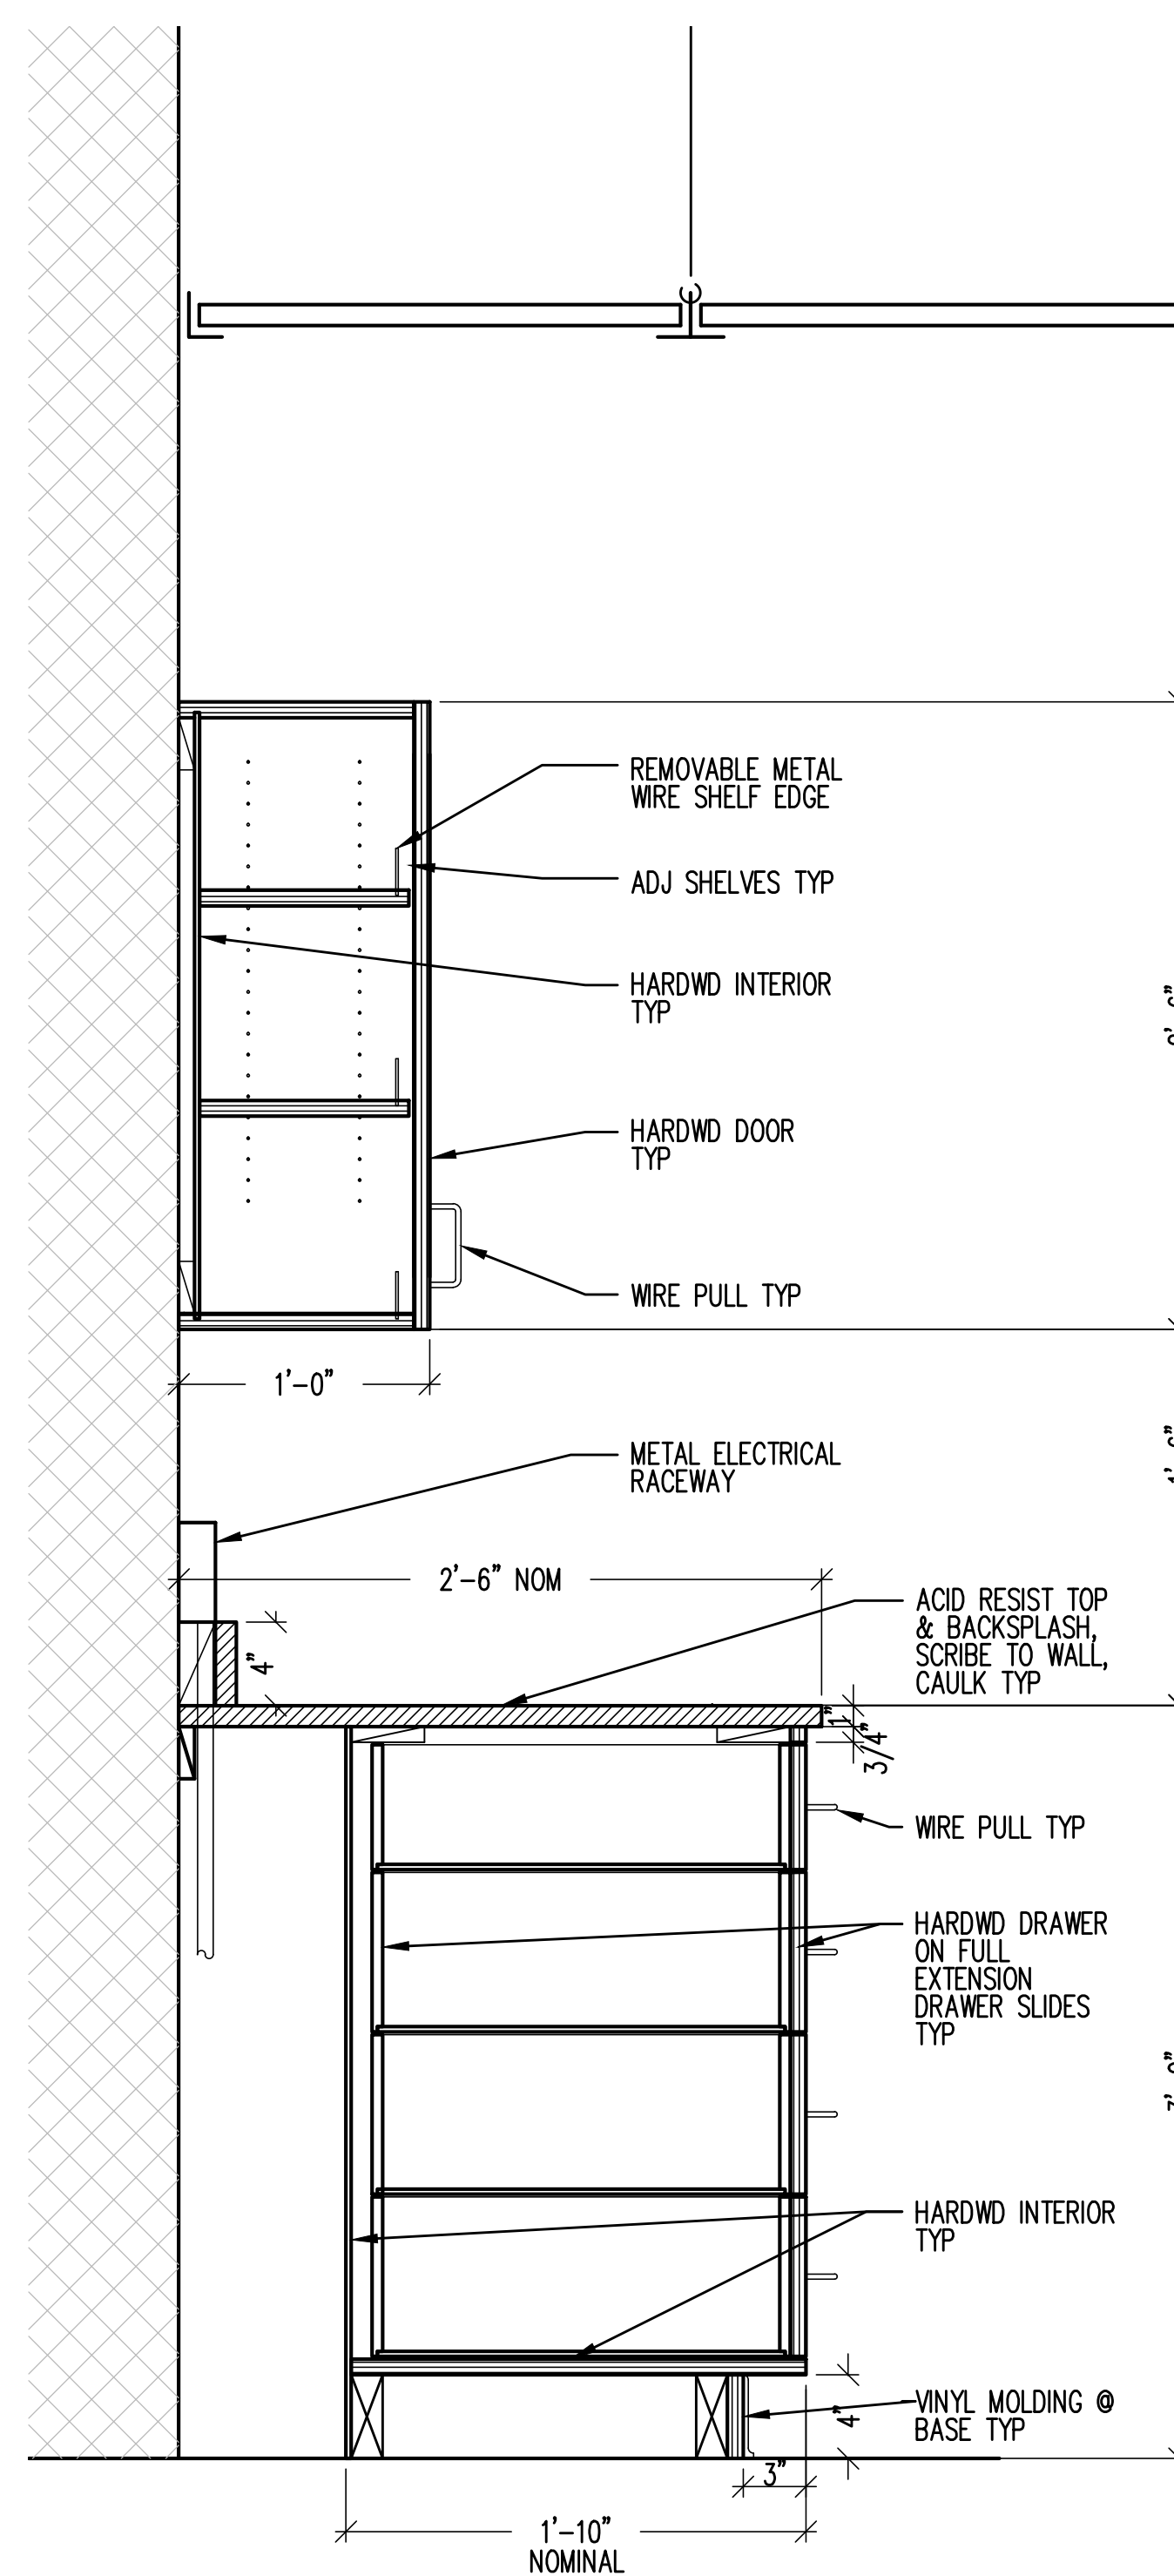

3 SECTION  
A1.1/A3.1  
SCALE: 1-1/2" = 1'-0"

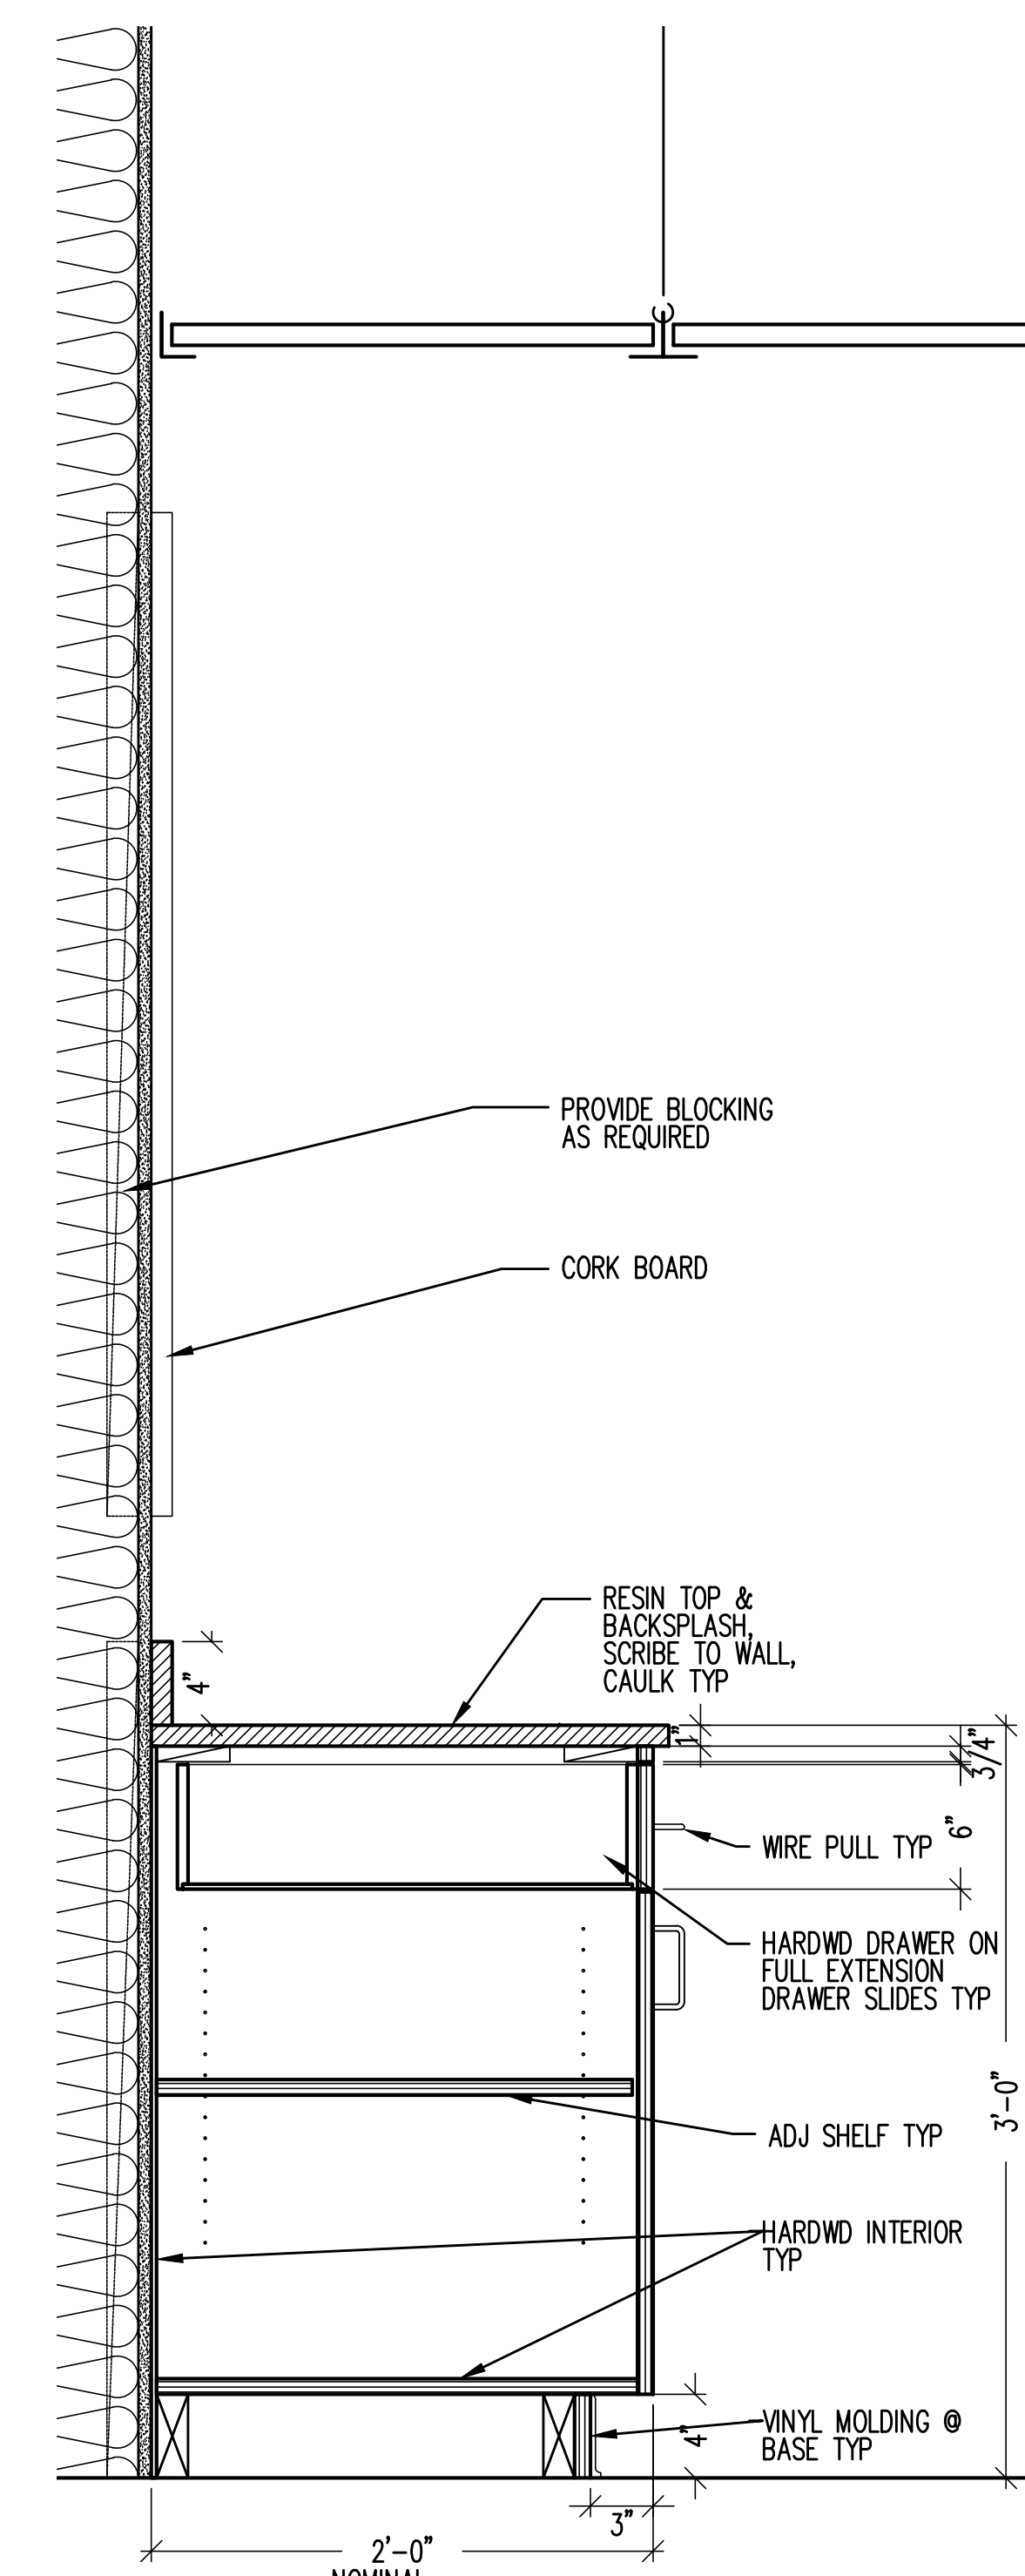

4 SECTION  
A1.1/A3.1  
SCALE: 1-1/2" = 1'-0"