


160 Veranda Street  
 Portland, Maine 04103  
 T: 207.231.2349  
 F: 207.231.2346  
 Web: www.allied-eng.com

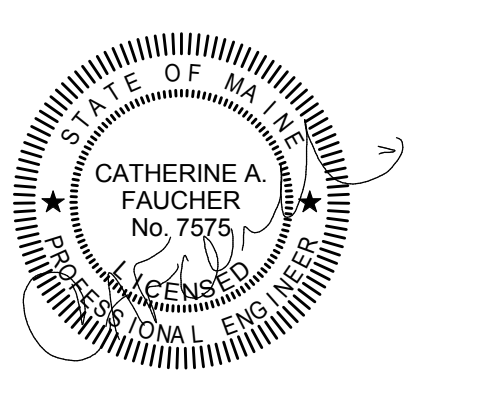


UNIVERSITY OF SOUTHERN MAINE

**SCIENCE BUILDING  
 C300 CHEMISTRY LAB**

96 Falmouth Street, Portland, Maine  
 04101

NO.	DESCRIPTION	DATE

CONTENT: LIGHTING THIRD FLOOR PART PLAN	
DRAWN BY:	Author
PROJECT NO.:	15049
DATE:	JULY 21, 2015
REVISED:	
SCALE:	AS NOTED
<b>EL1.1</b>	
Project Phase PERMIT SET	
COPYRIGHT © 2015 BY LAVALLEE BRENSINGER PROFESSIONAL ASSOCIATION. ALL RIGHTS RESERVED. NO REPRODUCTION WITHOUT PERMISSION.	

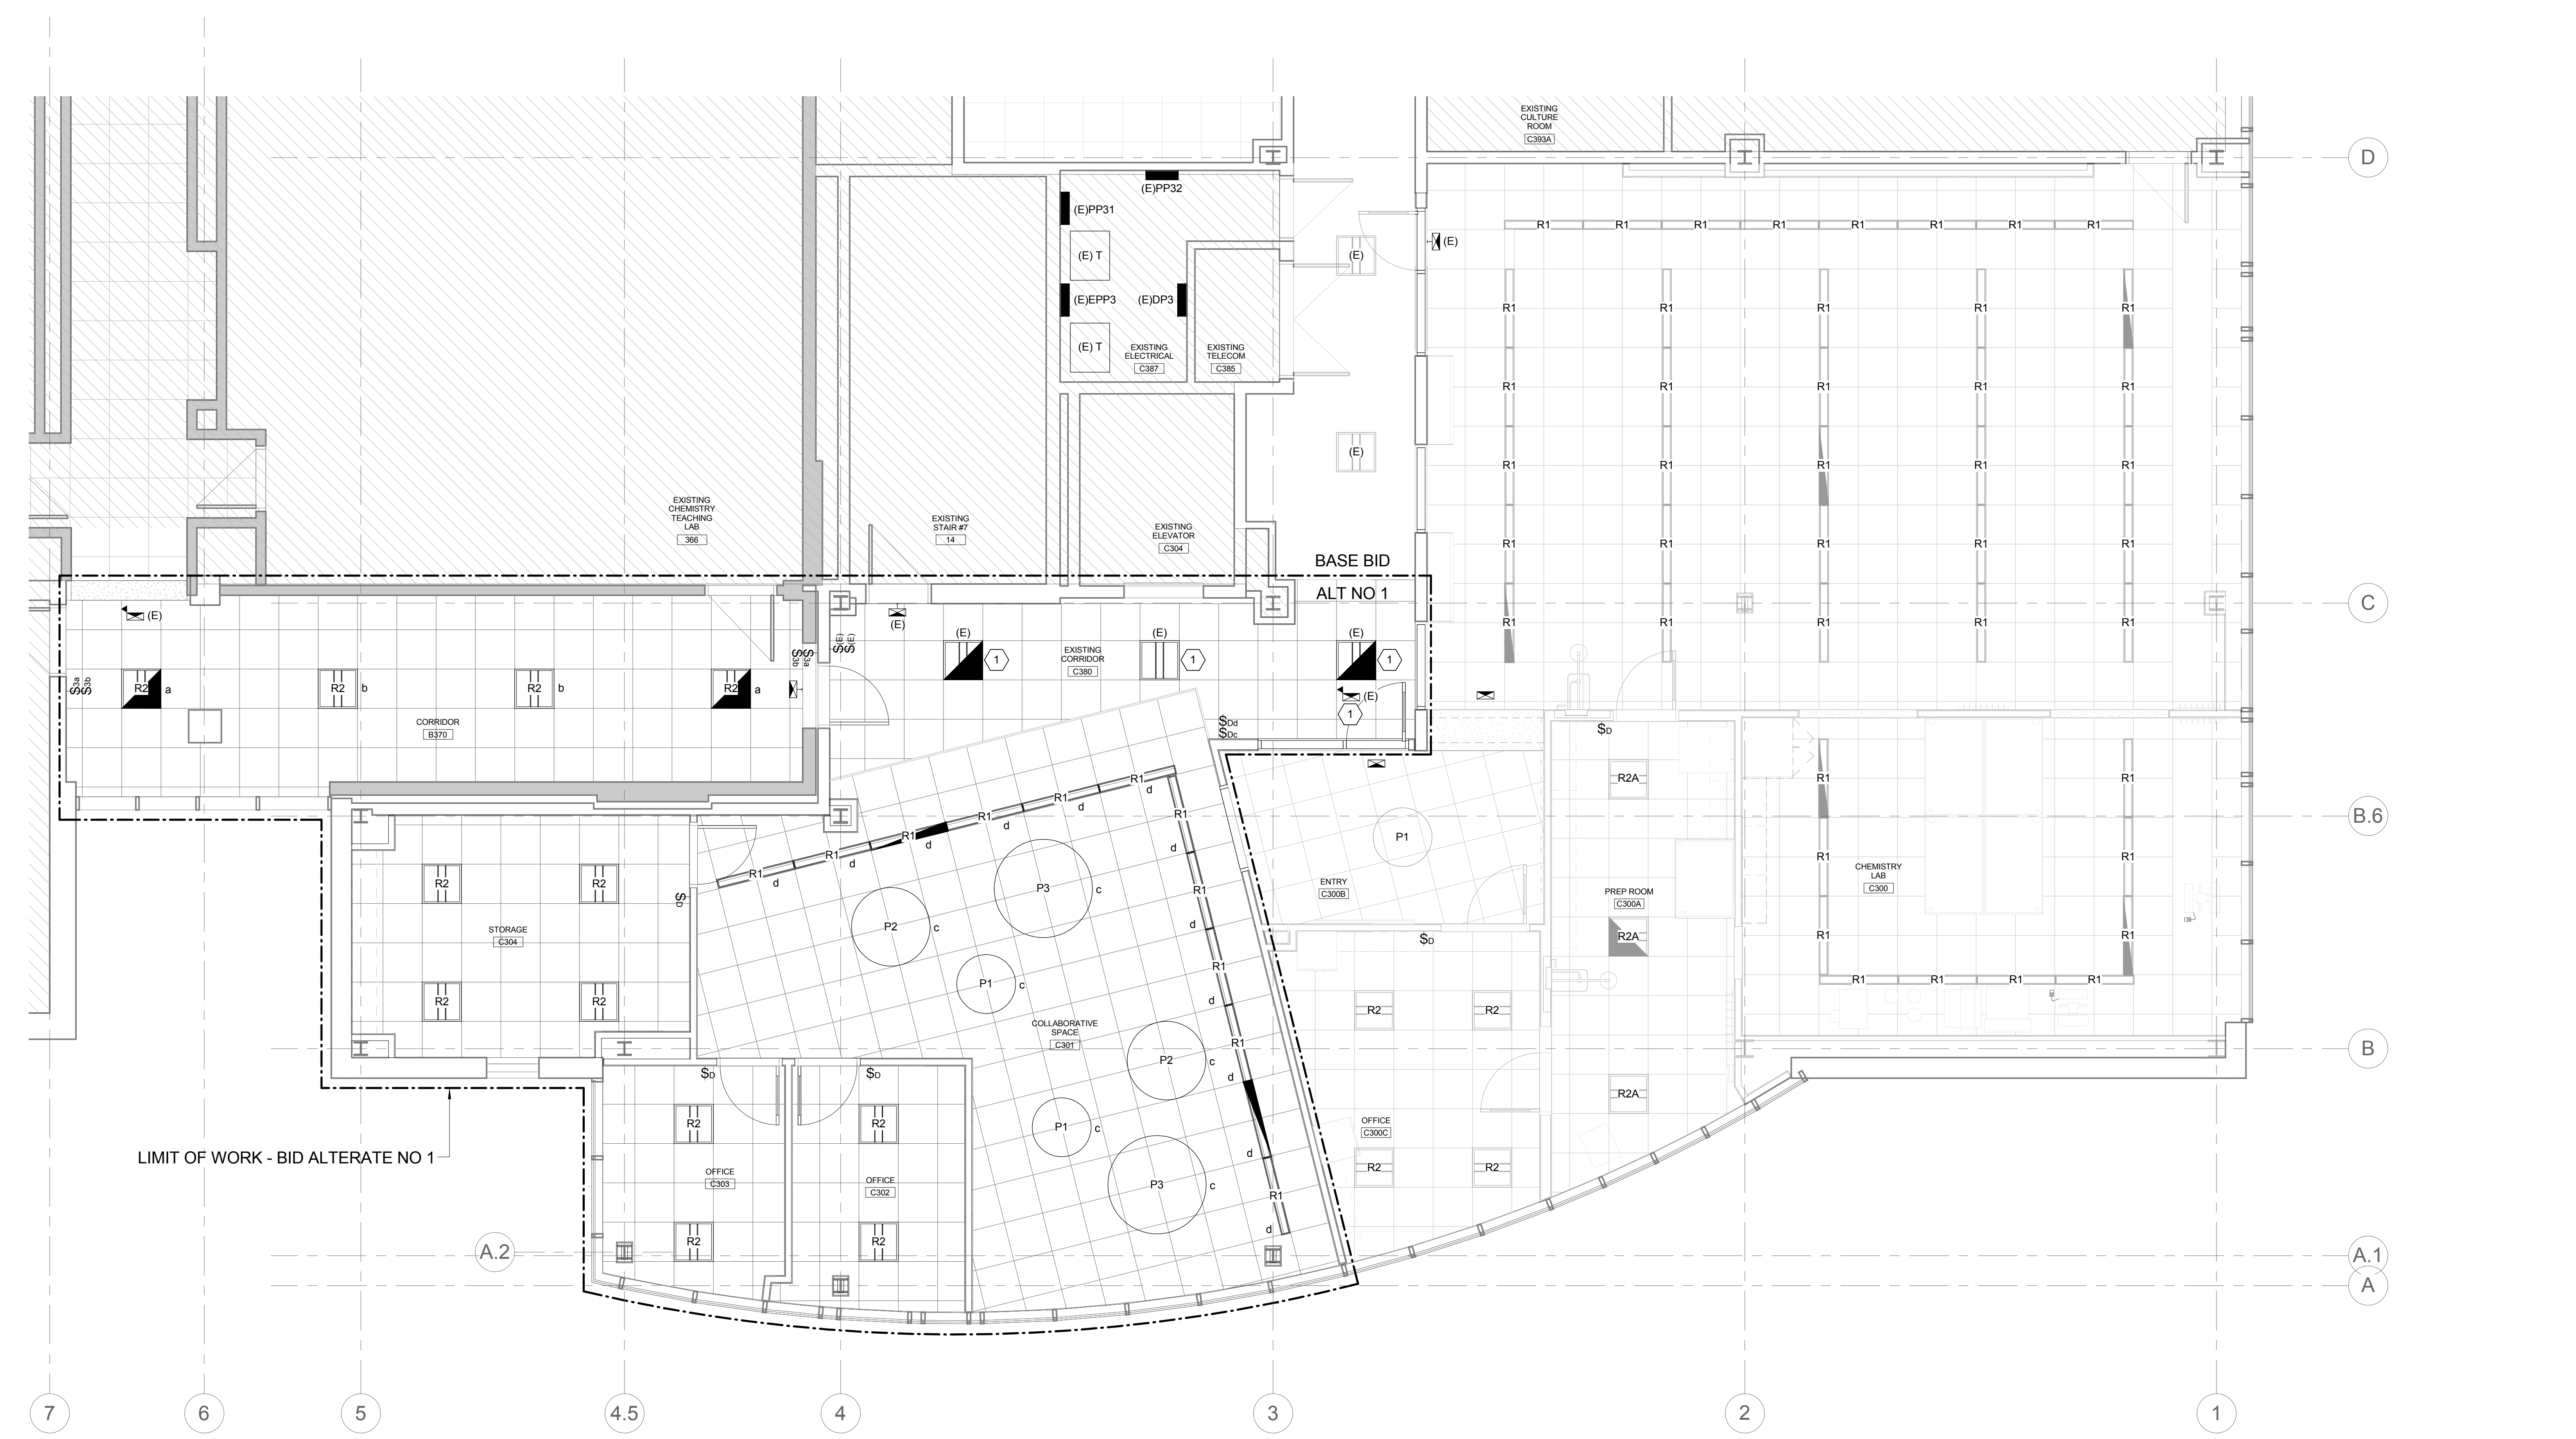

7/20/2015 3:15:43 PM N:\Projects\2015\15049 - USM Science Building C300 Chemistry Lab - redesign from 4/07/2010 Drawing File\15049-1.rvt

A1	LIGHTING THIRD FLOOR PART PLAN	A13	KEY NOTES
----	--------------------------------	-----	-----------

1/4" = 1'-0"