


SEE A11.2 FOR ROOM FINISH SCHEDULES AND GENERAL NOTES

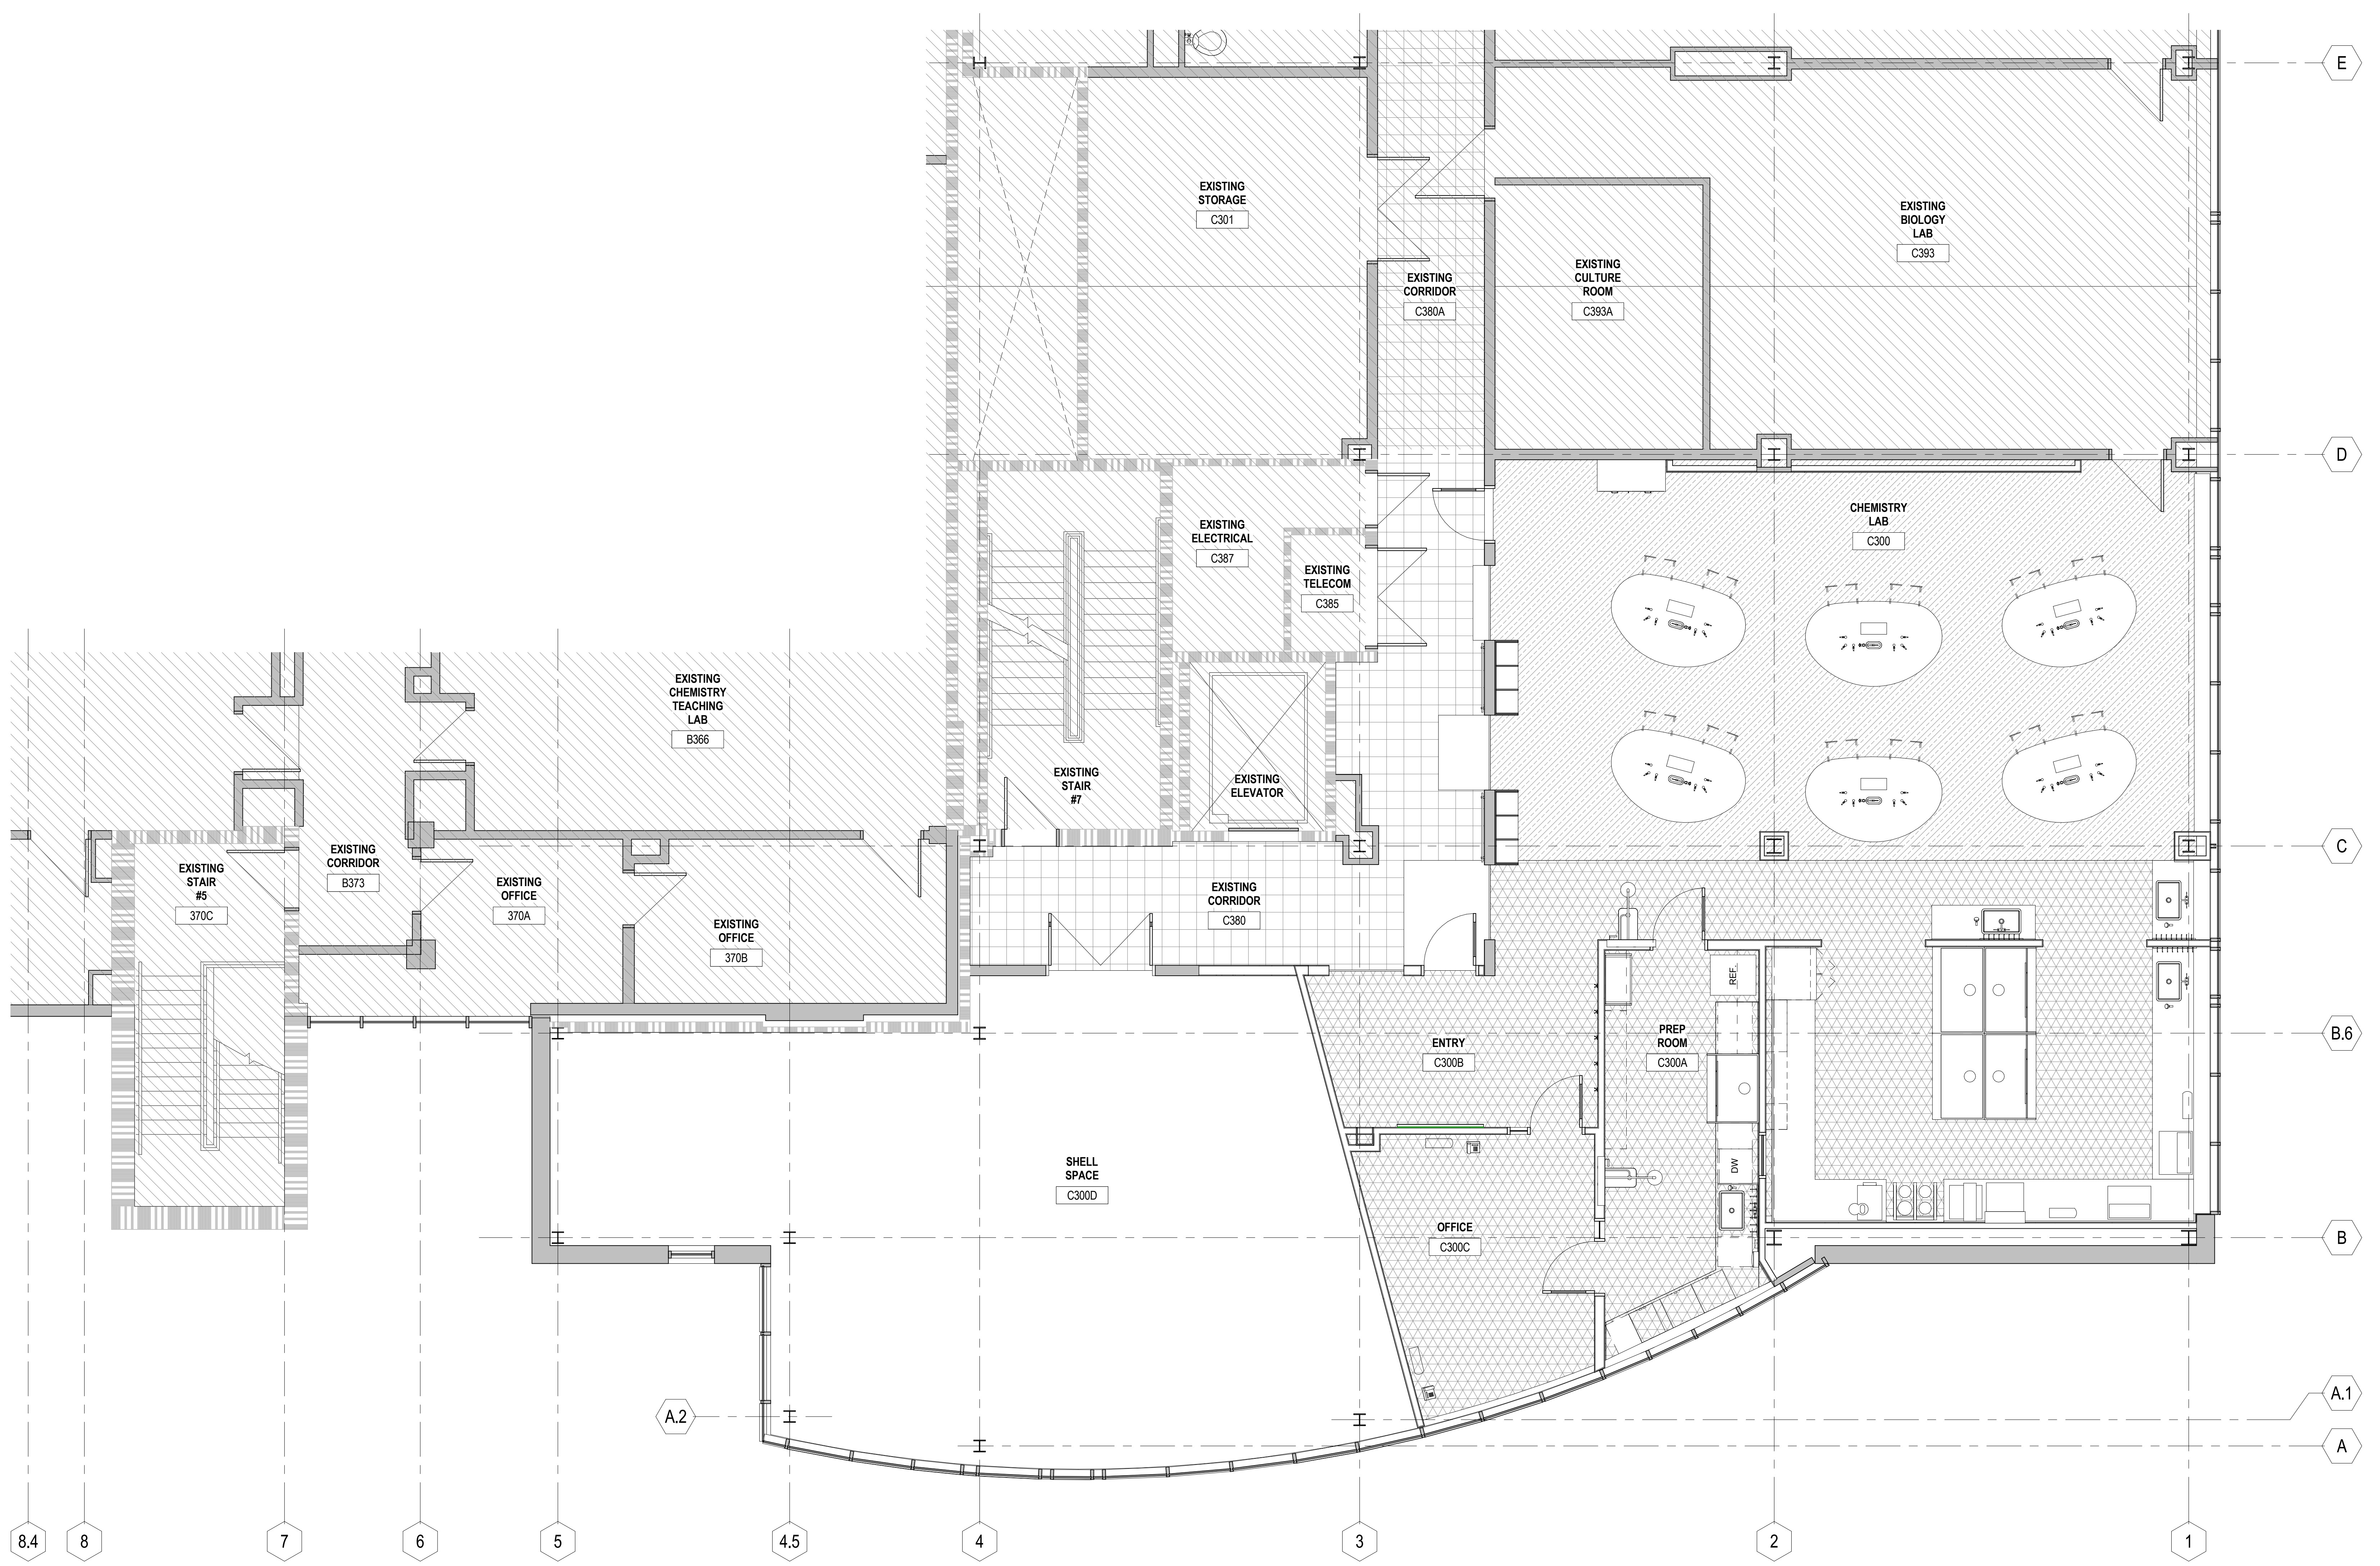

A
B
C
D
D
E
F
G
G
H
I
J

UNIVERSITY OF SOUTHERN MAINE

**SCIENCE BUILDING
C300 CHEMISTRY LAB**

70 Falmouth Street Portland, Maine
04101

NO.	DESCRIPTION	DATE

CONTENT:
INTERIOR DESIGN PLAN - BASE BID

DRAWN BY: _____ Author

PROJECT NO: 14-049-00

DATE: 07/21/2015

REVISED: _____

SCALE: 1/4" = 1'-0"

A11.1

Project Phase
PERMIT SET

COPYRIGHT © 2015 BY LAVALLEEBRENSINGER PROFESSIONAL ASSOCIATION. ALL RIGHTS RESERVED. NO REPRODUCTION WITHOUT PERMISSION.

C:\Projects\14-049\14-049-00\Chem Lab_Corridor Revit 2015.mcd\mcd.mechan.net
 7/22/2015 2:49:34 AM