


160 Veranda Street
 Portland, Maine 04103
 T: 207.231.2349
 F: 207.231.2346
 Web: www.allied-eng.com

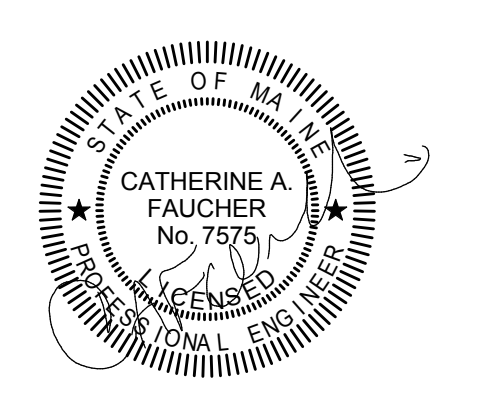



UNIVERSITY OF SOUTHERN MAINE

**SCIENCE BUILDING
 C300 CHEMISTRY LAB**

96 Falmouth Street, Portland, Maine
 04101

NO.	DESCRIPTION	DATE

CONTENT: LIFE SAFETY PLAN	
DRAWN BY:	Author
PROJECT NO.:	15049
DATE:	JULY 21, 2015
REVISED:	
SCALE:	AS NOTED
LS1.1	
Project Phase PERMIT SET	
COPYRIGHT © 2015 BY LAVALLEE BRENSINGER PROFESSIONAL ASSOCIATION. ALL RIGHTS RESERVED. NO REPRODUCTION WITHOUT PERMISSION.	

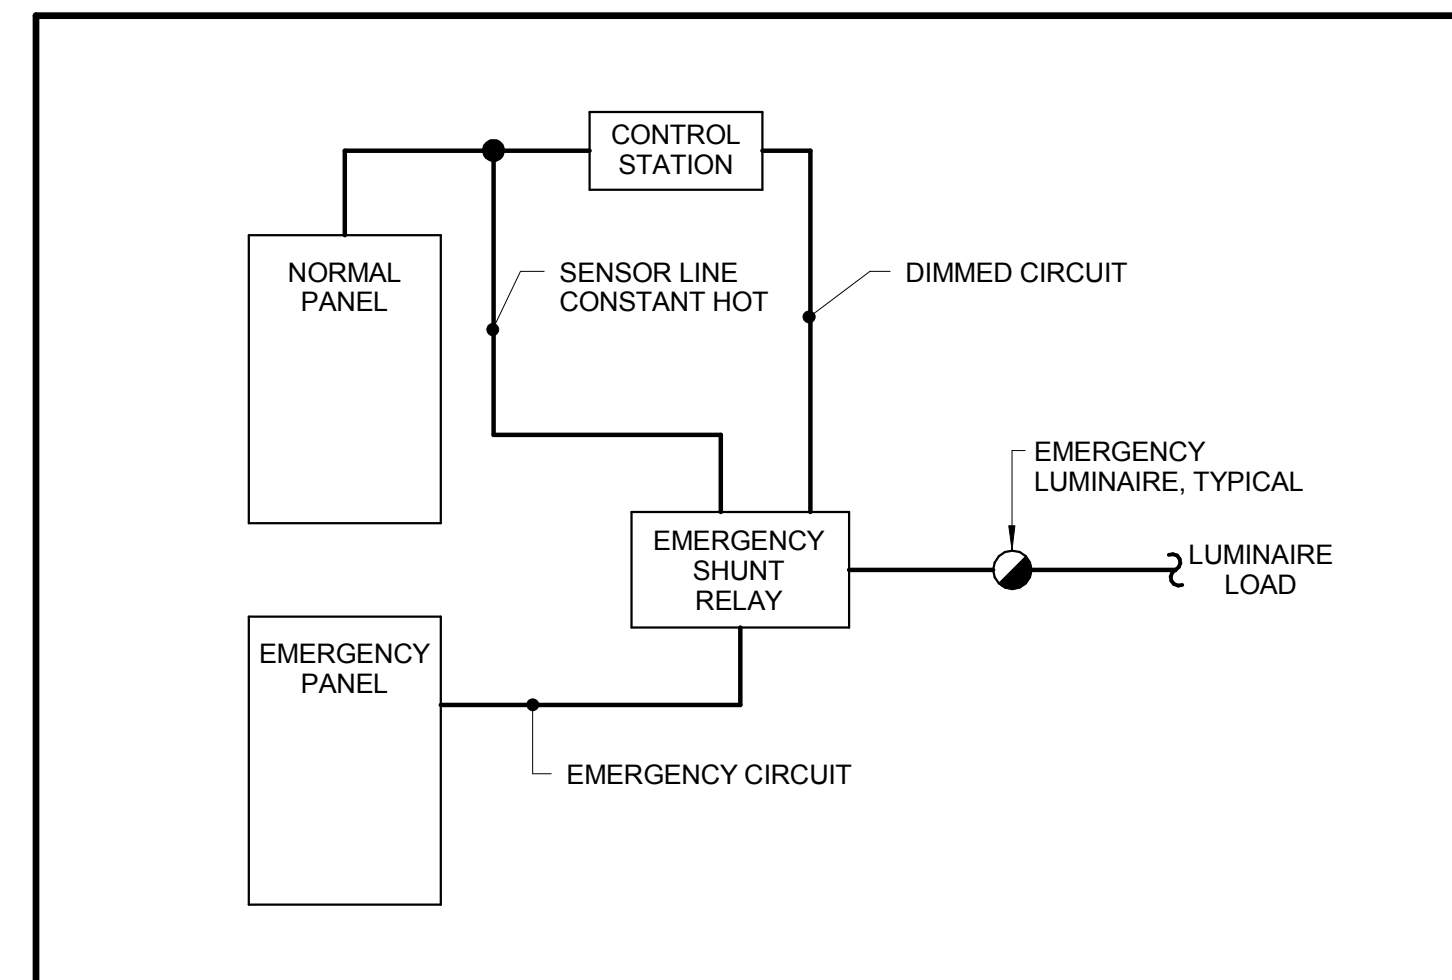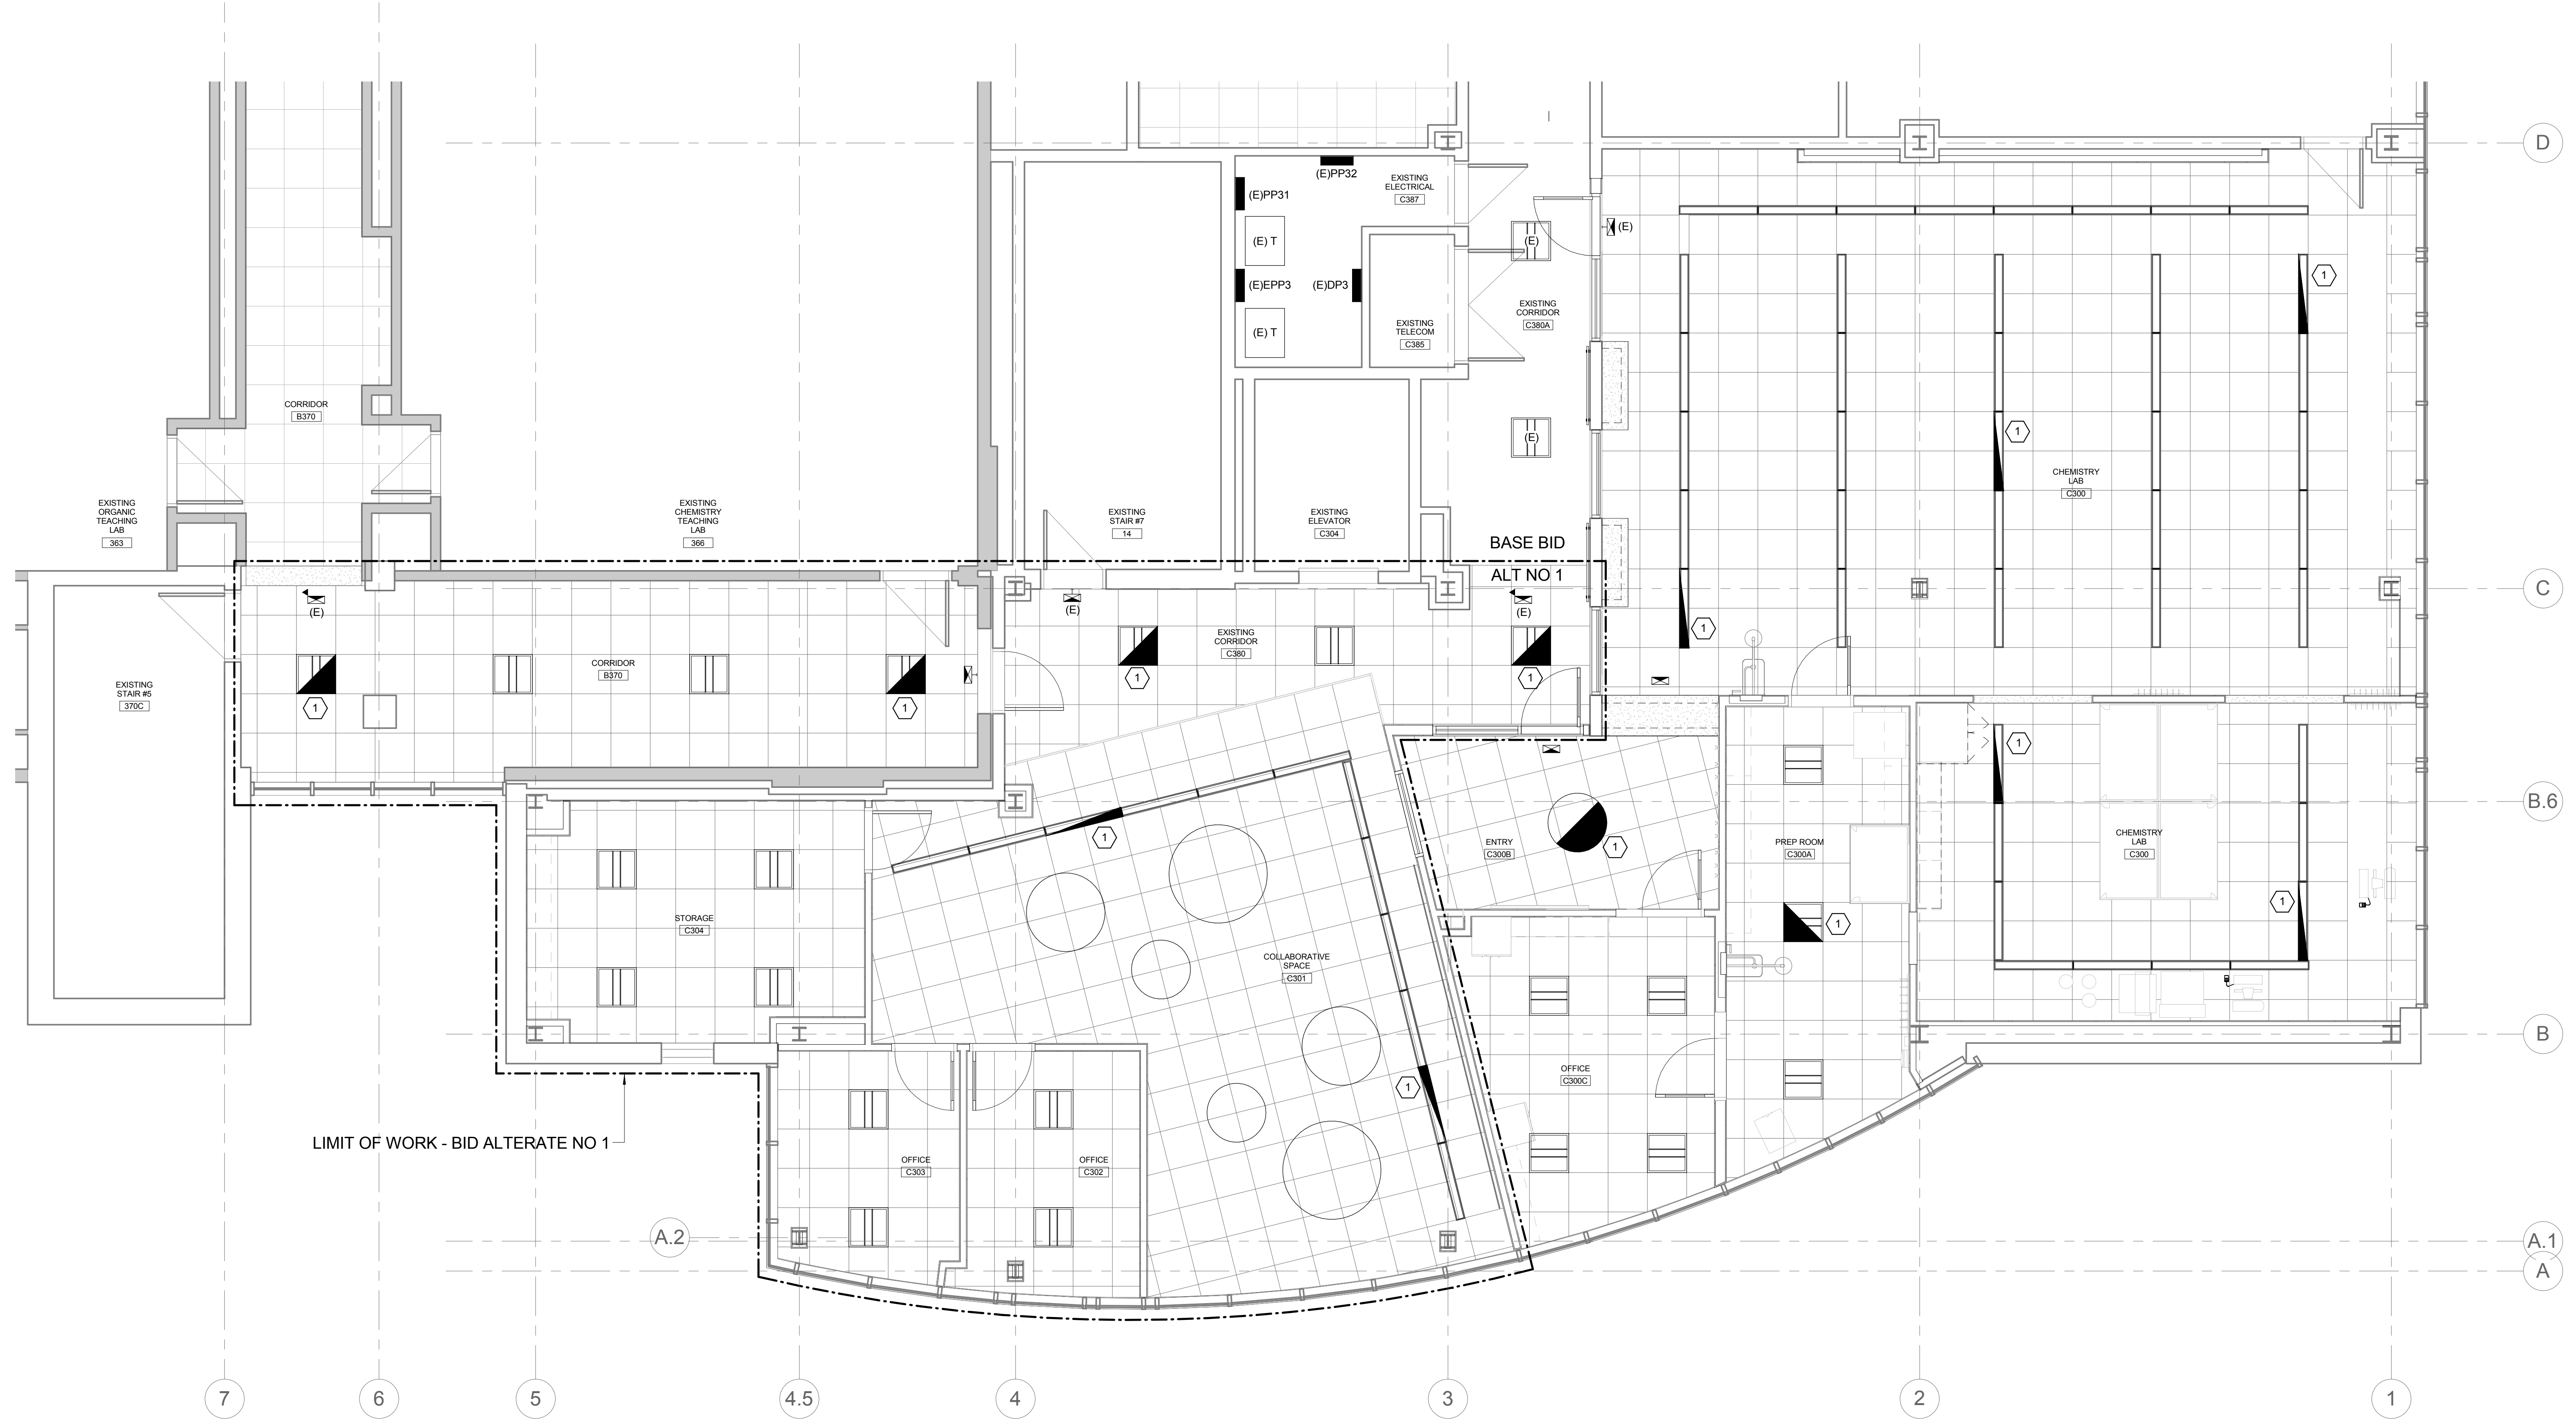

1 PROVIDE EMERGENCY SHUNT RELAY TO BYPASS SWITCHING FOR LIGHTING CONNECTED TO THE LIFE SAFETY BRANCH

A1	EMERGENCY LIGHTING - THIRD FLOOR PART PLAN	J10	EMER SHUNT RELAY CONNECTION DIAGRAM	A13	KEY NOTES
----	--	-----	-------------------------------------	-----	-----------