


160 Veranda Street
 Portland, Maine 04103
 T: 207.221.2240
 F: 207.221.2246
 Web: www.allied-eng.com

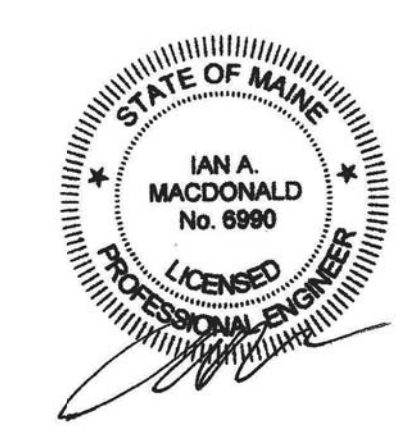

UNIVERSITY OF SOUTHERN MAINE

SCIENCE BUILDING
 C300 CHEMISTRY LAB


96 Falmouth Street, Portland, Maine
 04101

NO.	DESCRIPTION	DATE


CONTENT: MECHANICAL PARTIAL PLAN - THIRD FLOOR HVAC	
DRAWN BY:	SGH
PROJECT NO:	15049
DATE:	JULY 21, 2015
REVISED:	
SCALE:	AS NOTED
MH1.1	
Project Phase PERMIT SET	
<small>COPYRIGHT © 2015 BY LAVALLEE BRENSINGER PROFESSIONAL ASSOCIATION. ALL RIGHTS RESERVED. NO REPRODUCTION WITHOUT PERMISSION.</small>	




D1 NOT USED
 NONE

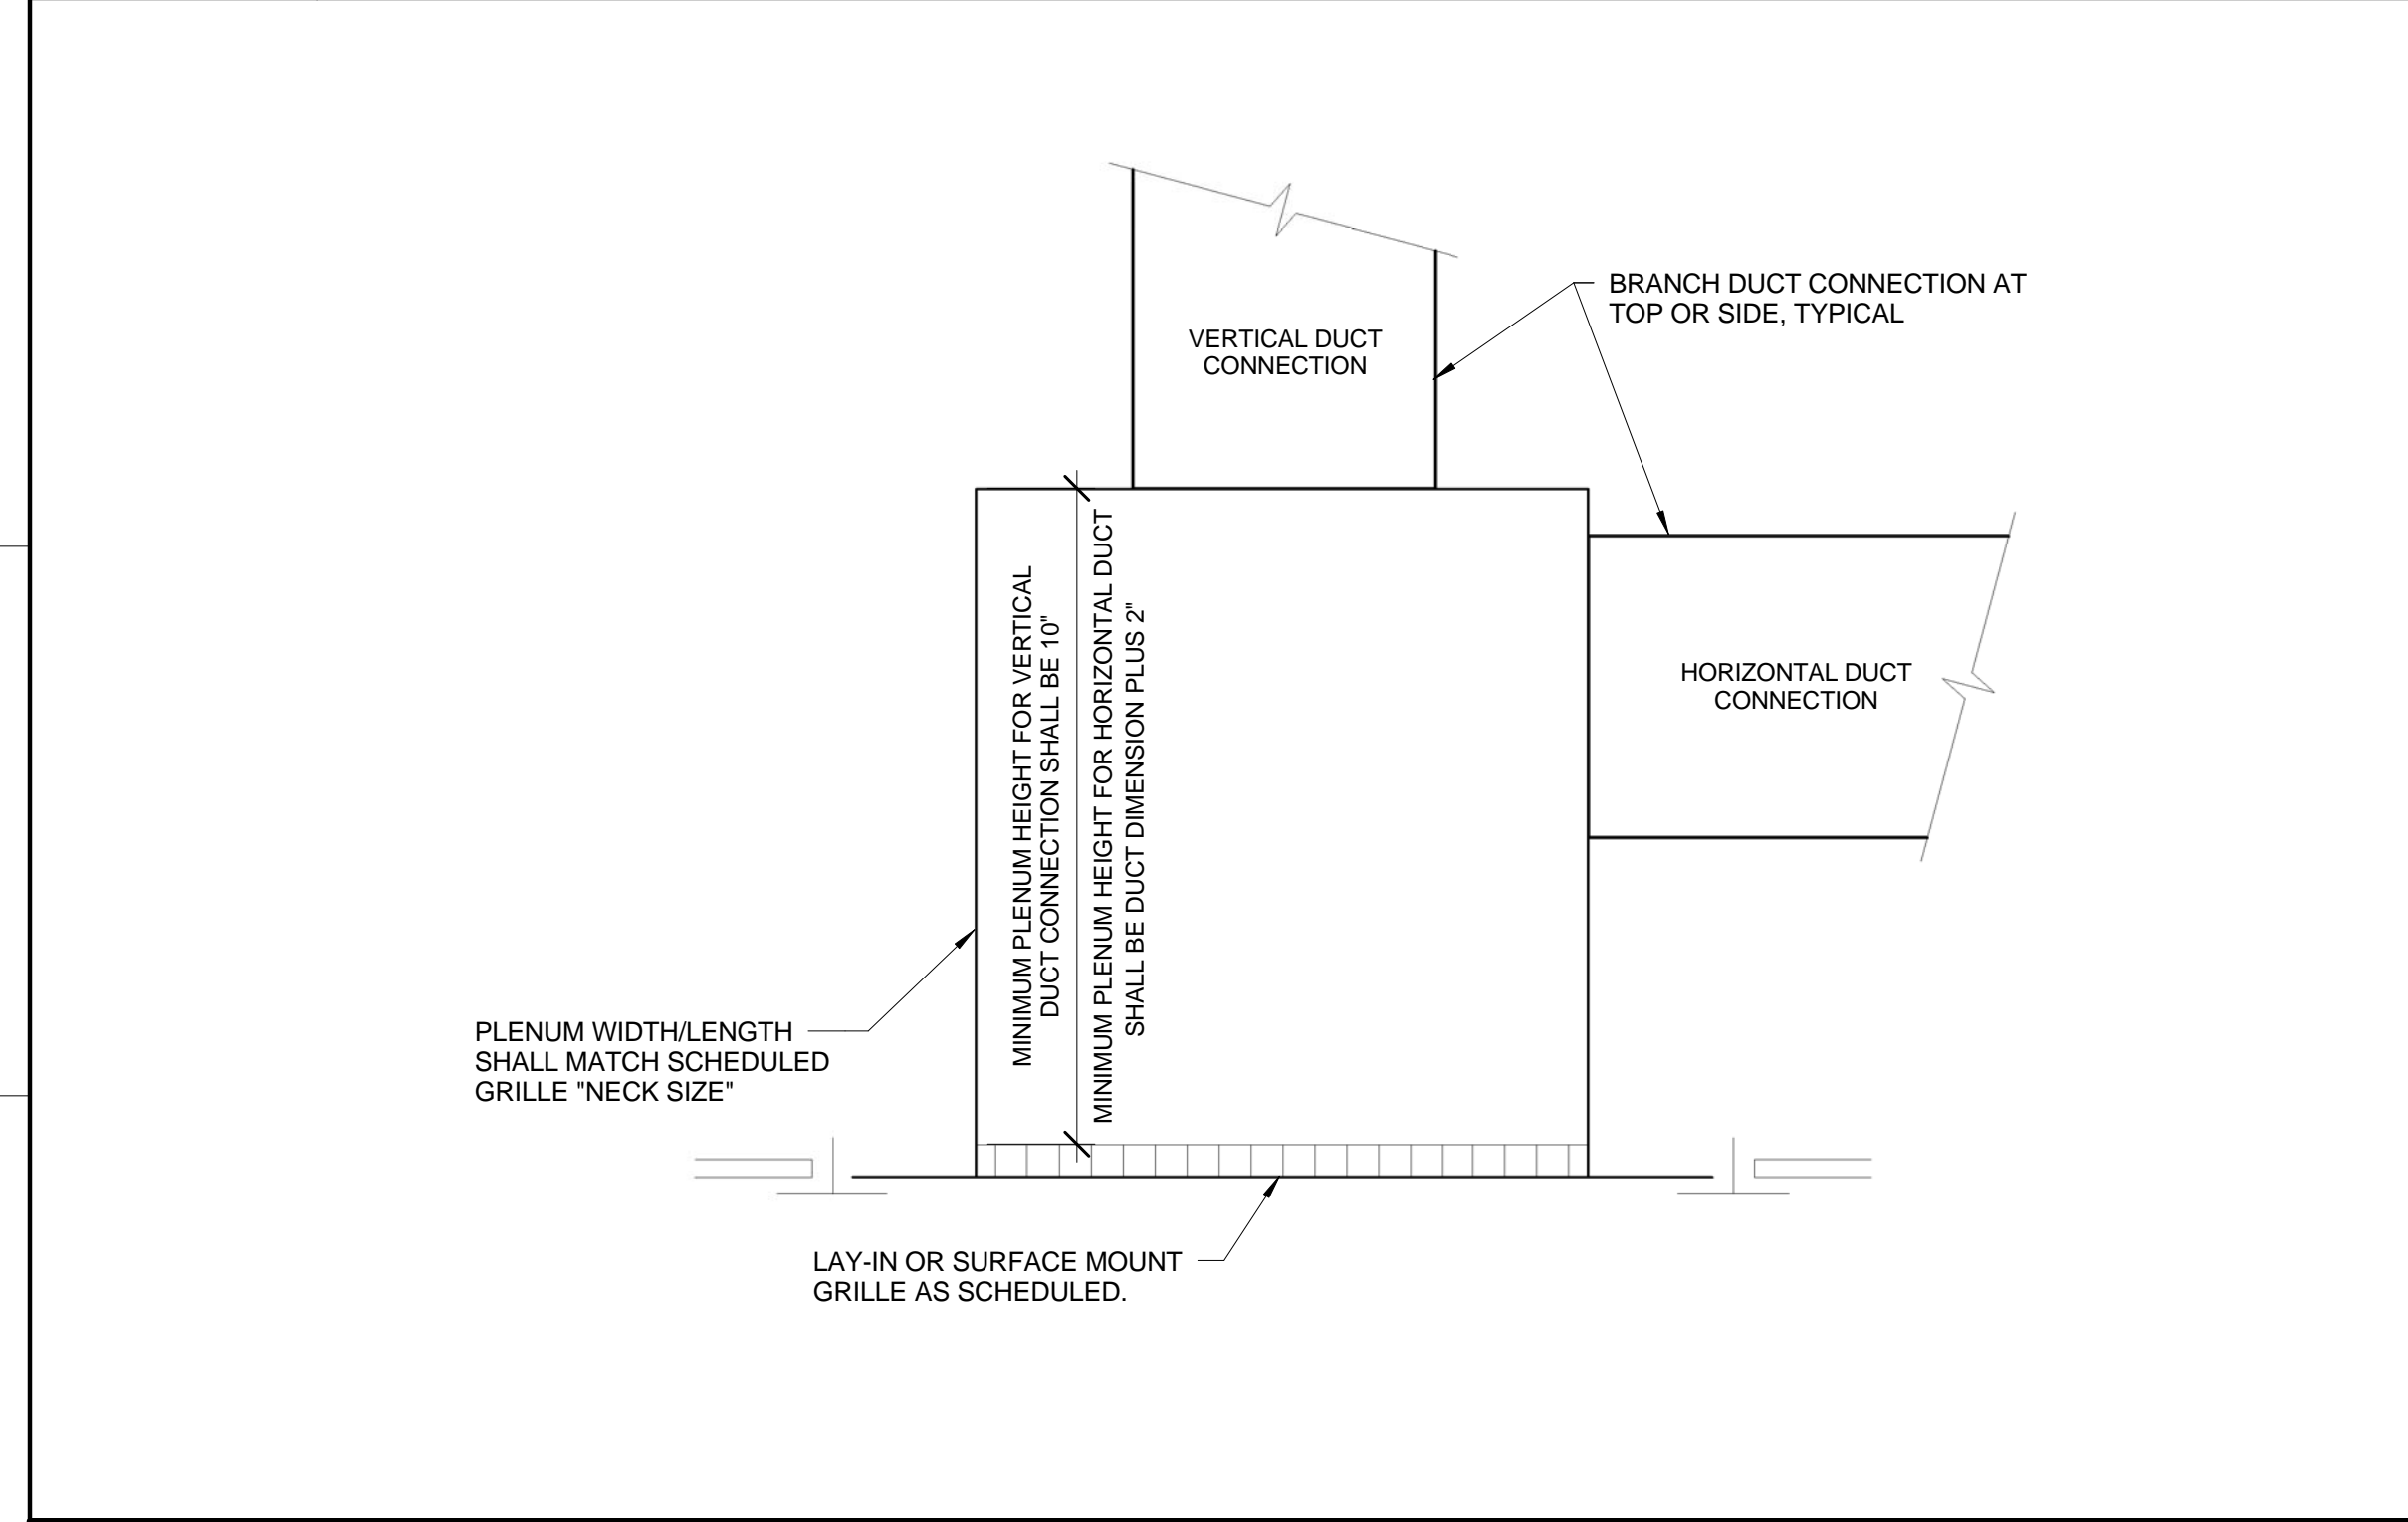

G1 DETAIL - RETURN AIR REGISTER BOOT
 NONE

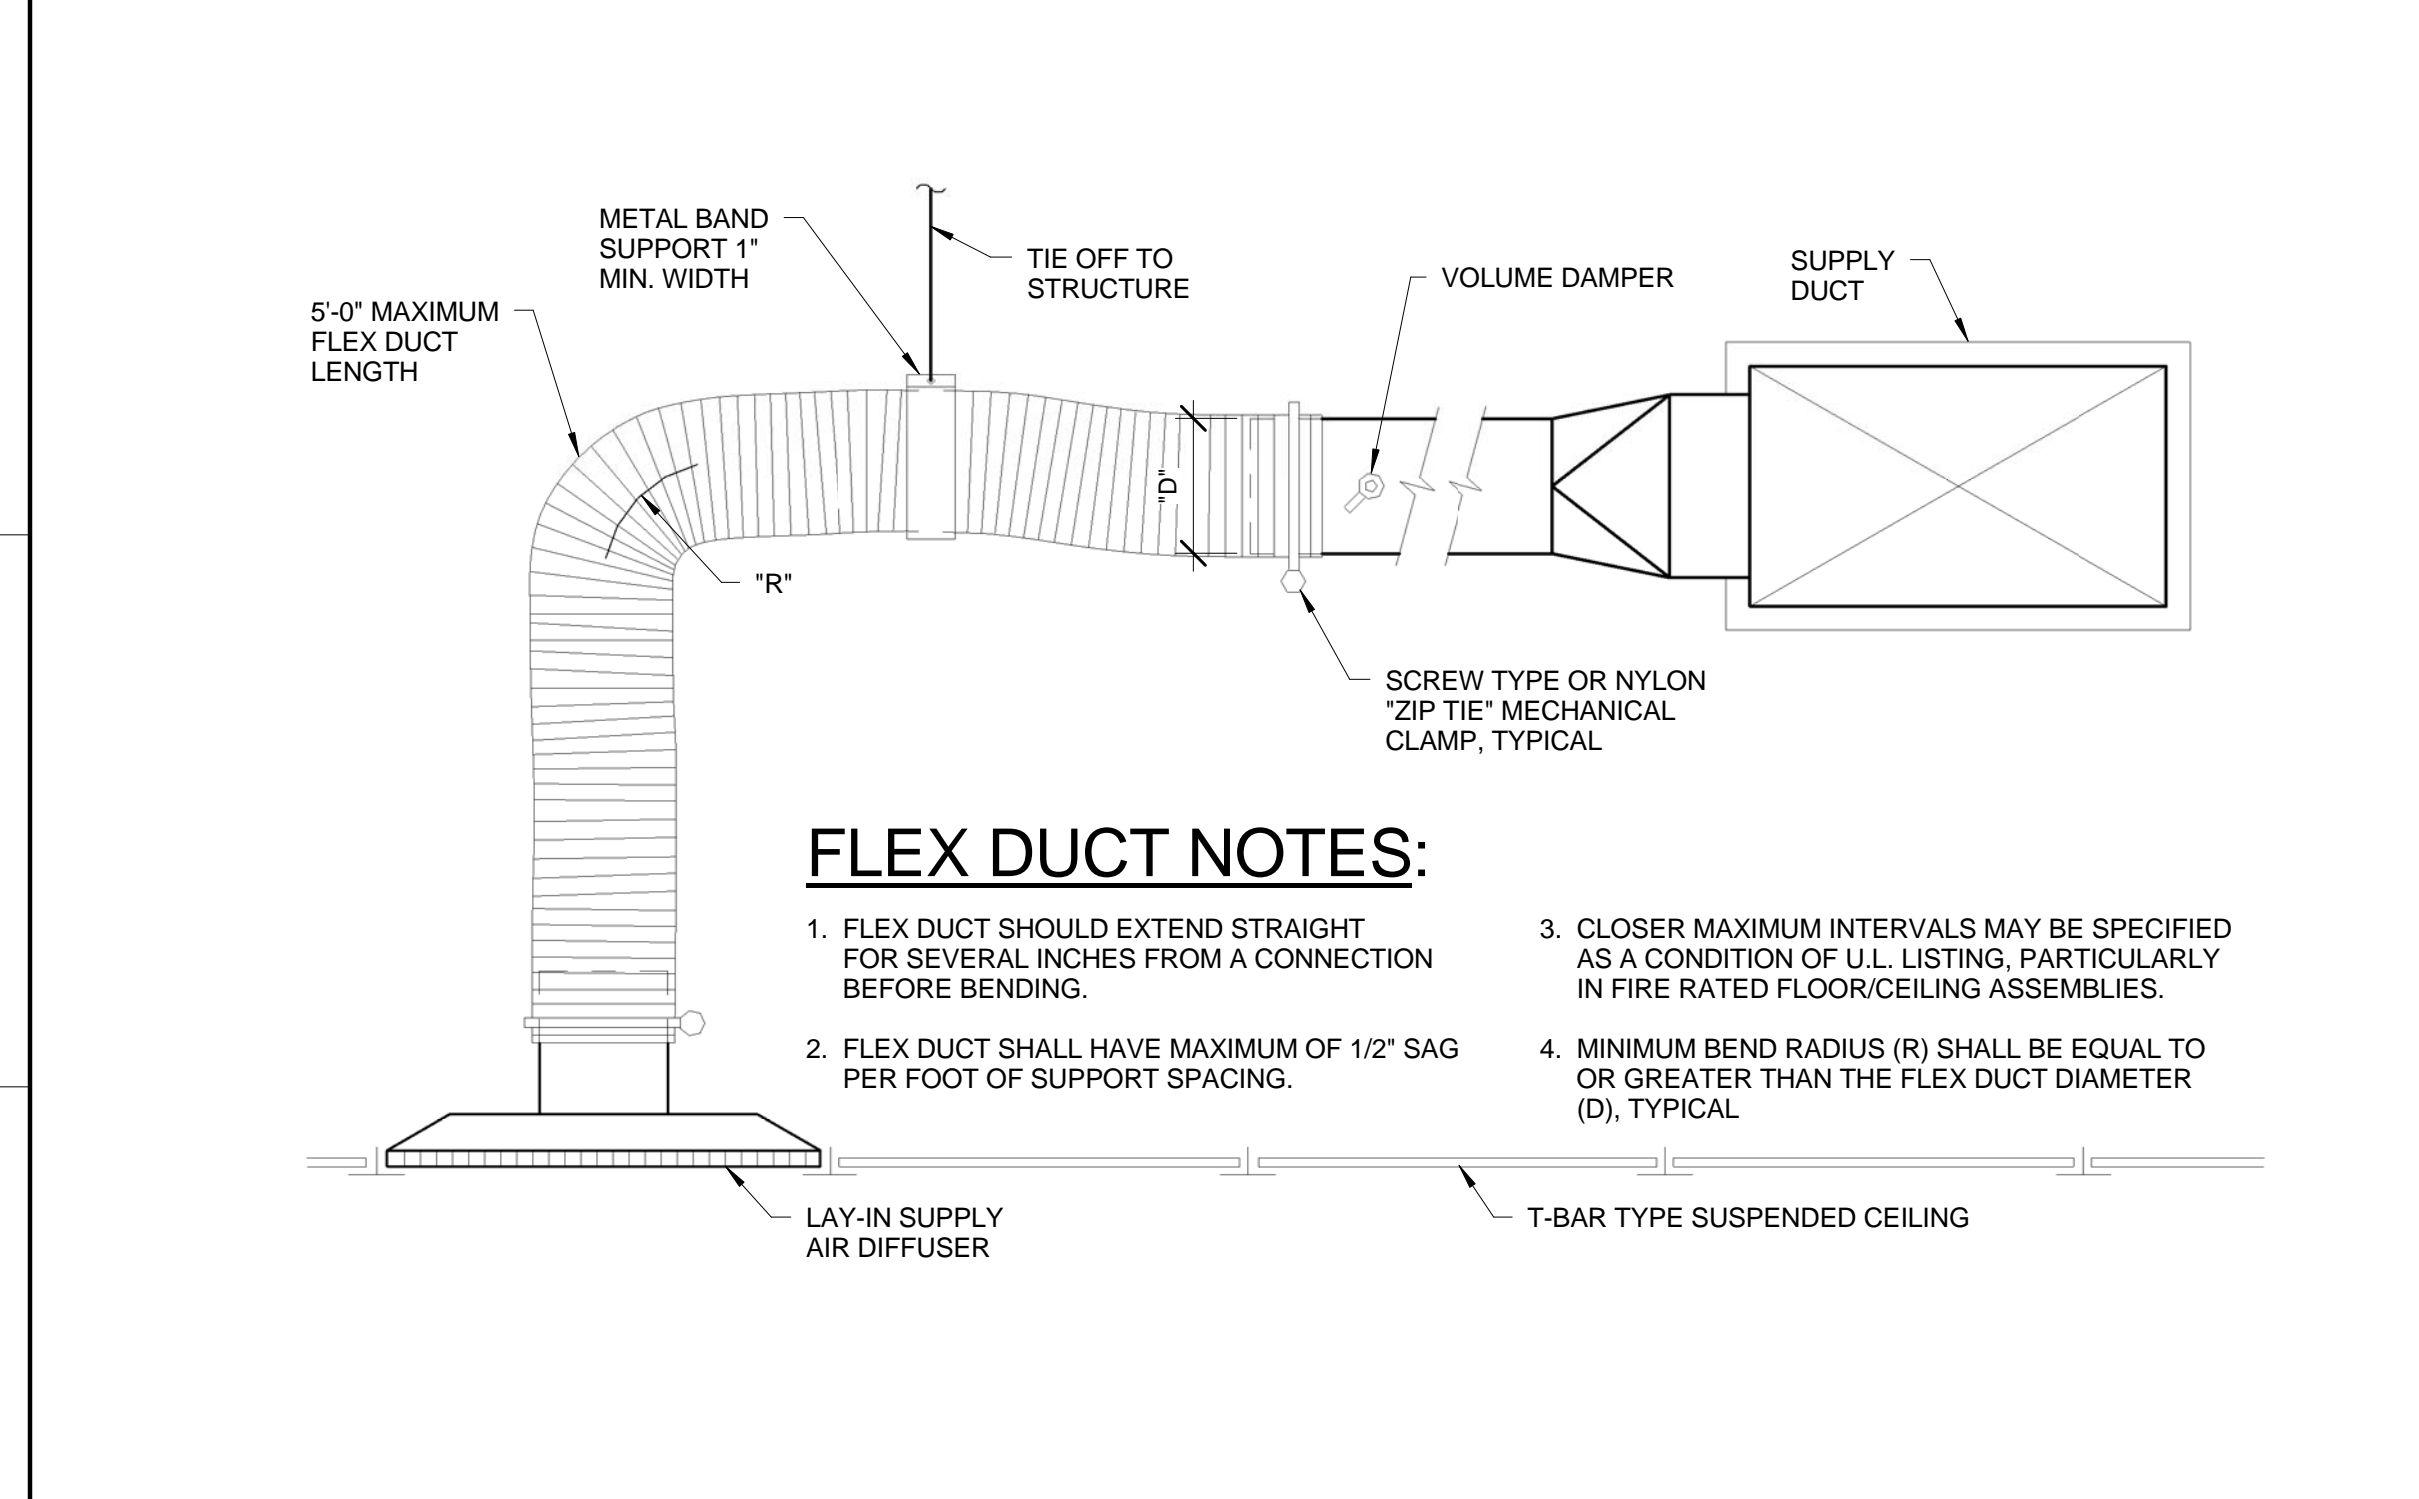

J1 DETAIL - SUPPLY AIR BRANCH CONNECTION
 NONE

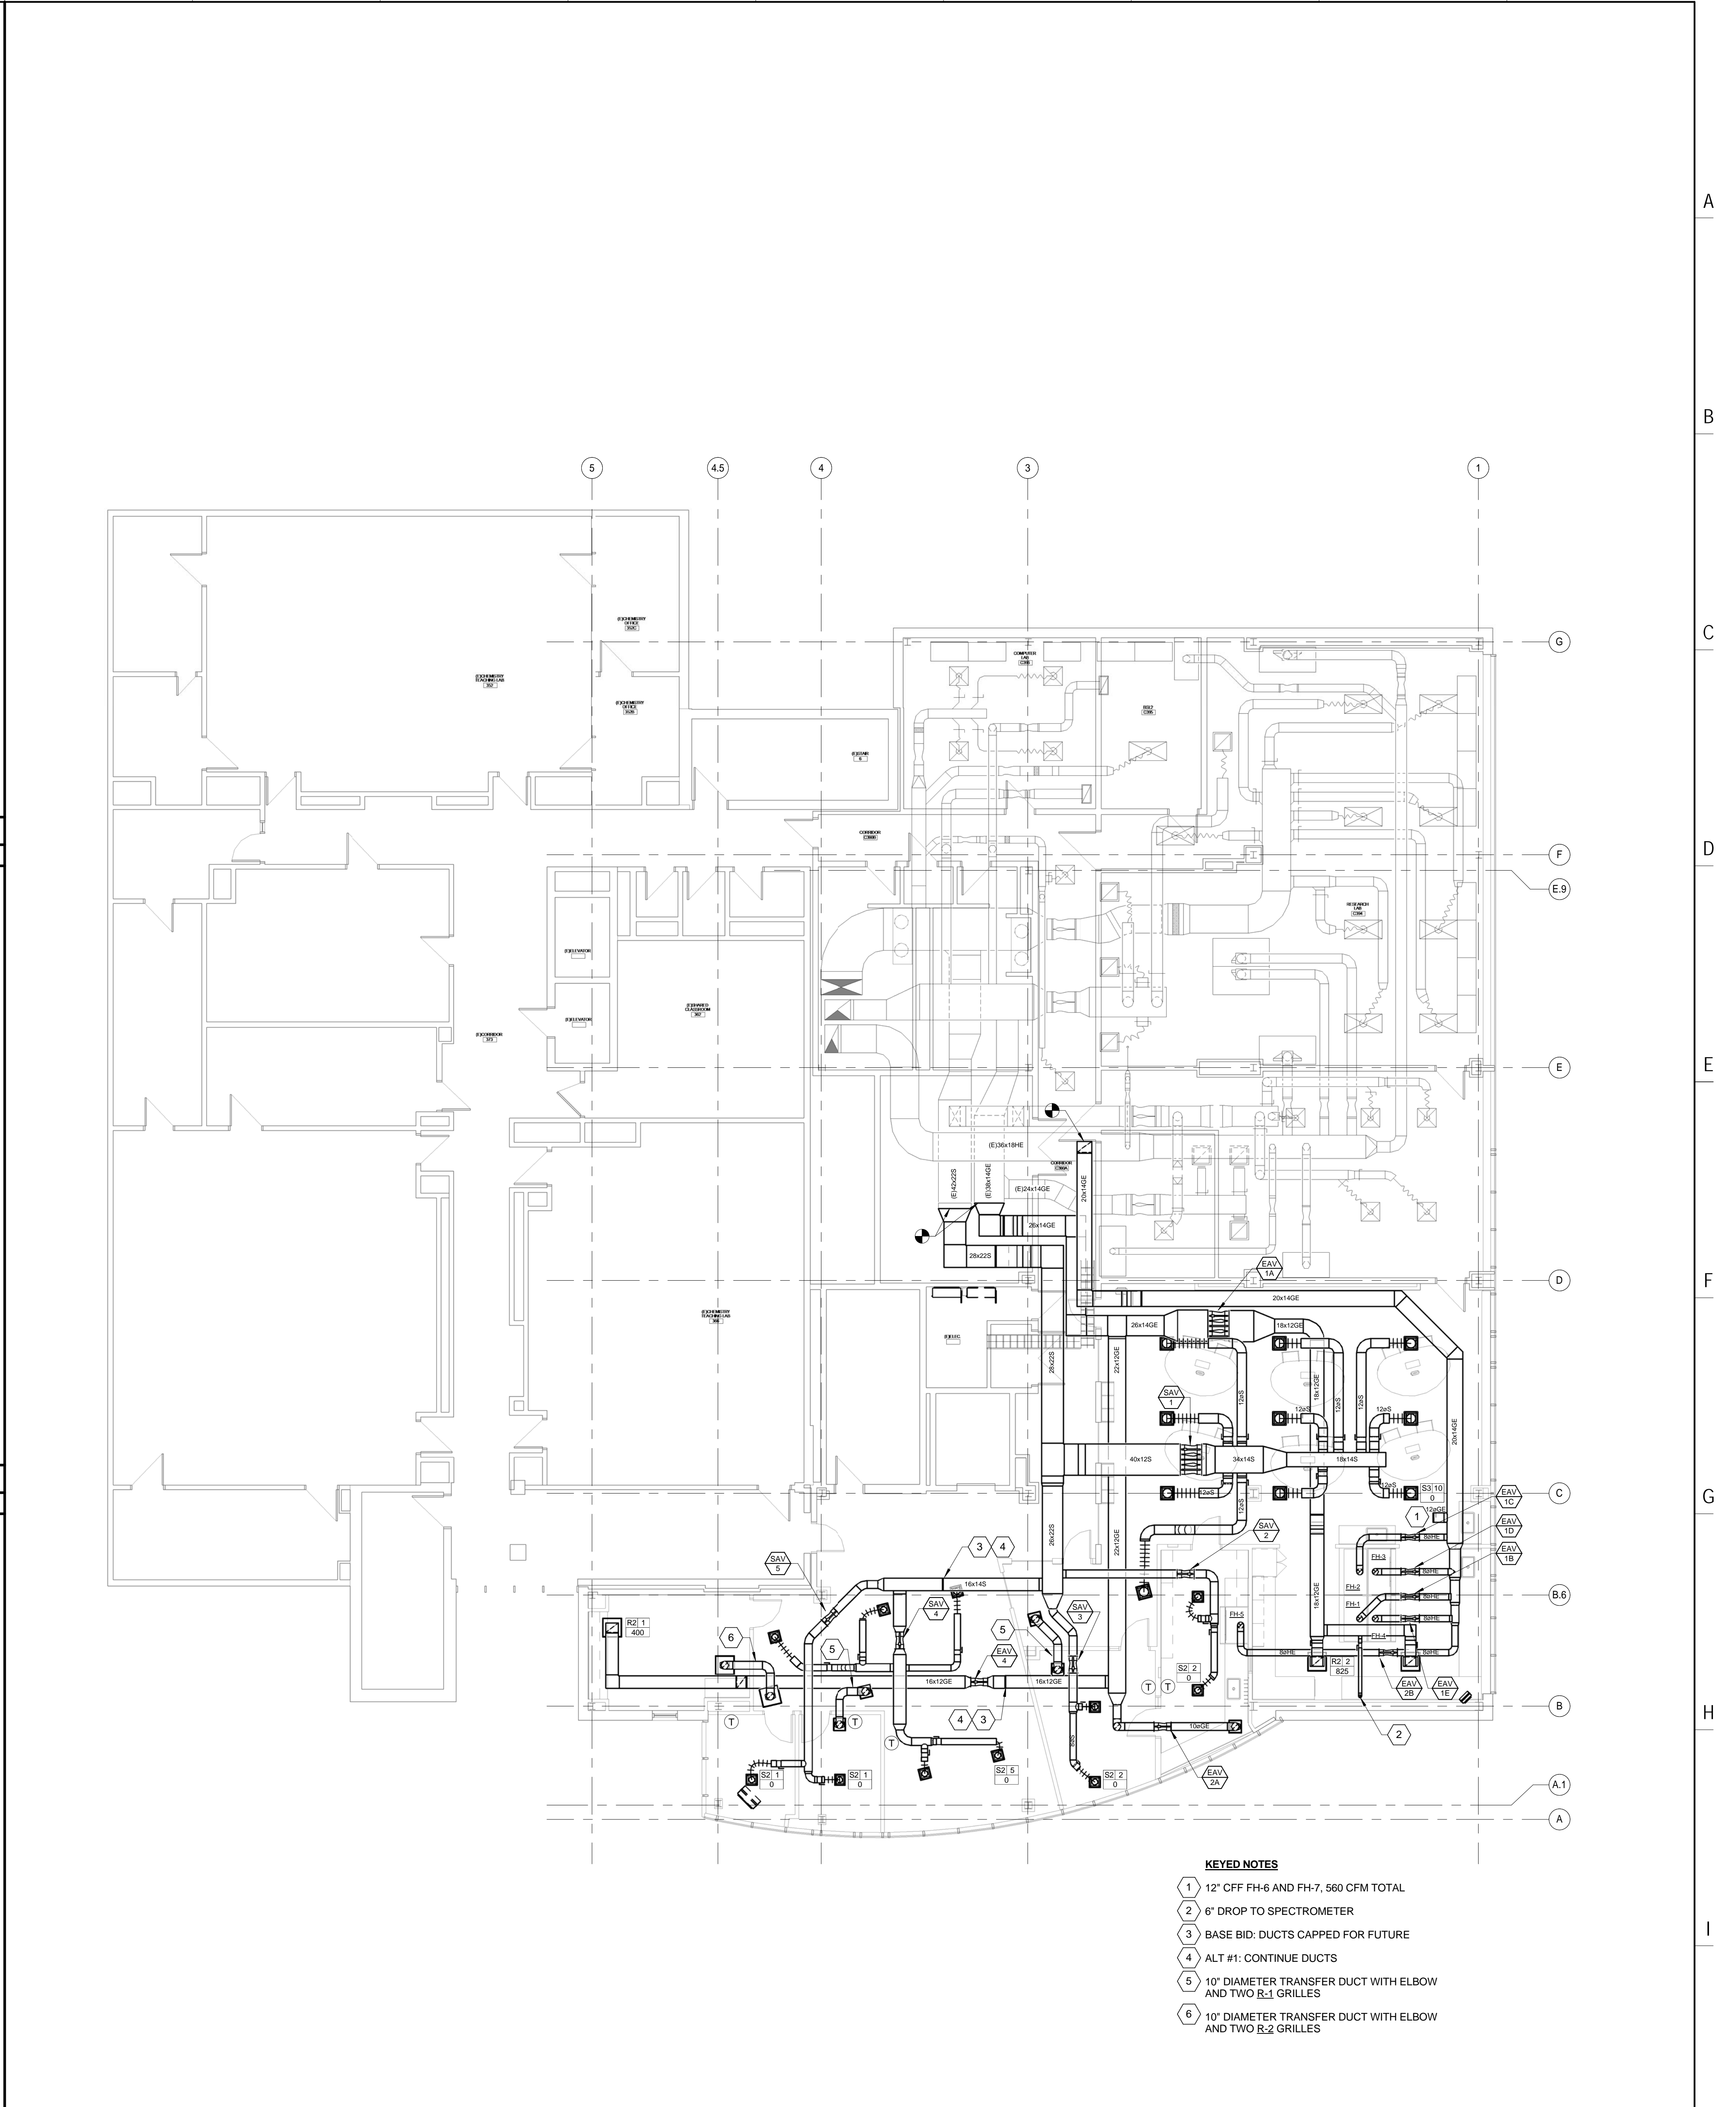

J6 MECHANICAL - PART PLAN - THIRD FLOOR - HVAC
 1/8" = 1'-0"

7/20/2015 4:02:49 PM N:\Projects\2015\15049 - USM Science Building C300 - Chemistry Lab - redesign\from 14075000 Drawing Files\15049.rvt