


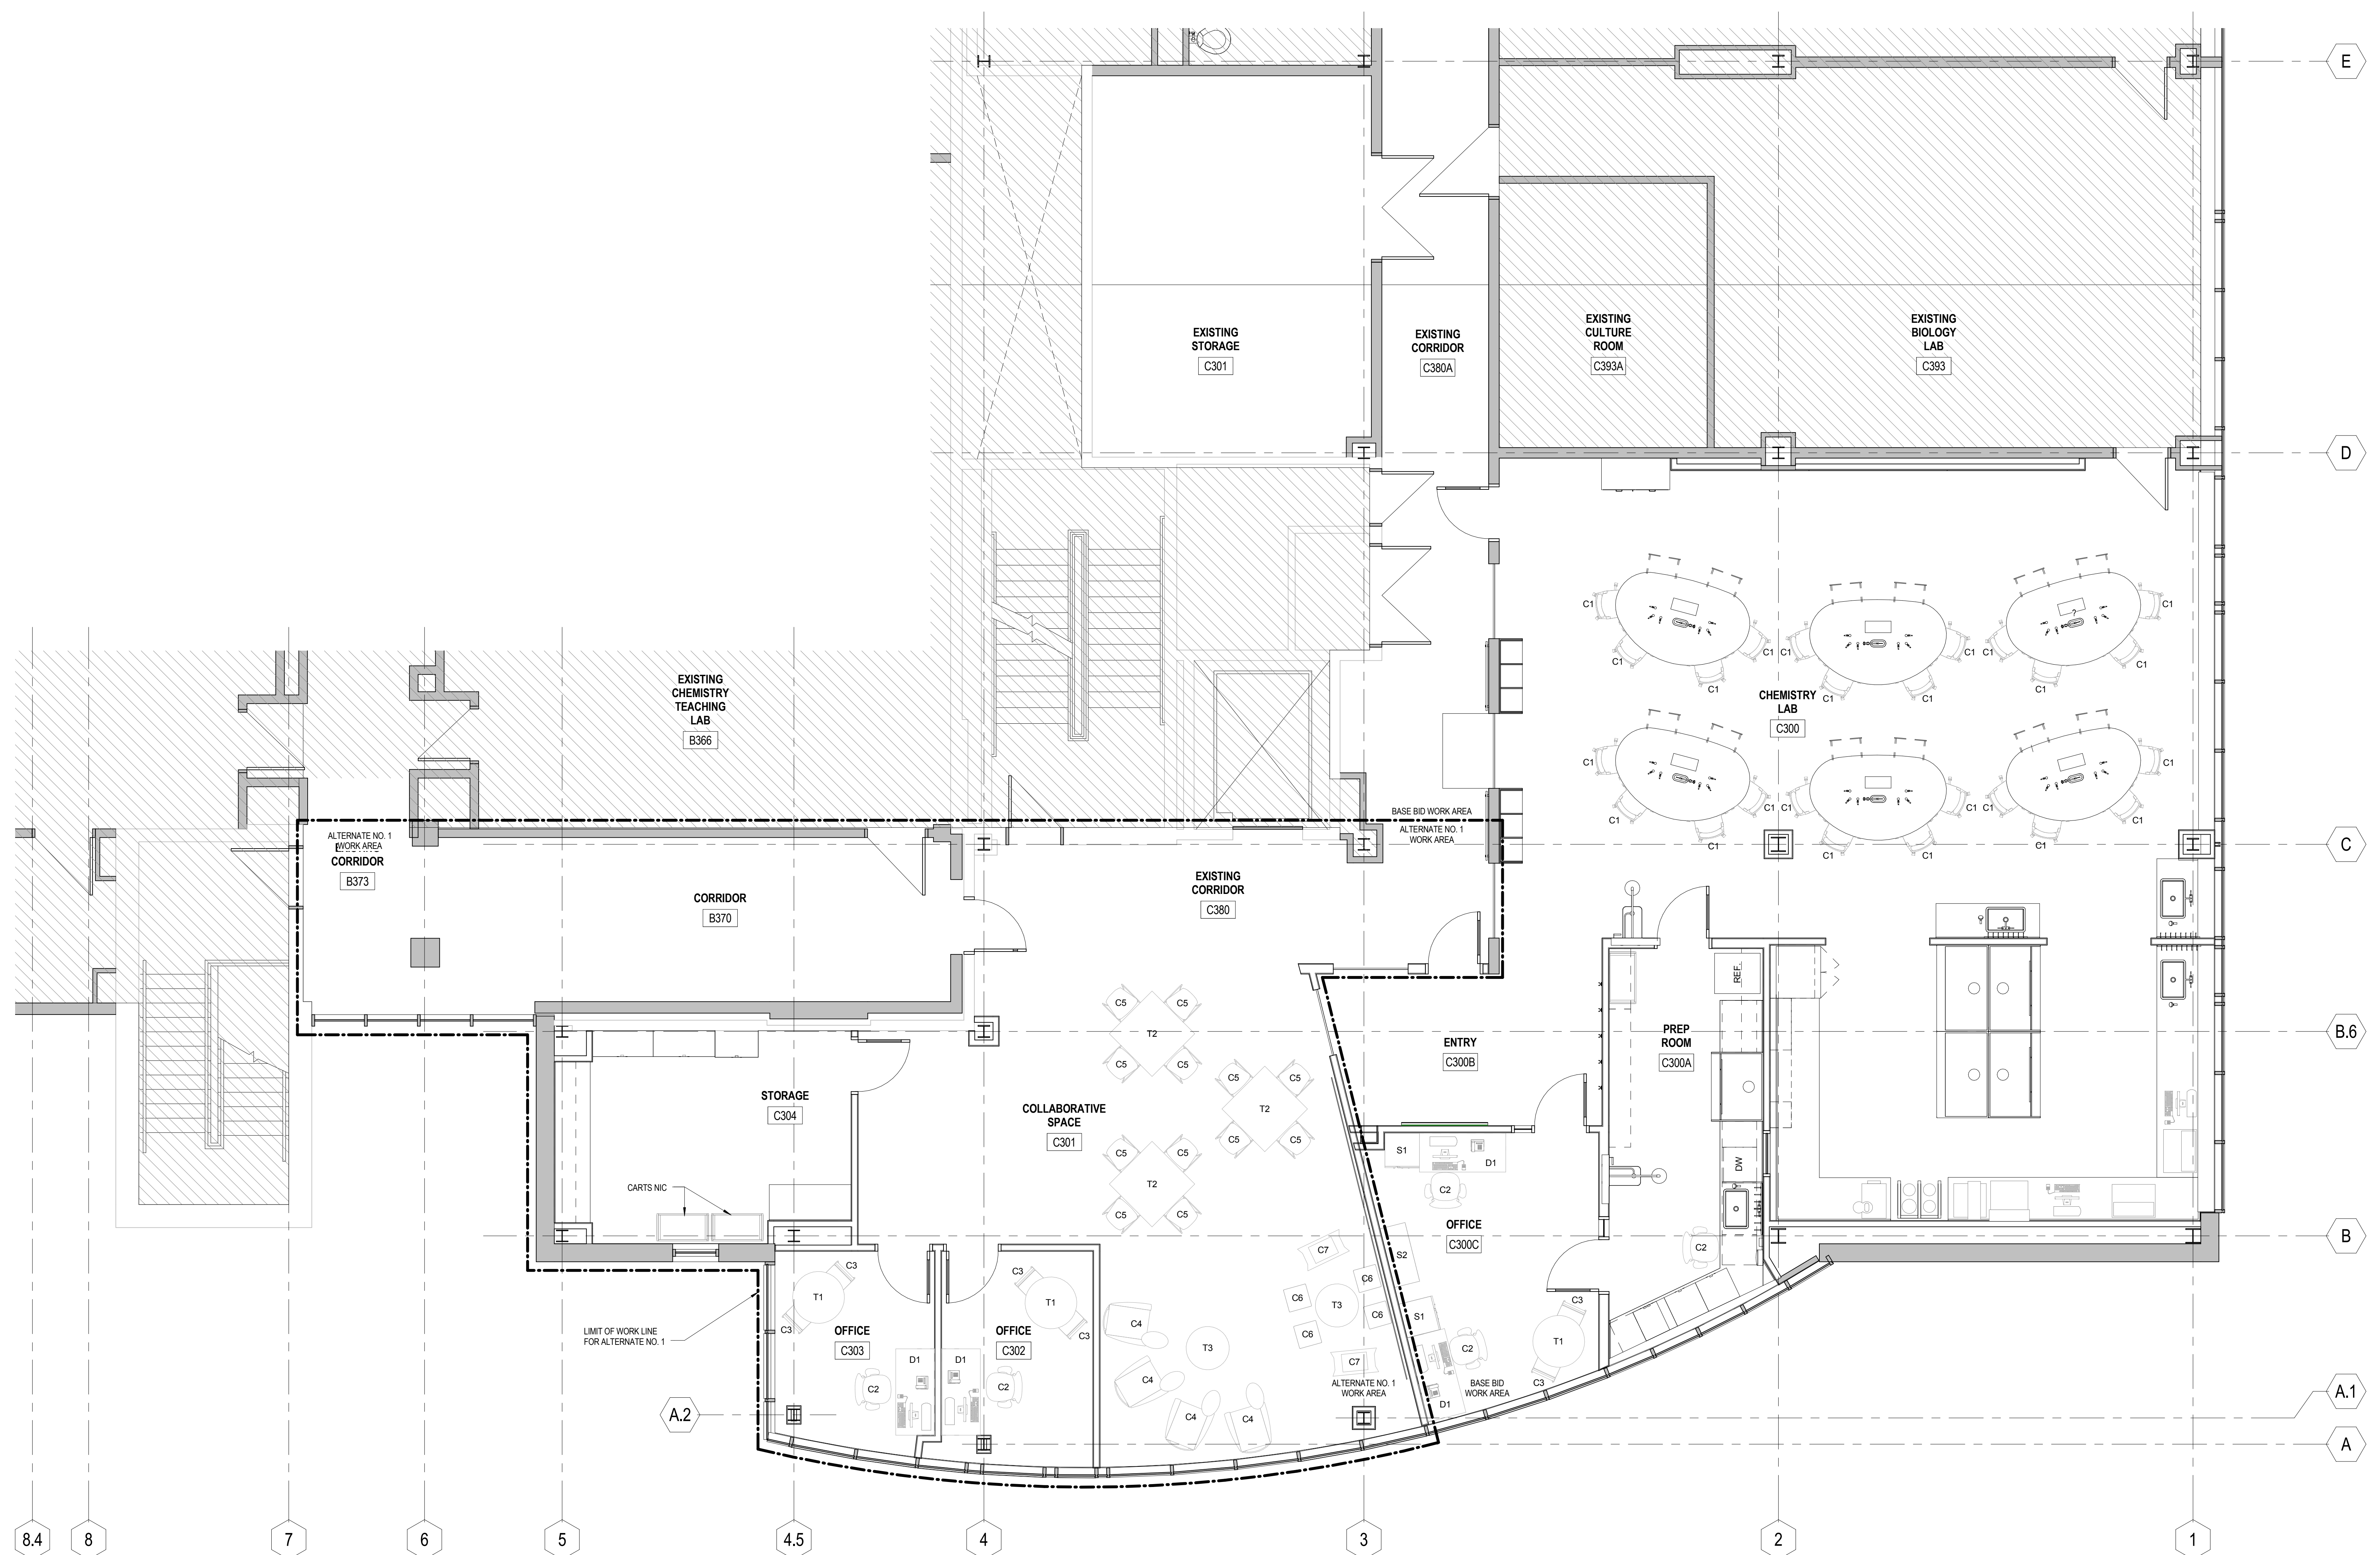

**GENERAL NOTES**

1. ALL FURNITURE & EQUIPMENT SHOWN IN HALFTONE ON THIS SHEET IS SHOWN FOR INFORMATION ONLY. THESE ARE BY SEPARATE CONTRACT. I.E. NOT TO BE BID AS PART OF THIS CONTRACT.



UNIVERSITY OF SOUTHERN MAINE

**SCIENCE BUILDING  
C300 CHEMISTRY LAB**

70 Falmouth Street Portland, Maine  
04101

NO.	DESCRIPTION	DATE

FOR ADDITIONAL INFORMATION, REFER TO PROJECT MANUAL.

CONTENT:	EQUIPMENT PLAN
DRAWN BY:	Author
PROJECT NO.:	14-049-00
DATE:	07/21/2015
REVISED:	
SCALE:	As indicated
<b>EQ1.1</b>	
Project Phase	PERMIT SET
<small>COPYRIGHT © 2015 BY LAVALLEE BRENSINGER PROFESSIONAL ASSOCIATION. ALL RIGHTS RESERVED. NO REPRODUCTION WITHOUT PERMISSION.</small>	

7/22/2015 2:49:45 AM C:\Projects\14049\14049\_C300\_Chem\_Lab\_Corridor\_Rev1\_2015.mxd mel.mehan.net