



HARRIMAN

AUBURN PORTLAND MANCHESTER

UNIVERSITY OF SOUTHERN MAINE DEPARTMENT REORGANIZATION PROJECT 2015-011

PORTLAND, MAINE

Harriman Project No. 15457

Key Plan

Proj North



True North




GENERAL NOTES:

1. ALL HOLLOW METAL DOORS AND DOOR FRAMES - NEW AND EXISTING TO BE PAINTED P3.
2. EXISTING WOOD DOORS - NO WORK, UNLESS OTHERWISE NOTED.
3. RESILIENT BASE (RB) TO BE USED IN ALL AREAS UNLESS OTHERWISE NOTED. 6" HEIGHT AT ALL WALLS, 4" HEIGHT AT ALL BASE CABINETS. SCRIBE RB1 TO COVE BASE WHERE TWO MATERIALS MEET.
4. ANY EXPOSED DUCT WORK AND STRUCTURE THAT RECEIVES PAINT TO BE PAINTED P1, UNLESS OTHERWISE NOTED.
5. PROVIDE TRANSITION STRIPS AT DISSIMILAR FLOOR MATERIALS. LOCATE TRANSITIONS AT CENTER LINE OF DOOR IN CLOSED POSITION UNLESS OTHERWISE NOTED.

Issues and Revisions

Mark	Date	Description
-	07-09-15	75% REVIEW
--	07-23-15	100% REVIEW
---	08-03-15	OWNER REVIEW
----	08-10-15	ISSUED FOR BID

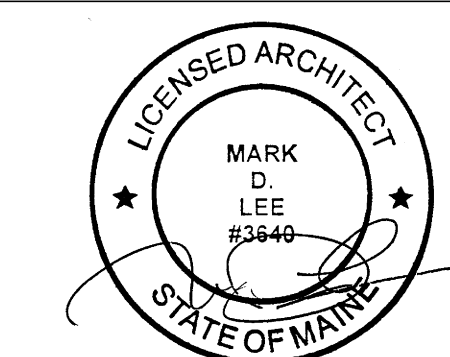

Drawing Scales
1/8" = 1'-0"

PA / PE: MDL © 2015
Drawn By: KSA Harriman Associates

FIRST FLOOR MATERIALS PLAN - LUTHER BONNEY


A71.1

WINDOW TREATMENT SCHEDULE - ALTERNATE #1

Room: Number	Room: Name	Manufacturer	Model	Width	Comments
136E	F.S. OFFICE	Draper, Inc	MANUAL FLEX SHADE	4' - 8"	FIELD MEASURE ALL DIMENSIONS
136E	F.S. OFFICE	Draper, Inc	MANUAL FLEX SHADE	3'-0"	FIELD MEASURE ALL DIMENSIONS
136F	F.S. OFFICE	Draper, Inc	MANUAL FLEX SHADE	4' - 8"	FIELD MEASURE ALL DIMENSIONS
136F	F.S. OFFICE	Draper, Inc	MANUAL FLEX SHADE	4' - 8"	FIELD MEASURE ALL DIMENSIONS
136F	F.S. OFFICE	Draper, Inc	MANUAL FLEX SHADE	3'-0"	FIELD MEASURE ALL DIMENSIONS
136IT	DATA ROOM	Draper, Inc	MANUAL FLEX SHADE	4' - 8"	FIELD MEASURE ALL DIMENSIONS
136IT	DATA ROOM	Draper, Inc	MANUAL FLEX SHADE	4' - 8"	FIELD MEASURE ALL DIMENSIONS
136IT	DATA ROOM	Draper, Inc	MANUAL FLEX SHADE	3'-0"	FIELD MEASURE ALL DIMENSIONS
137A	ADV. OFFICE	Draper, Inc	MANUAL FLEX SHADE	4' - 8"	FIELD MEASURE ALL DIMENSIONS
137A	ADV. OFFICE	Draper, Inc	MANUAL FLEX SHADE	3'-0"	FIELD MEASURE ALL DIMENSIONS
137B	ADV. OFFICE	Draper, Inc	MANUAL FLEX SHADE	4' - 8"	FIELD MEASURE ALL DIMENSIONS
137B	ADV. OFFICE	Draper, Inc	MANUAL FLEX SHADE	3'-0"	FIELD MEASURE ALL DIMENSIONS
137C	ADV. OFFICE	Draper, Inc	MANUAL FLEX SHADE	3'-0"	FIELD MEASURE ALL DIMENSIONS
137C	ADV. OFFICE	Draper, Inc	MANUAL FLEX SHADE	4' - 8"	FIELD MEASURE ALL DIMENSIONS
137D	ADV. OFFICE	Draper, Inc	MANUAL FLEX SHADE	4' - 8"	FIELD MEASURE ALL DIMENSIONS
137D	ADV. OFFICE	Draper, Inc	MANUAL FLEX SHADE	4' - 8"	FIELD MEASURE ALL DIMENSIONS
137E	ADV. OFFICE	Draper, Inc	MANUAL FLEX SHADE	4' - 8"	FIELD MEASURE ALL DIMENSIONS
137E	ADV. OFFICE	Draper, Inc	MANUAL FLEX SHADE	3'-0"	FIELD MEASURE ALL DIMENSIONS
137F	ADV. OFFICE	Draper, Inc	MANUAL FLEX SHADE	4' - 8"	FIELD MEASURE ALL DIMENSIONS
137F	ADV. OFFICE	Draper, Inc	MANUAL FLEX SHADE	3'-0"	FIELD MEASURE ALL DIMENSIONS
137G	ADV. OFFICE	Draper, Inc	MANUAL FLEX SHADE	4' - 8"	FIELD MEASURE ALL DIMENSIONS
137G	ADV. OFFICE	Draper, Inc	MANUAL FLEX SHADE	3'-0"	FIELD MEASURE ALL DIMENSIONS
137H	ADV. OFFICE	Draper, Inc	MANUAL FLEX SHADE	4' - 8"	FIELD MEASURE ALL DIMENSIONS
137H	ADV. OFFICE	Draper, Inc	MANUAL FLEX SHADE	4' - 8"	FIELD MEASURE ALL DIMENSIONS

WINDOW TREATMENT SCHEDULE - ALTERNATE #1

Room: Number	Room: Name	Manufacturer	Model	Width	Comments
137H	ADV. OFFICE	Draper, Inc	MANUAL FLEX SHADE	3'-0"	FIELD MEASURE ALL DIMENSIONS
140A	CD OFFICE	Draper, Inc	MANUAL FLEX SHADE	4' - 8"	FIELD MEASURE ALL DIMENSIONS
140A	CD OFFICE	Draper, Inc	MANUAL FLEX SHADE	4' - 8"	FIELD MEASURE ALL DIMENSIONS
140B	CD OFFICE	Draper, Inc	MANUAL FLEX SHADE	4' - 8"	FIELD MEASURE ALL DIMENSIONS
140B	CD OFFICE	Draper, Inc	MANUAL FLEX SHADE	3'-0"	FIELD MEASURE ALL DIMENSIONS
140G	OPEN OFFICE	Draper, Inc	MANUAL FLEX SHADE	4' - 8"	FIELD MEASURE ALL DIMENSIONS
140G	OPEN OFFICE	Draper, Inc	MANUAL FLEX SHADE	3'-0"	FIELD MEASURE ALL DIMENSIONS
141	IT OFFICE	Draper, Inc	MANUAL FLEX SHADE	4' - 8"	FIELD MEASURE ALL DIMENSIONS
141	IT OFFICE	Draper, Inc	MANUAL FLEX SHADE	4' - 8"	FIELD MEASURE ALL DIMENSIONS
141	IT OFFICE	Draper, Inc	MANUAL FLEX SHADE	3'-0"	FIELD MEASURE ALL DIMENSIONS
141	IT OFFICE	Draper, Inc	MANUAL FLEX SHADE	3'-0"	FIELD MEASURE ALL DIMENSIONS
142	IT OFFICE	Draper, Inc	MANUAL FLEX SHADE	4' - 8"	FIELD MEASURE ALL DIMENSIONS
142	IT OFFICE	Draper, Inc	MANUAL FLEX SHADE	4' - 8"	FIELD MEASURE ALL DIMENSIONS
144	OPEN OFFICE	Draper, Inc	MANUAL FLEX SHADE	4' - 8"	FIELD MEASURE ALL DIMENSIONS
144	OPEN OFFICE	Draper, Inc	MANUAL FLEX SHADE	4' - 8"	FIELD MEASURE ALL DIMENSIONS
144	OPEN OFFICE	Draper, Inc	MANUAL FLEX SHADE	4' - 8"	FIELD MEASURE ALL DIMENSIONS
144	OPEN OFFICE	Draper, Inc	MANUAL FLEX SHADE	4' - 8"	FIELD MEASURE ALL DIMENSIONS
144	OPEN OFFICE	Draper, Inc	MANUAL FLEX SHADE	4' - 8"	FIELD MEASURE ALL DIMENSIONS
144	OPEN OFFICE	Draper, Inc	MANUAL FLEX SHADE	4' - 8"	FIELD MEASURE ALL DIMENSIONS
144	OPEN OFFICE	Draper, Inc	MANUAL FLEX SHADE	4' - 8"	FIELD MEASURE ALL DIMENSIONS
144	OPEN OFFICE	Draper, Inc	MANUAL FLEX SHADE	4' - 8"	FIELD MEASURE ALL DIMENSIONS

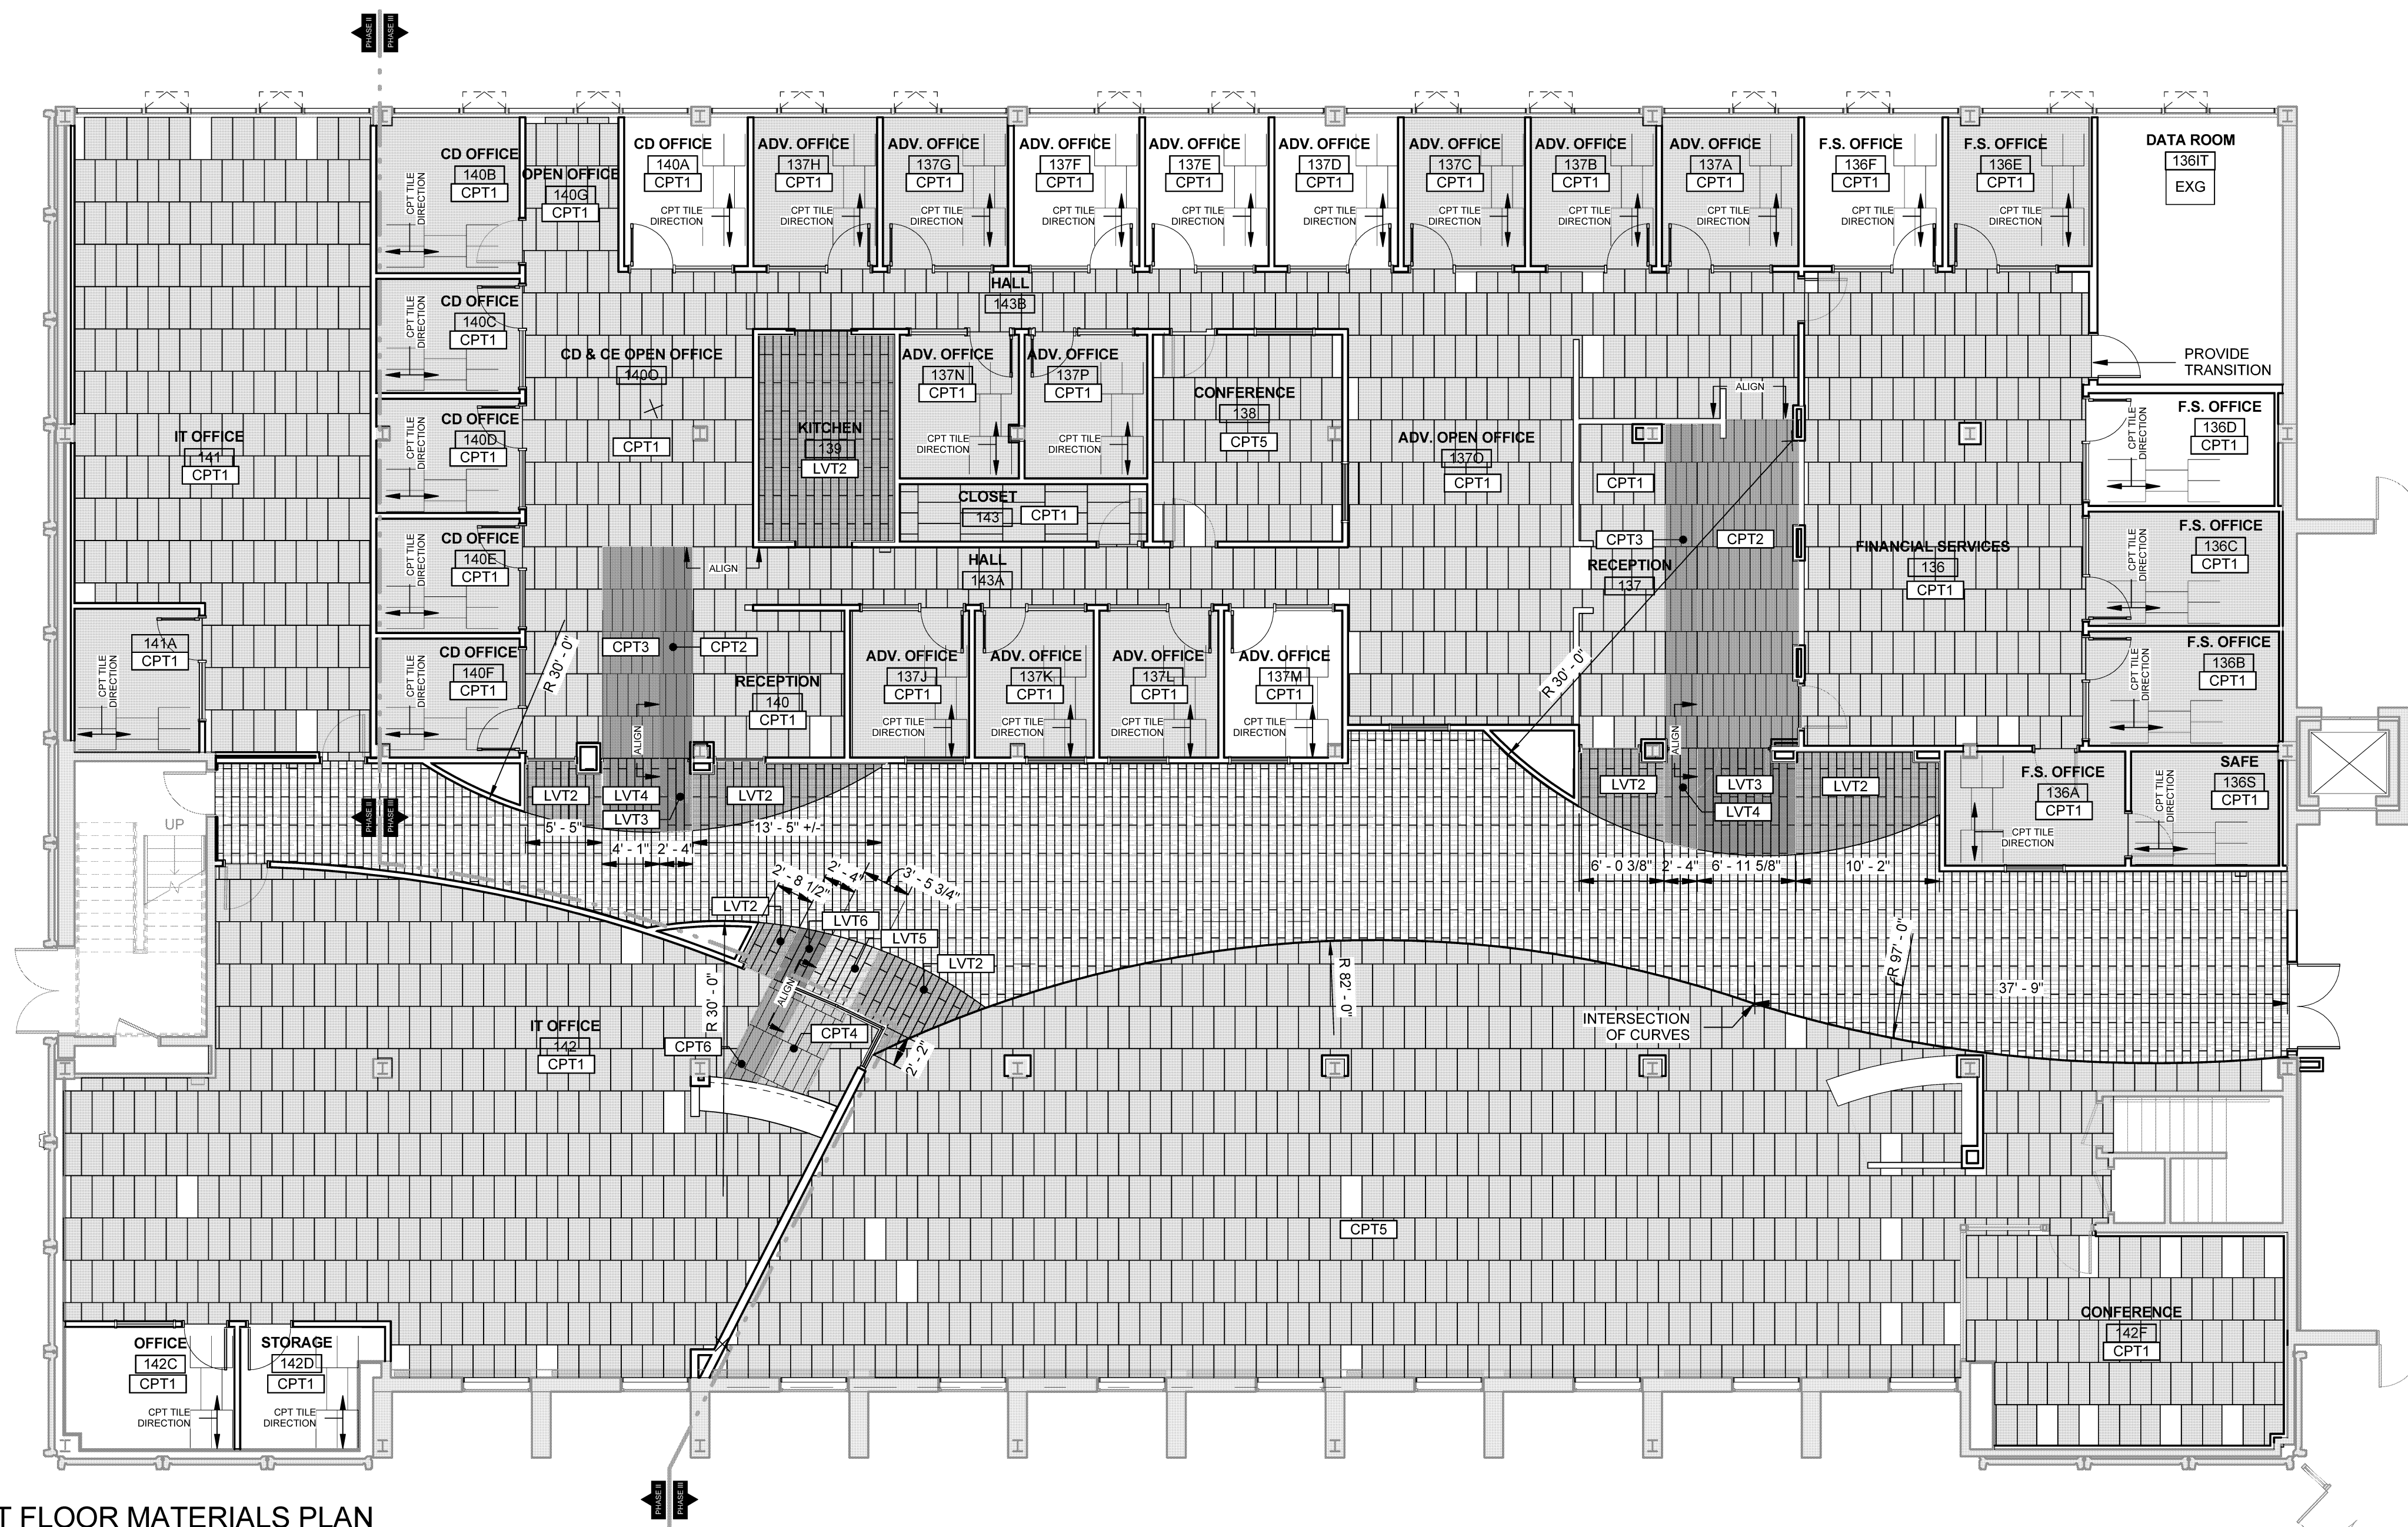

A1 FIRST FLOOR MATERIALS PLAN
SCALE: 1/8" = 1'-0"

Plot Date: 8/10/2015 3:04:41 PM