

HARRIMAN

AUBURN PORTLAND MANCHESTER

UNIVERSITY OF SOUTHERN MAINE DEPARTMENT REORGANIZATION PROJECT 2015-011 PORTLAND, MAINE

Harriman Project No. 15457

Key Plan Proj North




KEY NOTES:

L01... RELOCATED EXISTING FIXTURES-PENDANT MOUNT BOTTOM OF FIXTURES 12" BELOW CEILING. PROVIDE NEW BALLASTS AS REQUIRED FOR RELOCATED EXISTING FIXTURES.


L02... RELOCATED EXISTING FIXTURE-PENDANT MOUNT BOTTOM OF FIXTURE 36" BELOW CEILING. PROVIDE NEW BALLASTS AS REQUIRED FOR RELOCATED EXISTING FIXTURES.

L03... RELOCATED EXISTING FIXTURE-PENDANT MOUNT BOTTOM OF FIXTURE 60" BELOW CEILING. PROVIDE NEW BALLASTS AS REQUIRED FOR RELOCATED EXISTING FIXTURES.

L04... PROVIDE BATTERY BACKUP BALLAST FOR RELOCATED EXISTING FIXTURE.

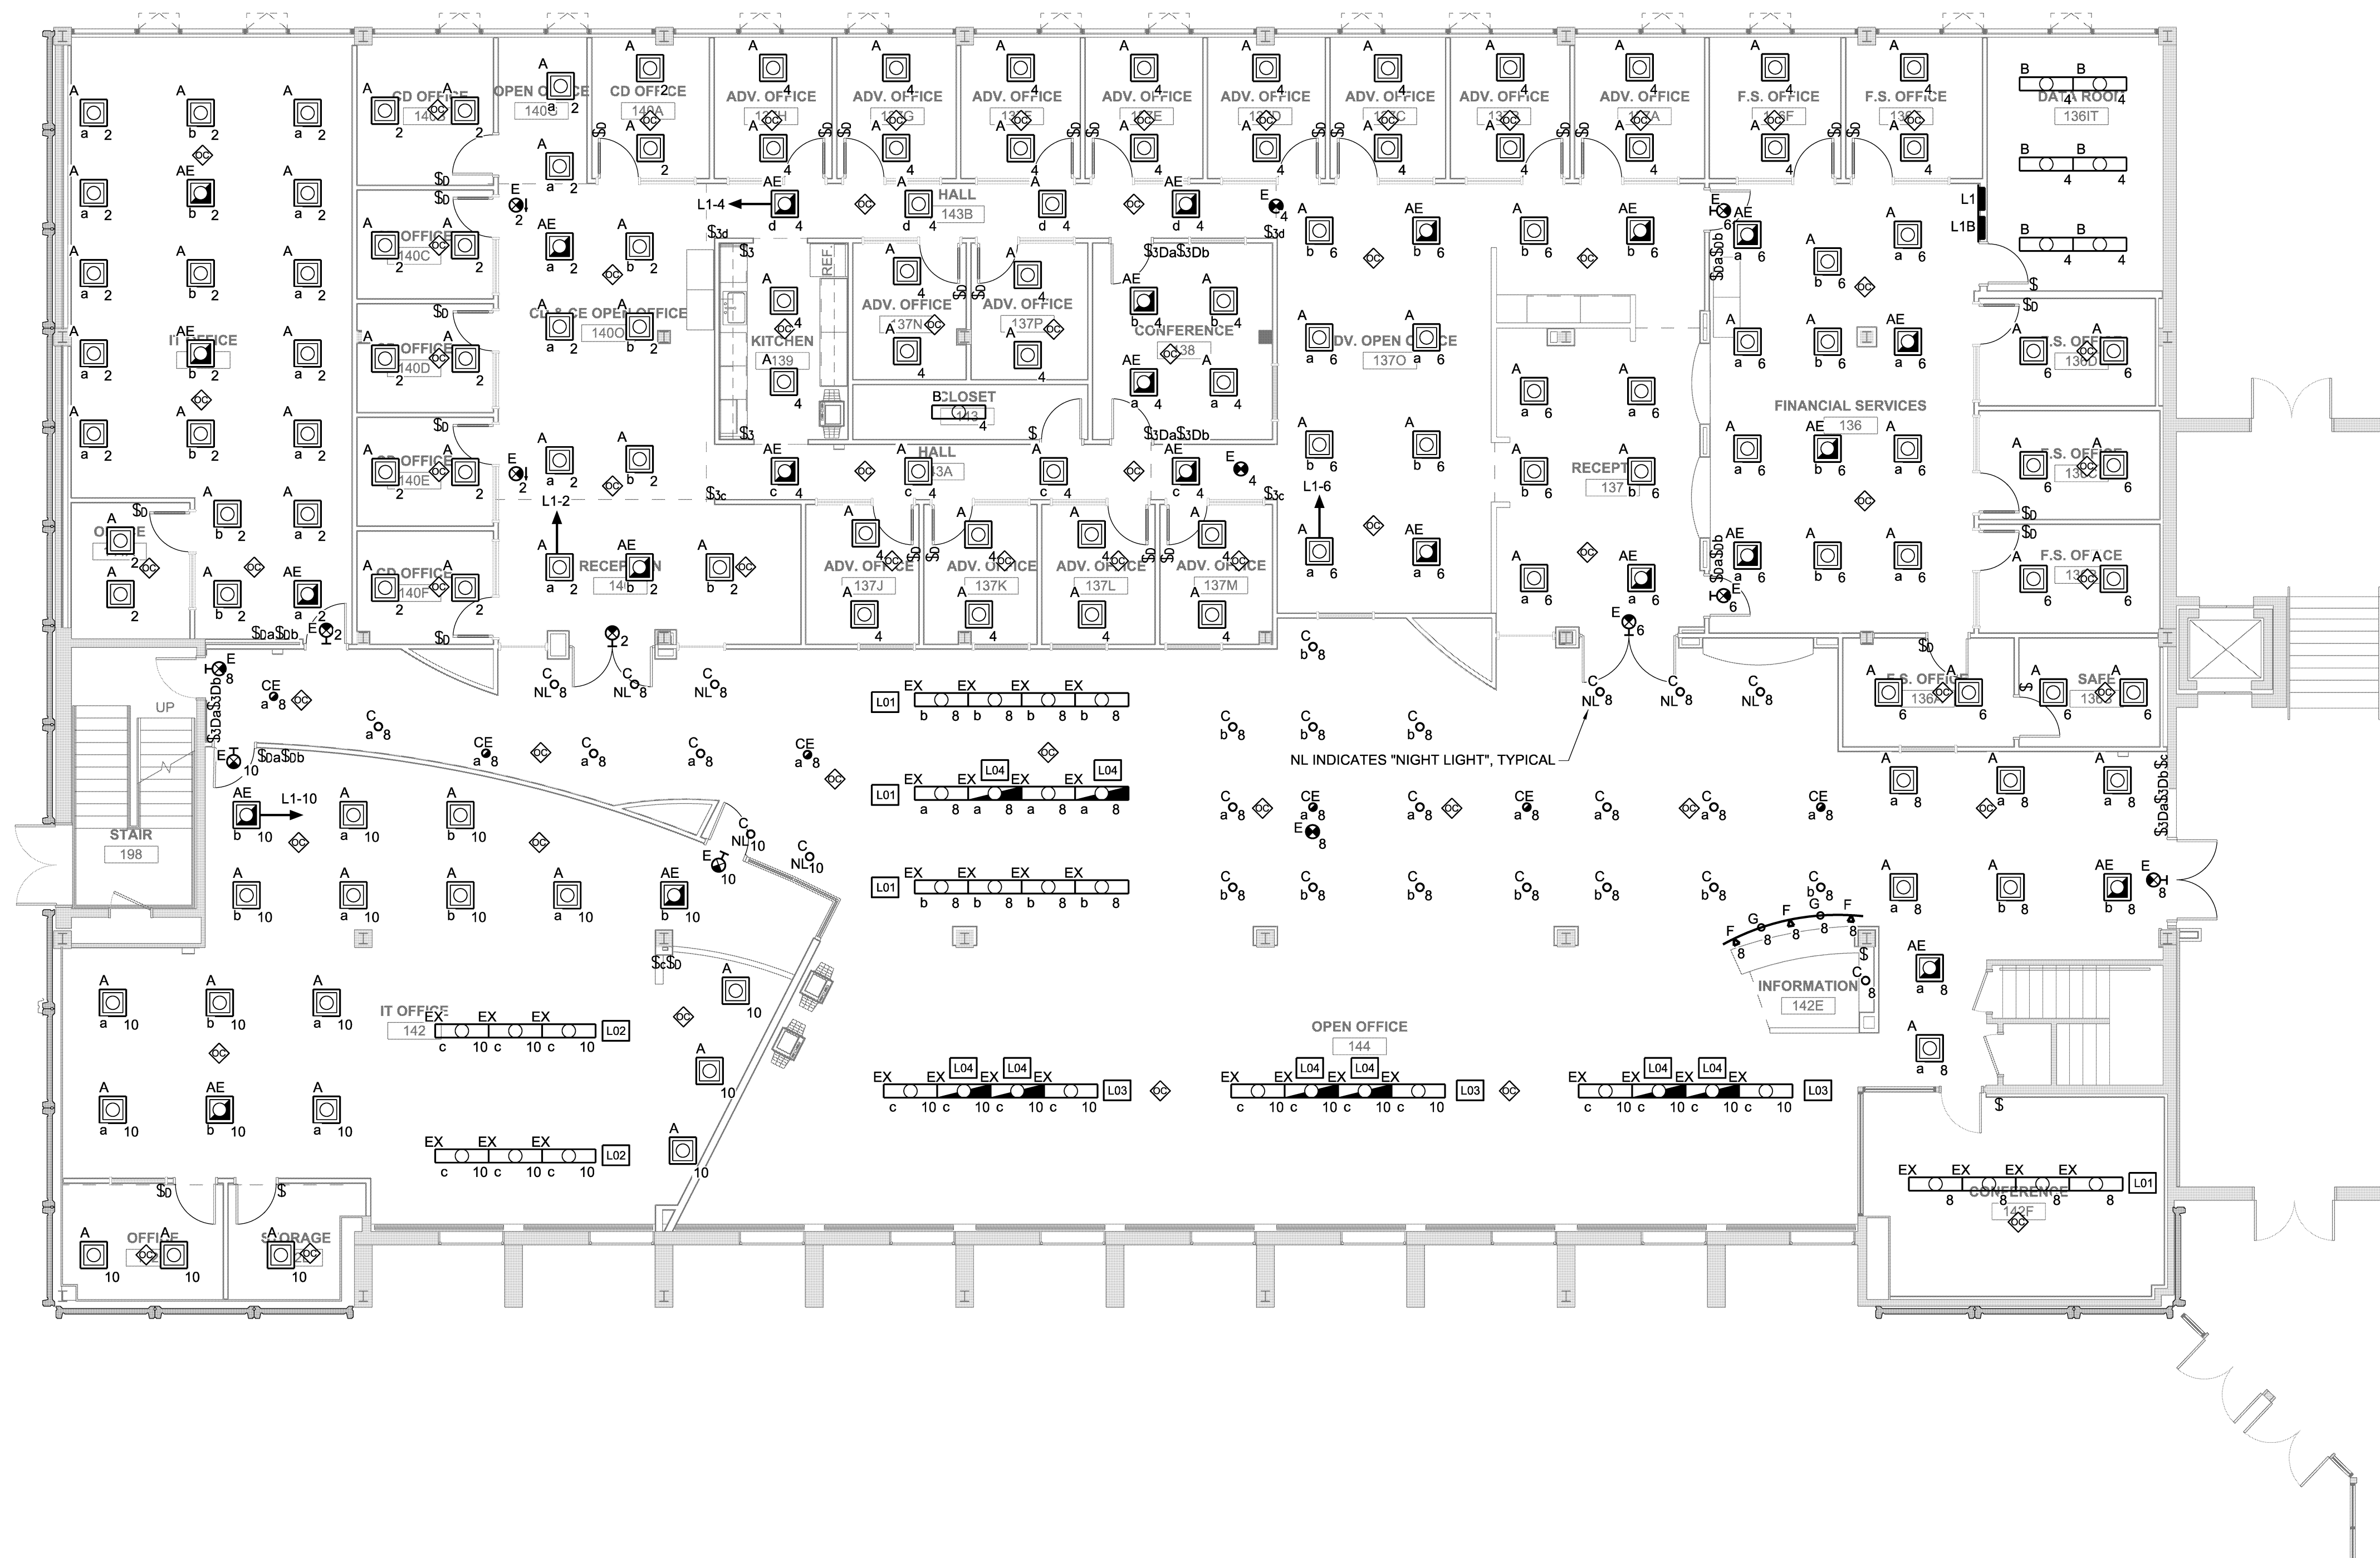

Mark	Date	Description
--	07-09-15	75% REVIEW
--	07-23-15	100% REVIEW
--	08-03-15	OWNER REVIEW
--	08-10-15	ISSUED FOR BID

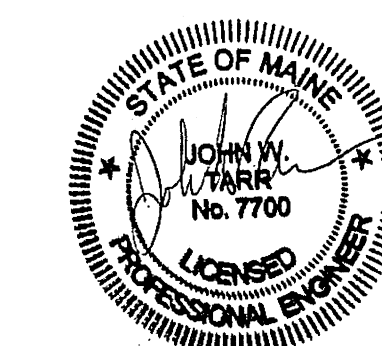

Drawing Scales 1/8" = 1'-0" 0 4' 8' 12'

PA / PE: JWT © 2015
Drawn By: BSO Harriman Associates

LUTHER BONNEY FIRST FLOOR LIGHTING

E10.1