



HARRIMAN

AUBURN PORTLAND MANCHESTER


UNIVERSITY OF SOUTHERN MAINE DEPARTMENT REORGANIZATION PROJECT 2015-011

PORTLAND, MAINE

Harriman Project No. 15457


Key Plan

Proj North

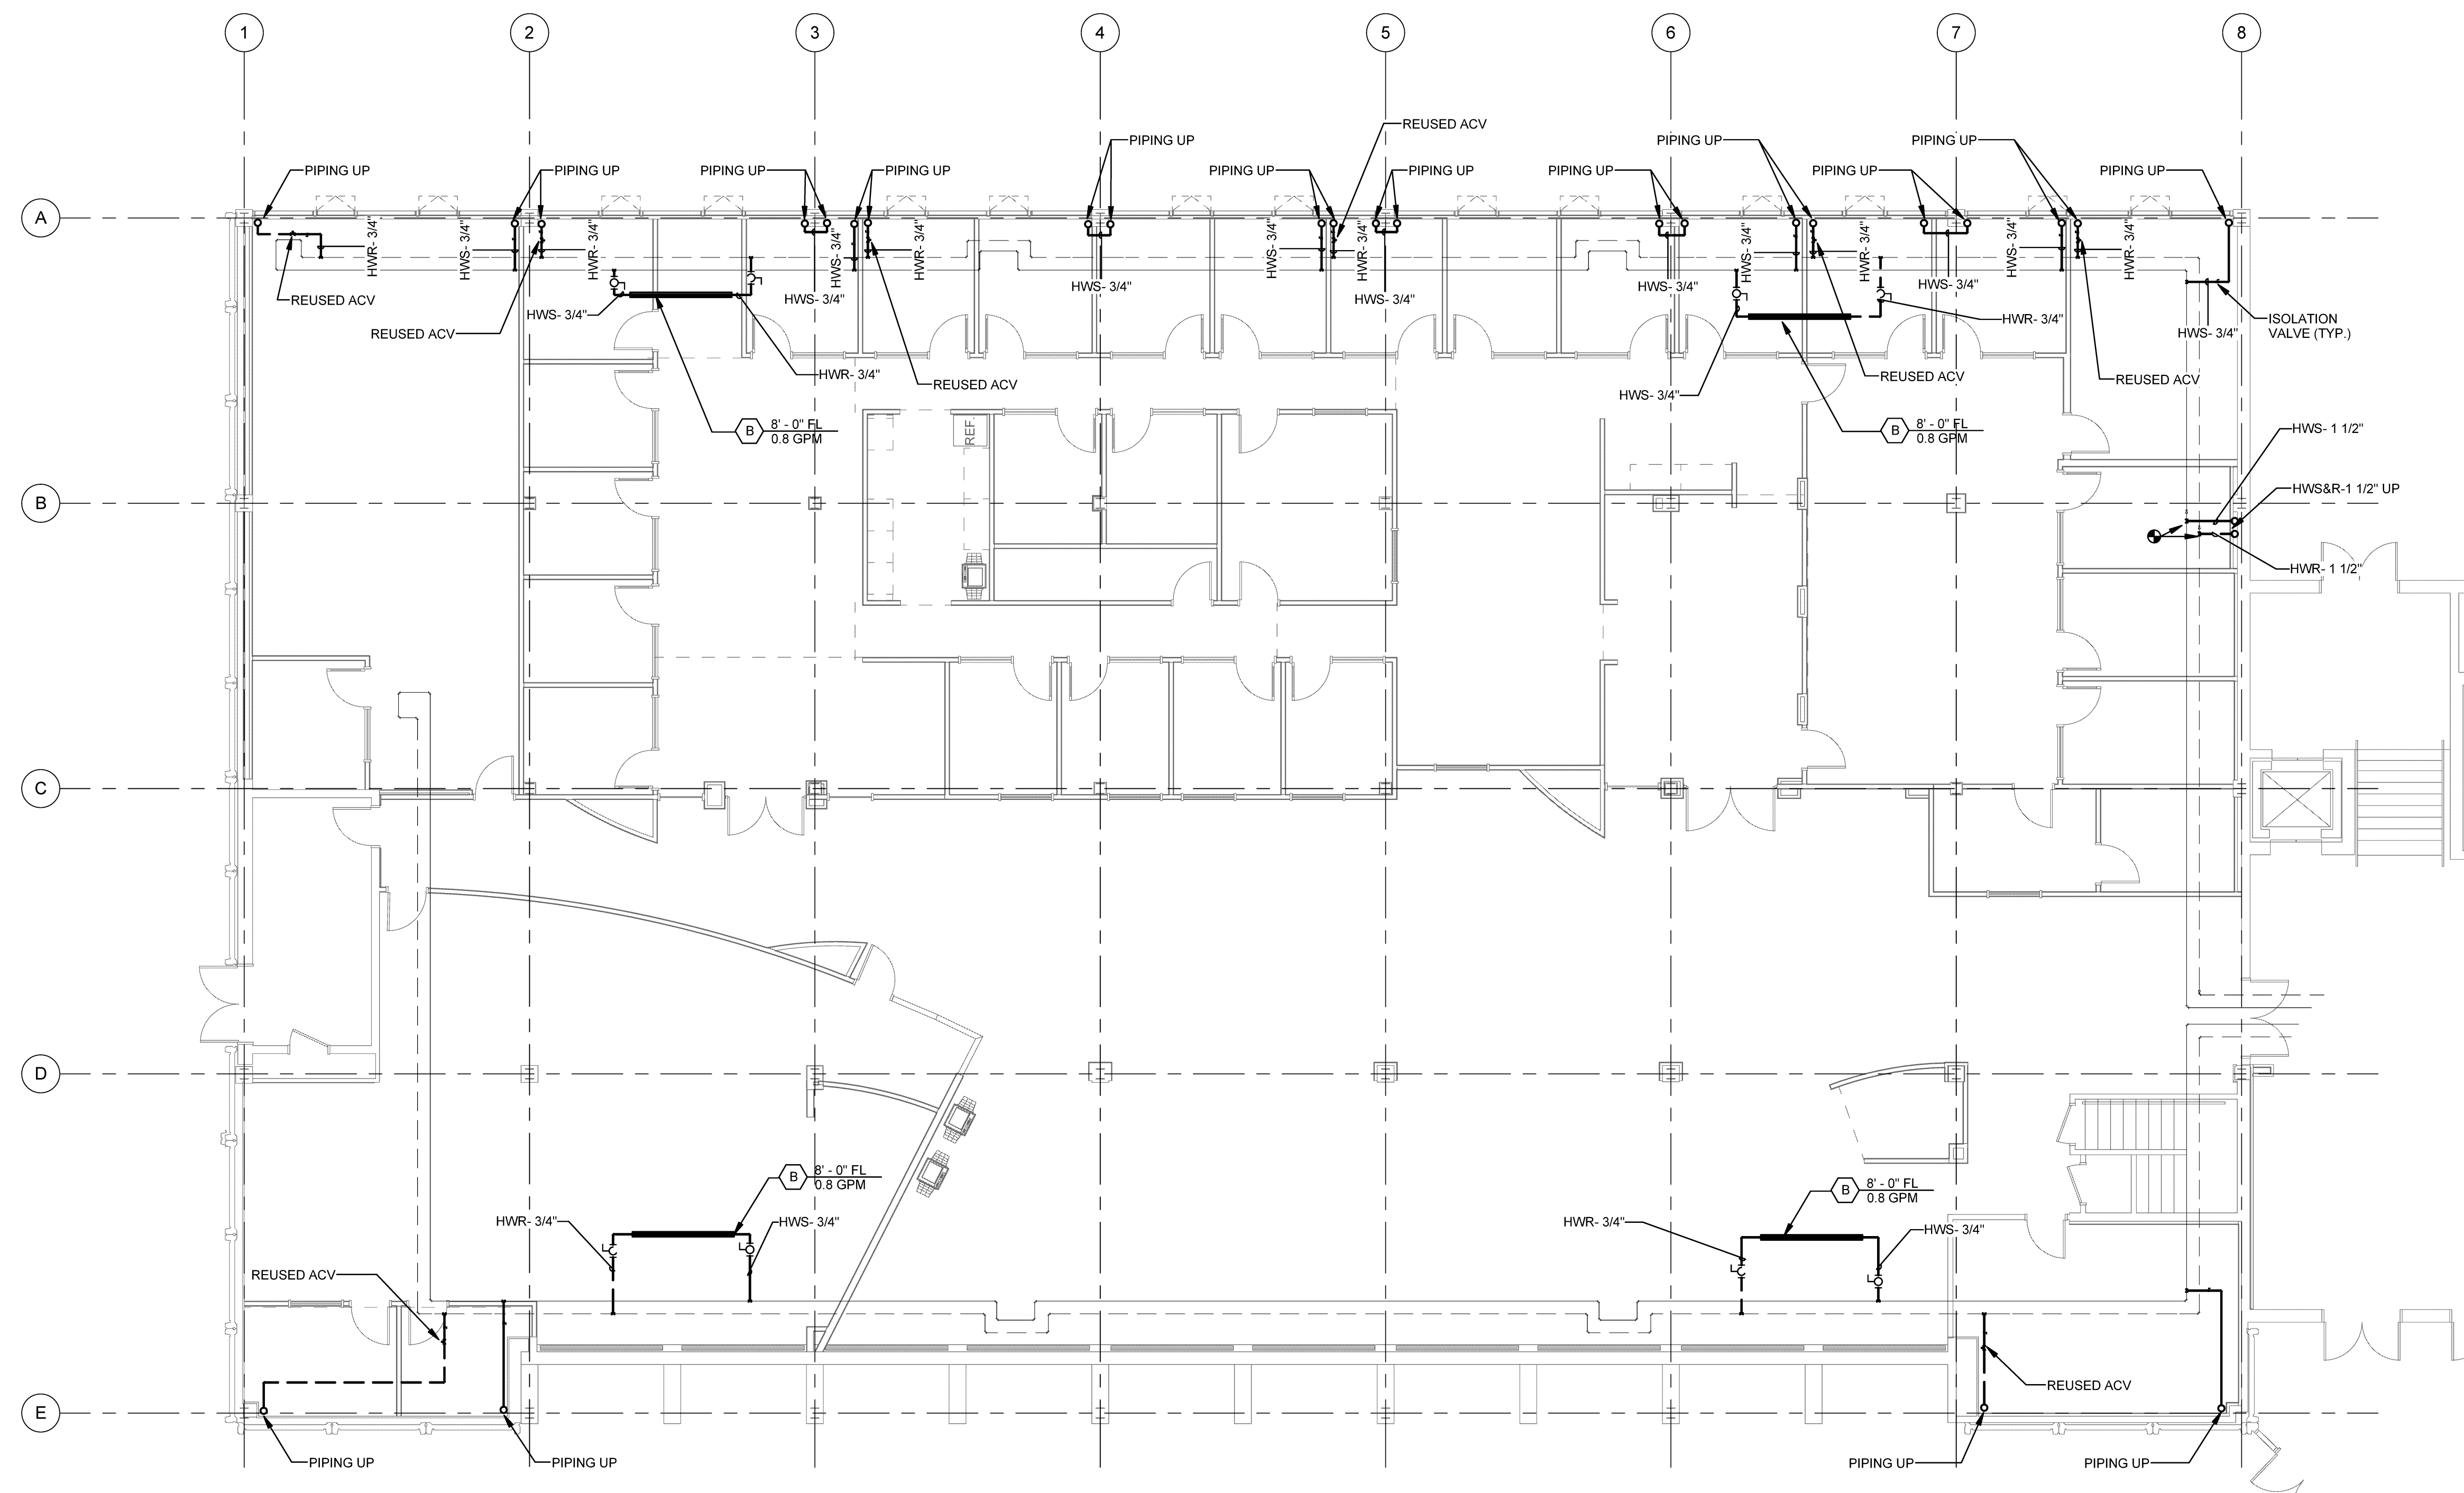

1 UNDERSLAB PIPING  
SCALE: 1/8" = 1'-0"

Issues and Revisions		
Mark	Date	Description
	08-03-15	OWNER REVIEW
	08-10-15	ISSUED FOR BID

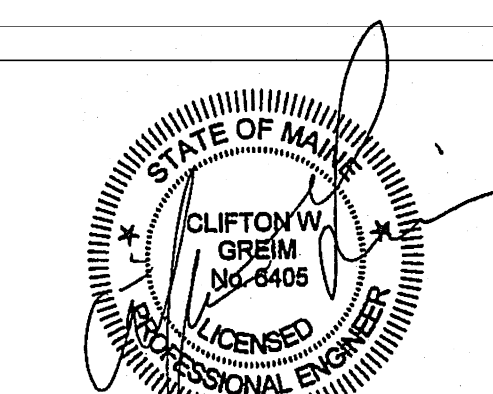

Drawing Scales	
1/8" = 1'-0"	---
---	---
---	---
---	---
PA / PE: CG	© 2015 Harriman Associates
Drawn By: JSL	

UNDERSLAB PIPING

M20.0