

HARRIMAN

AUBURN PORTLAND MANCHESTER

UNIVERSITY OF SOUTHERN MAINE DEPARTMENT REORGANIZATION PROJECT 2015-011

PORTLAND, MAINE

Harriman Project No. 15457

Key Plan

Proj North




True North



Issues and Revisions

Mark	Date	Description
08-10-15		ISSUED FOR BID

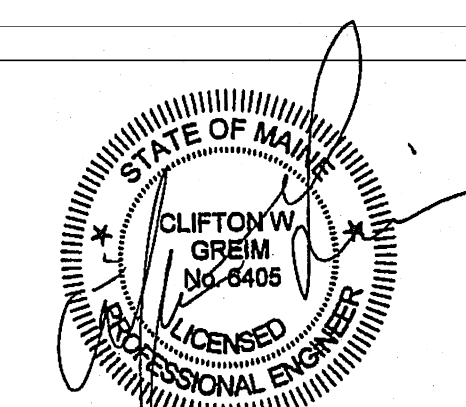


Drawing Scales 1/8" = 1'-0" 0 4' 8' 12' 1/8" = 1'-0"

PA / PE: CG © 2015 Harriman Associates Drawn By: MAM

DEMOLITION PLAN - LUTHER BONNEY

P05.1

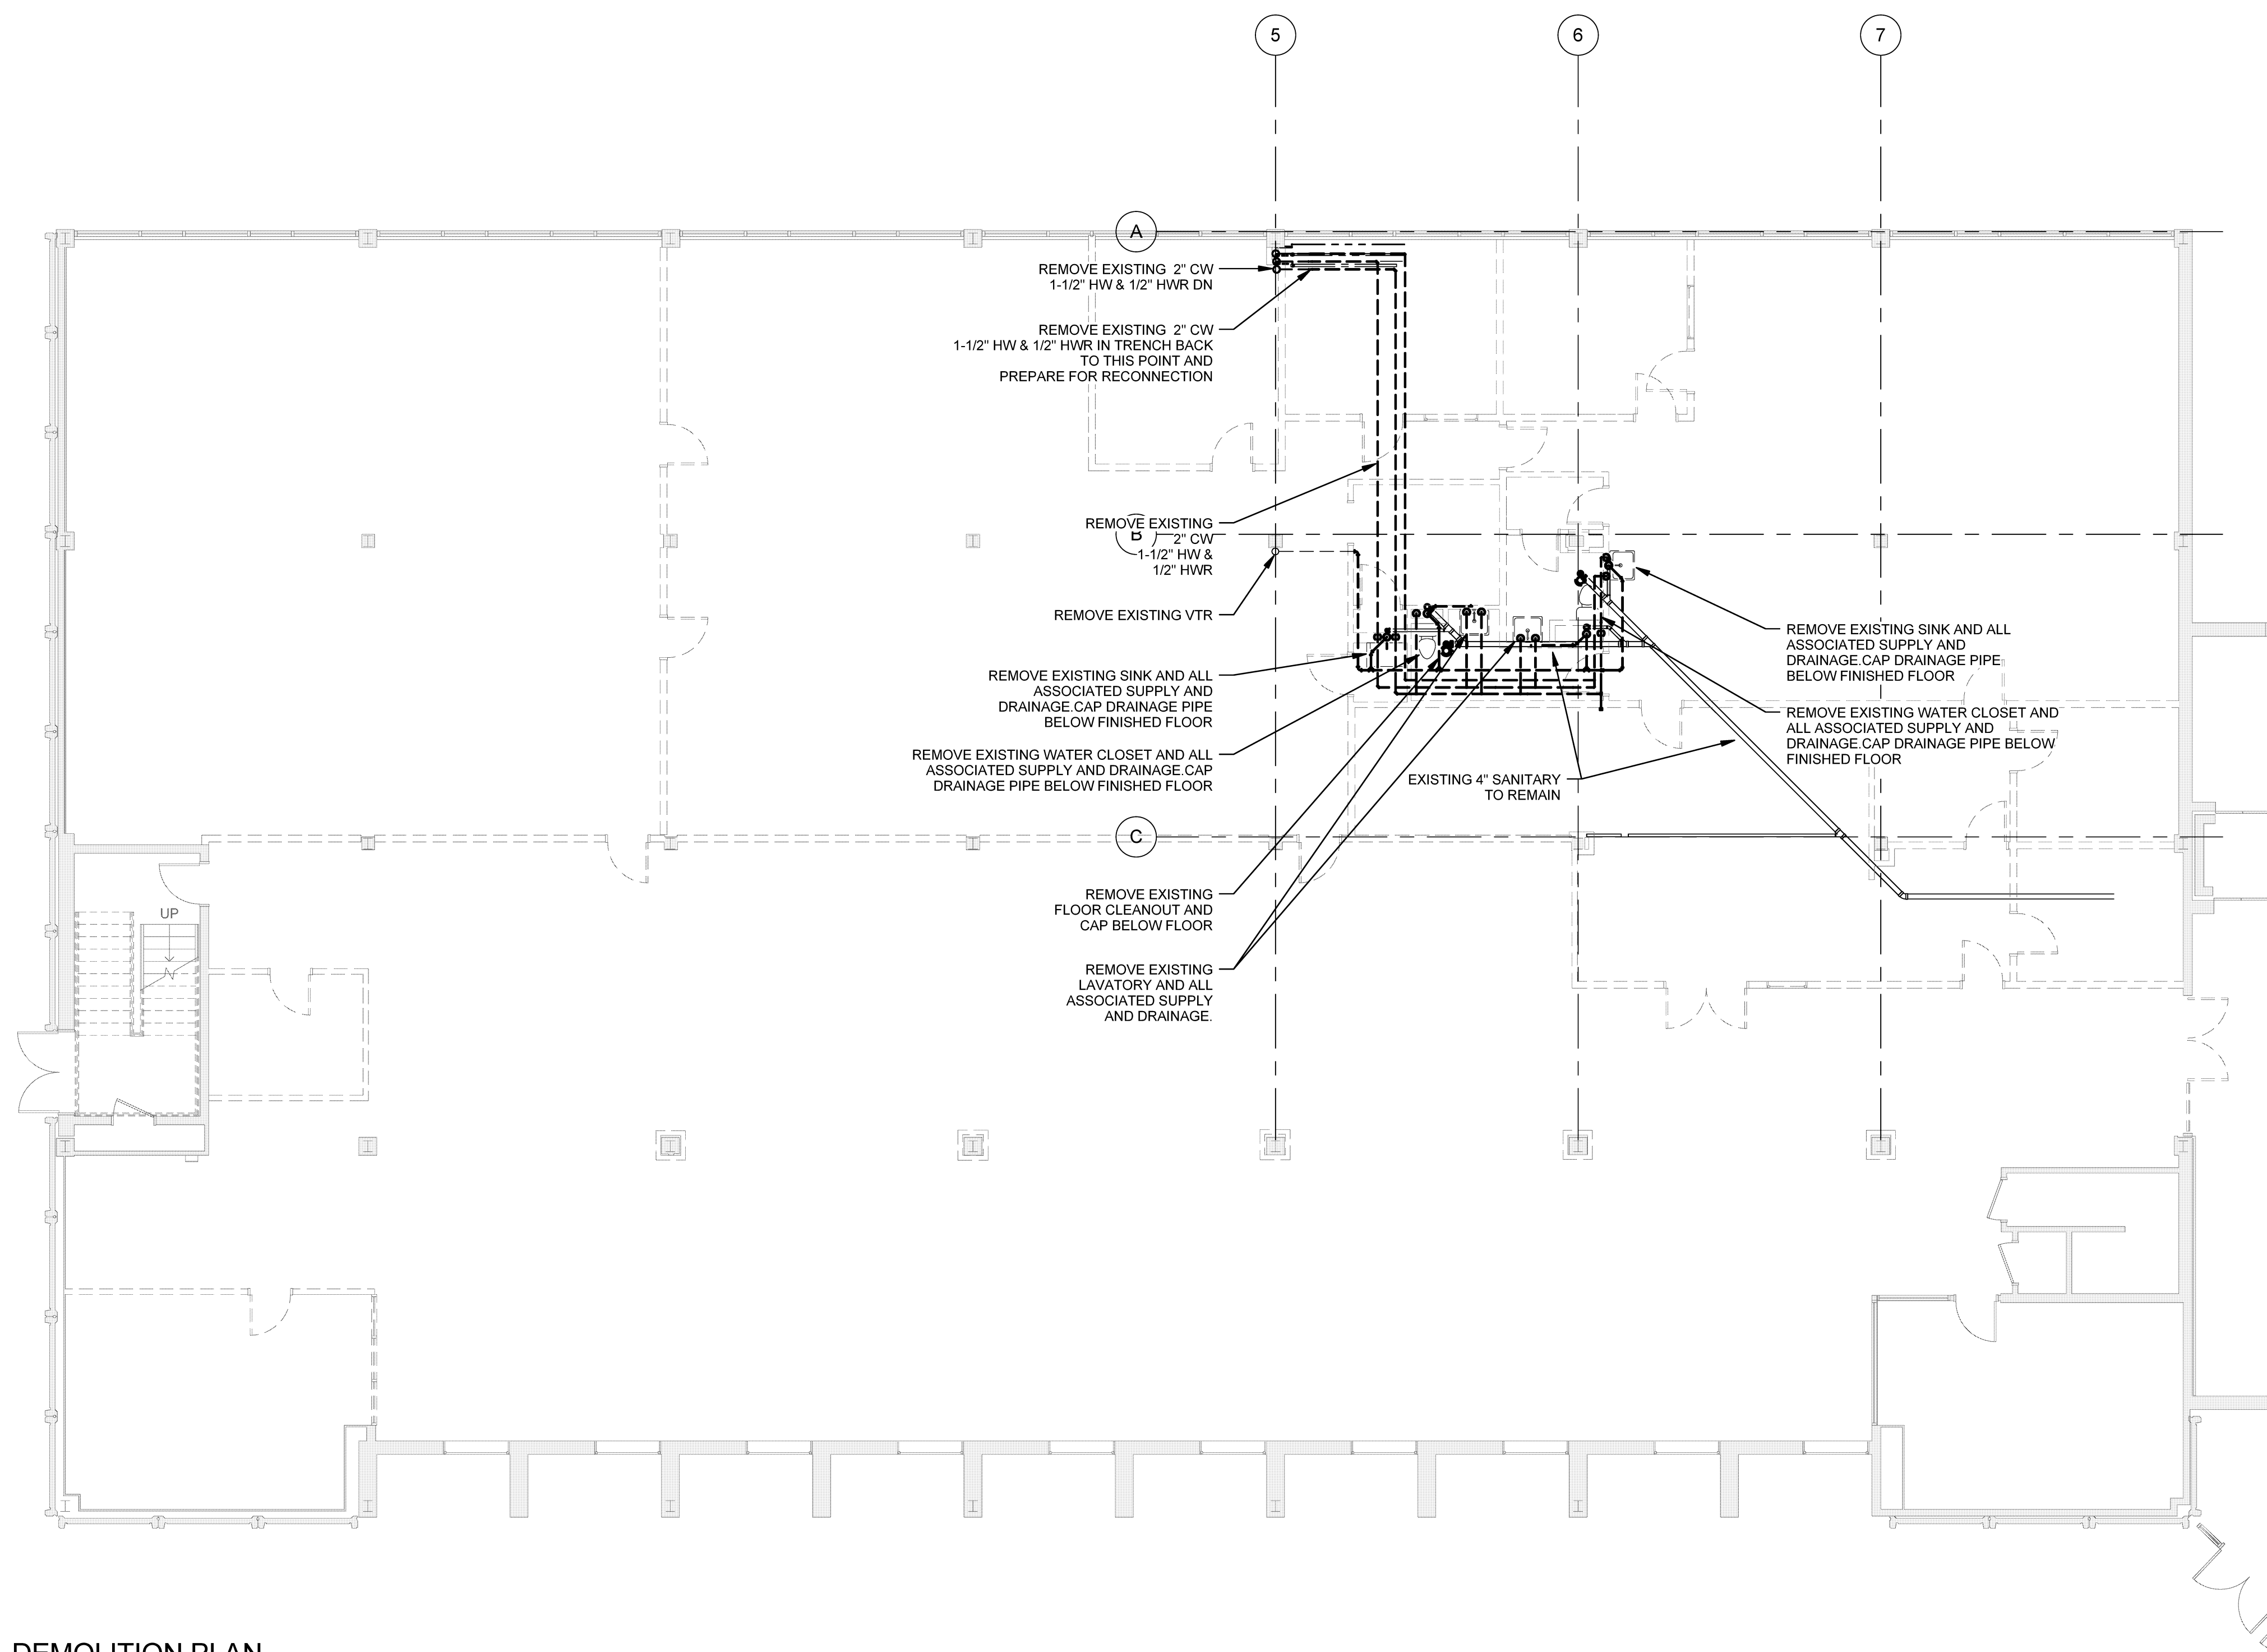

1 DEMOLITION PLAN SCALE: 1/8" = 1'-0"