

HARRIMAN

AUBURN PORTLAND MANCHESTER

UNIVERSITY OF SOUTHERN MAINE DEPARTMENT REORGANIZATION PROJECT 2015-011

PORTLAND, MAINE

Harriman Project No. 15457

Key Plan

Proj North



True North




SYMBOLS LEGEND

- ACT CEILING GRID SYSTEM
- GPDW CEILING SYSTEM
- MECHANICAL SUPPLY DIFFUSER
- MECHANICAL RETURN TRANSFER
- MECHANICAL RETURN DIFFUSER
- LIGHT FIXTURE
- LIGHT FIXTURE
- LIGHT FIXTURE
- ACCESS PANEL

Issues and Revisions

Mark	Date	Description
-	07-09-15	75% REVIEW
-	07-23-15	100% REVIEW
-	08-03-15	OWNER REVIEW
-	08-10-15	ISSUED FOR BID
1	09-25-15	ISSUED FOR PERMIT

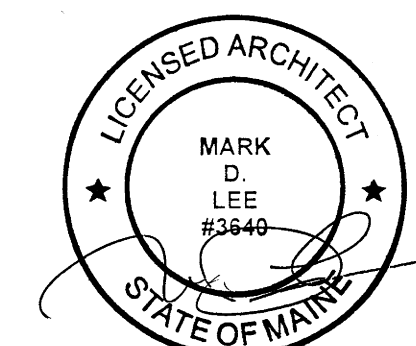


Drawing Scales: As indicated


PA / PE: MDL © 2015 Harriman Associates
Drawn By: ERP

FIRST FLOOR RCP - LUTHER BONNEY


A70.1

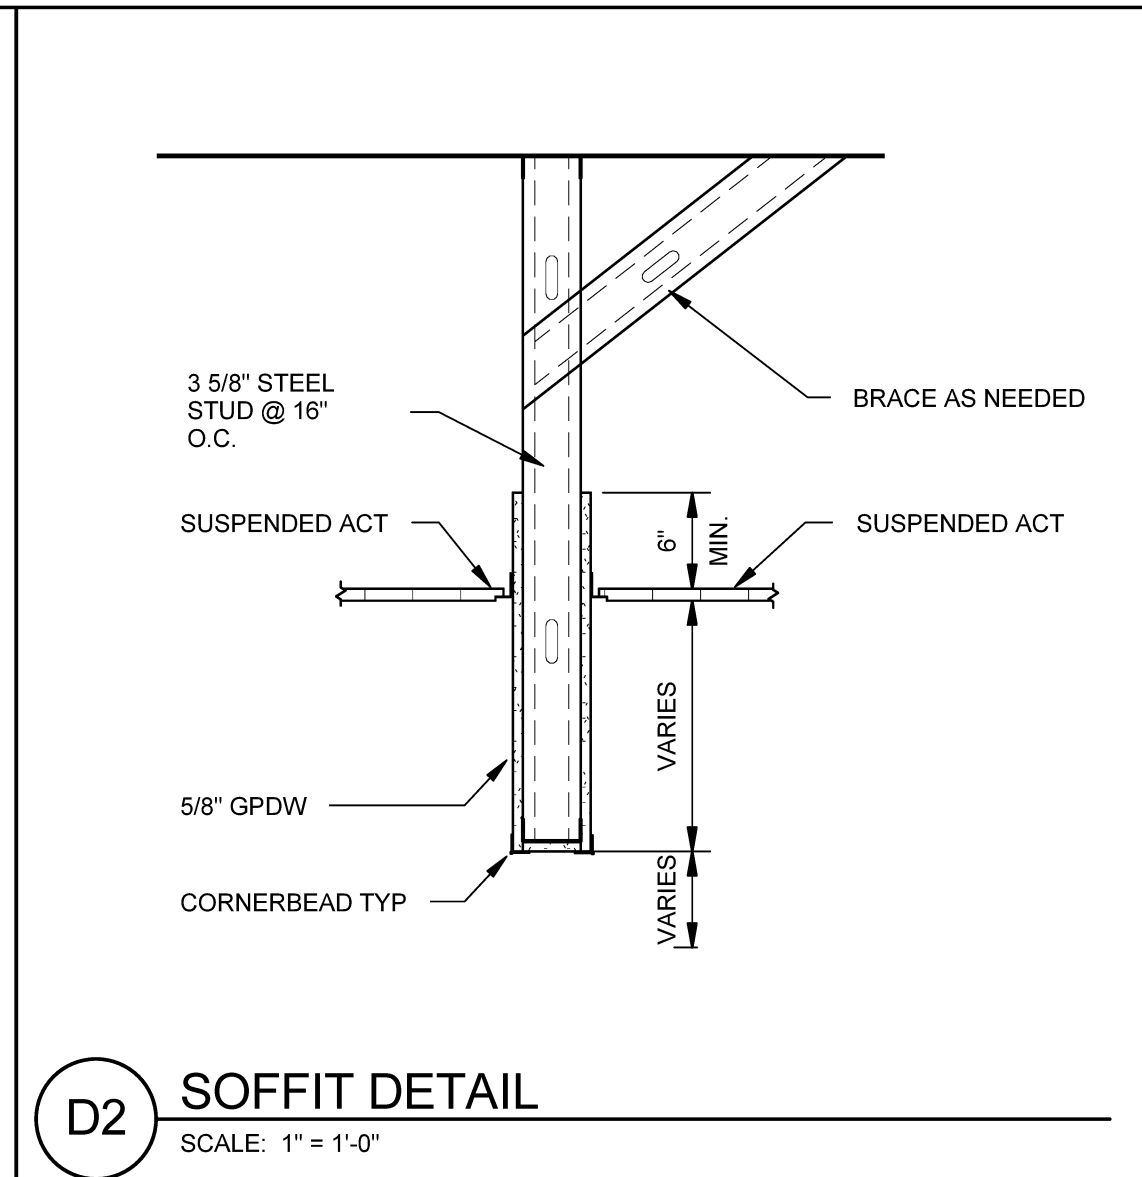


D2 SOFFIT DETAIL
SCALE: 1" = 1'-0"

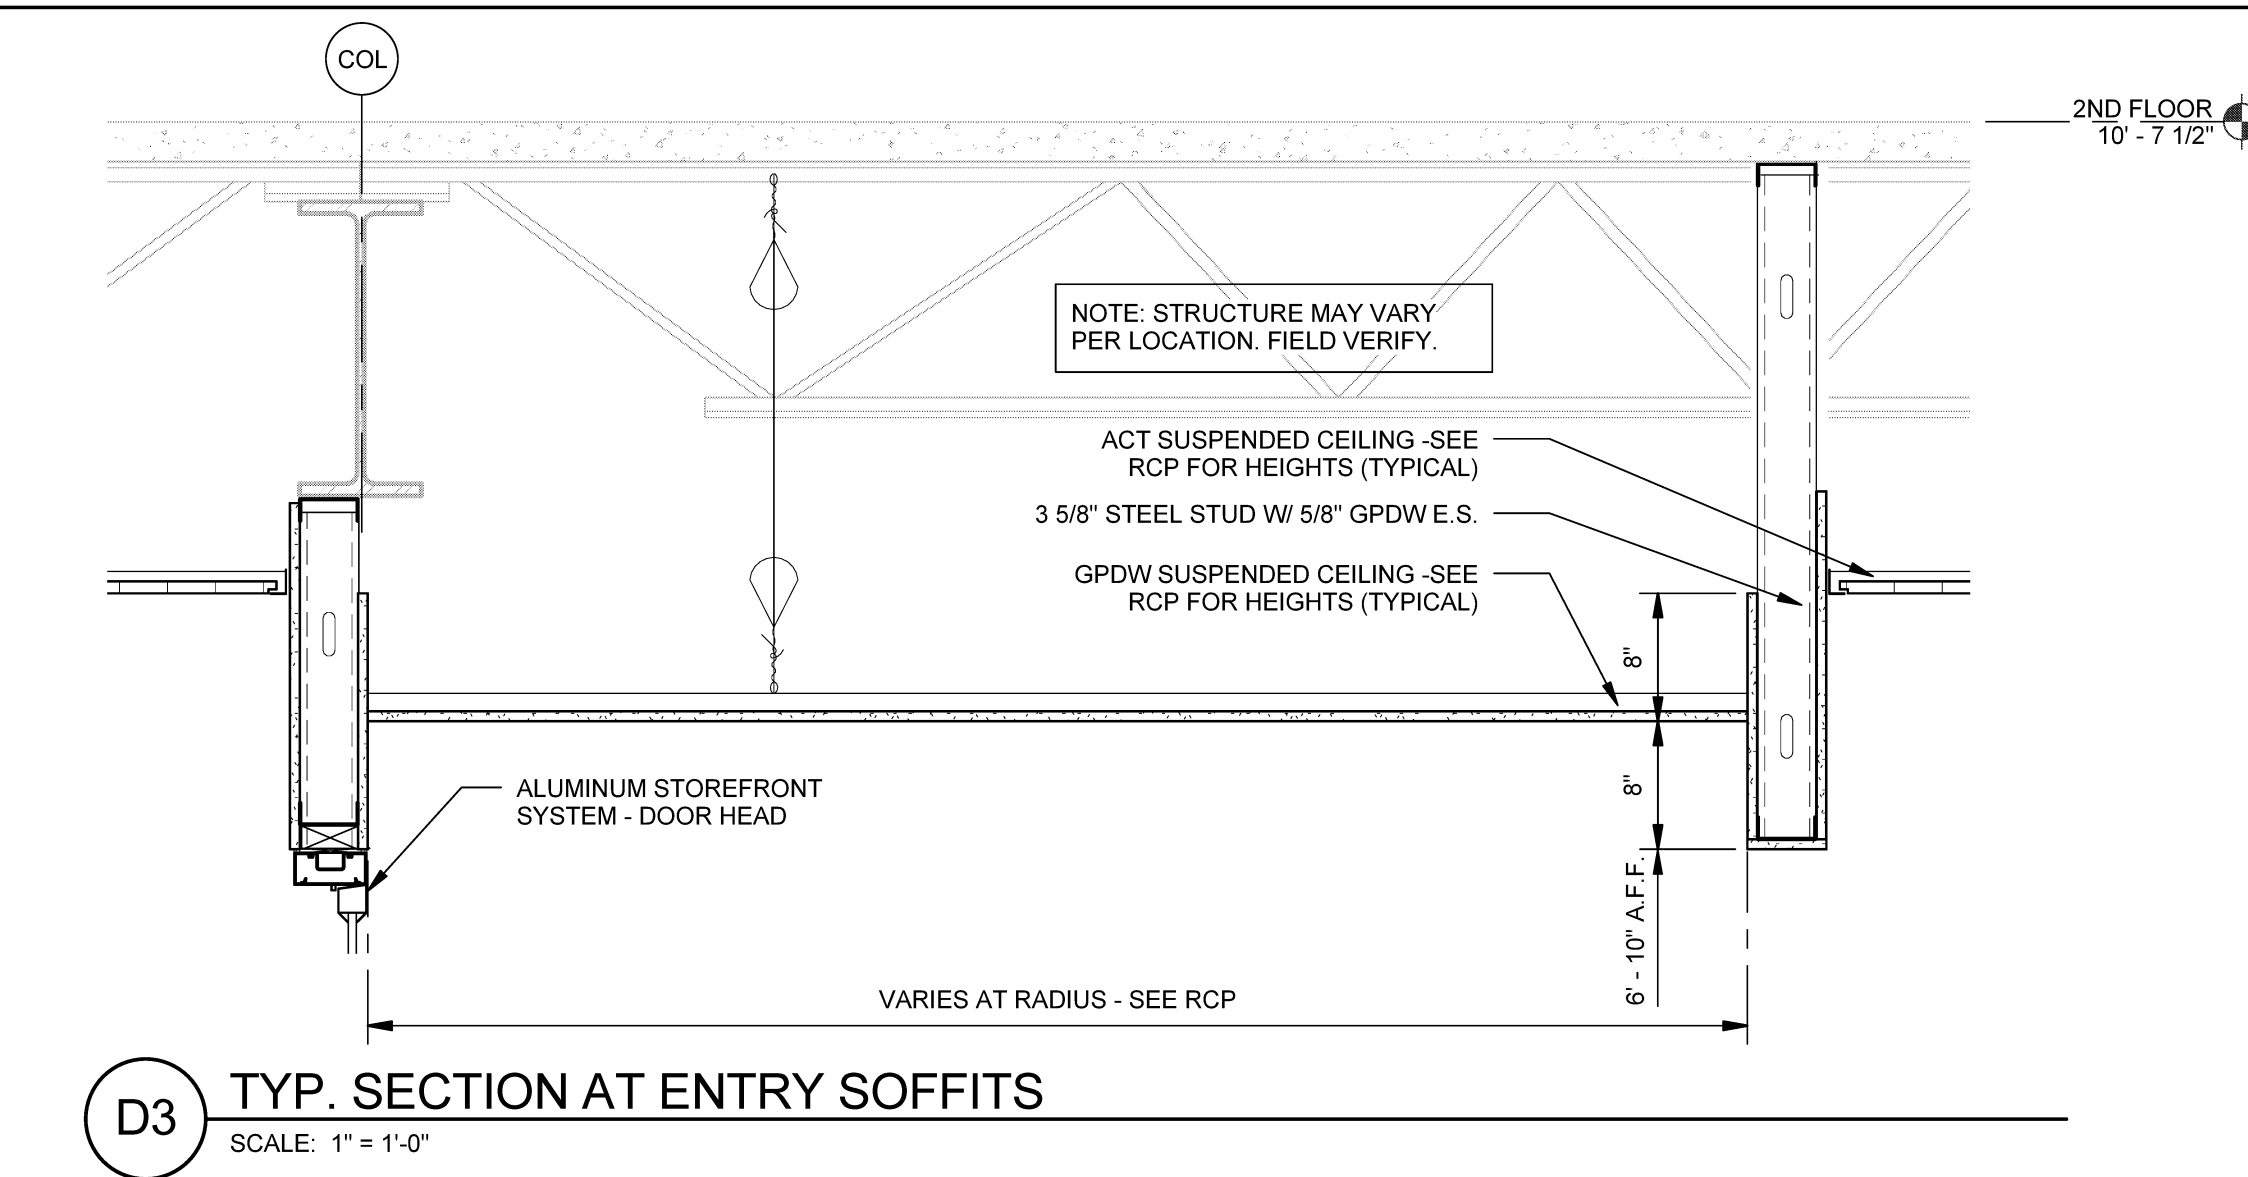

D3 TYP. SECTION AT ENTRY SOFFITS
SCALE: 1" = 1'-0"

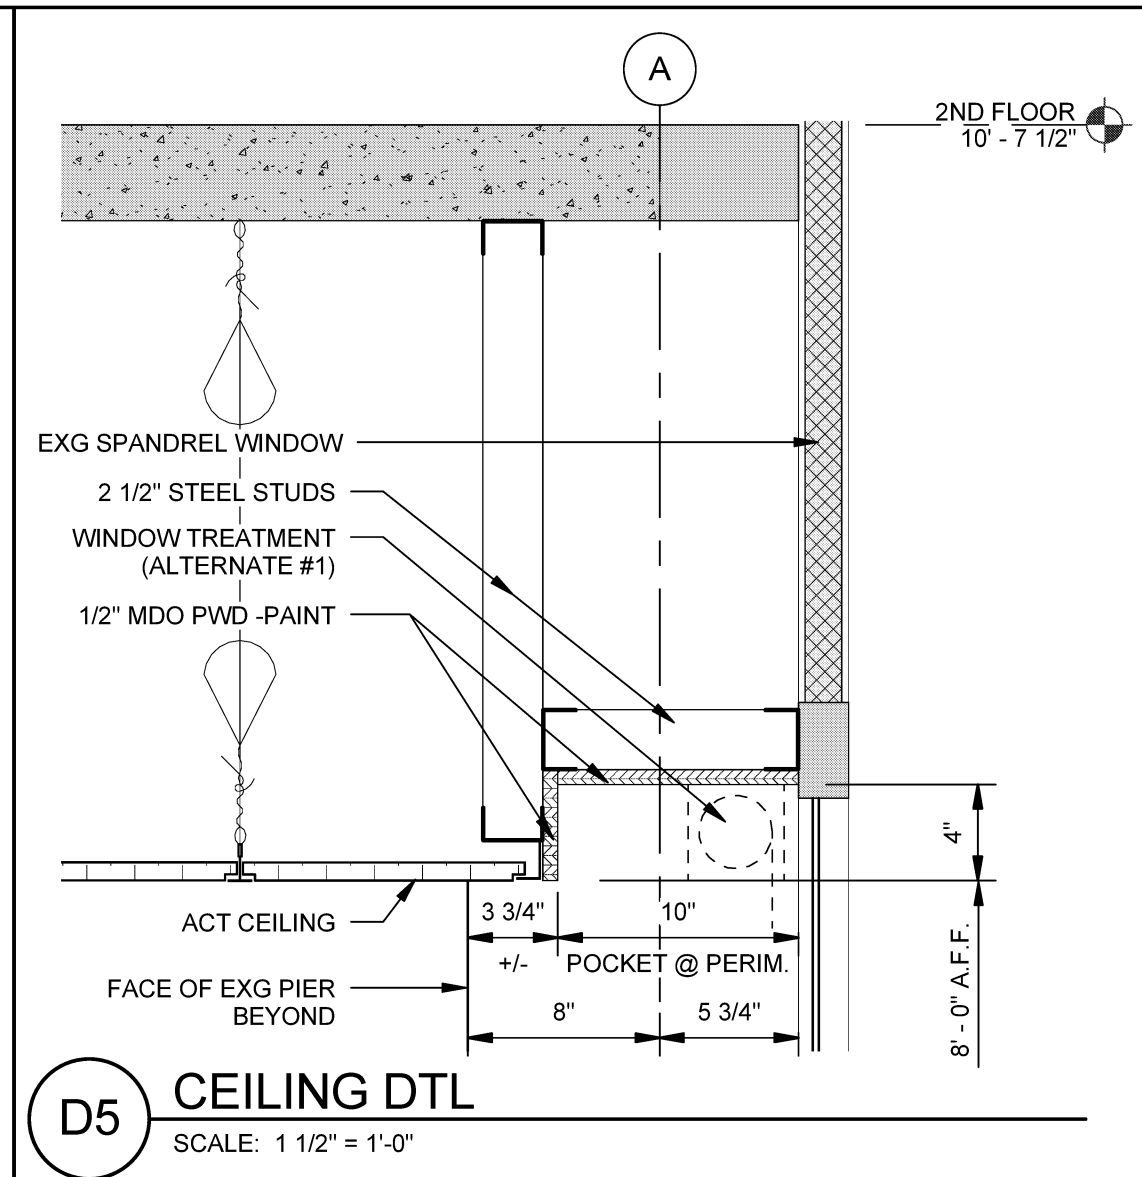

D5 CEILING DTL
SCALE: 1 1/2" = 1'-0"

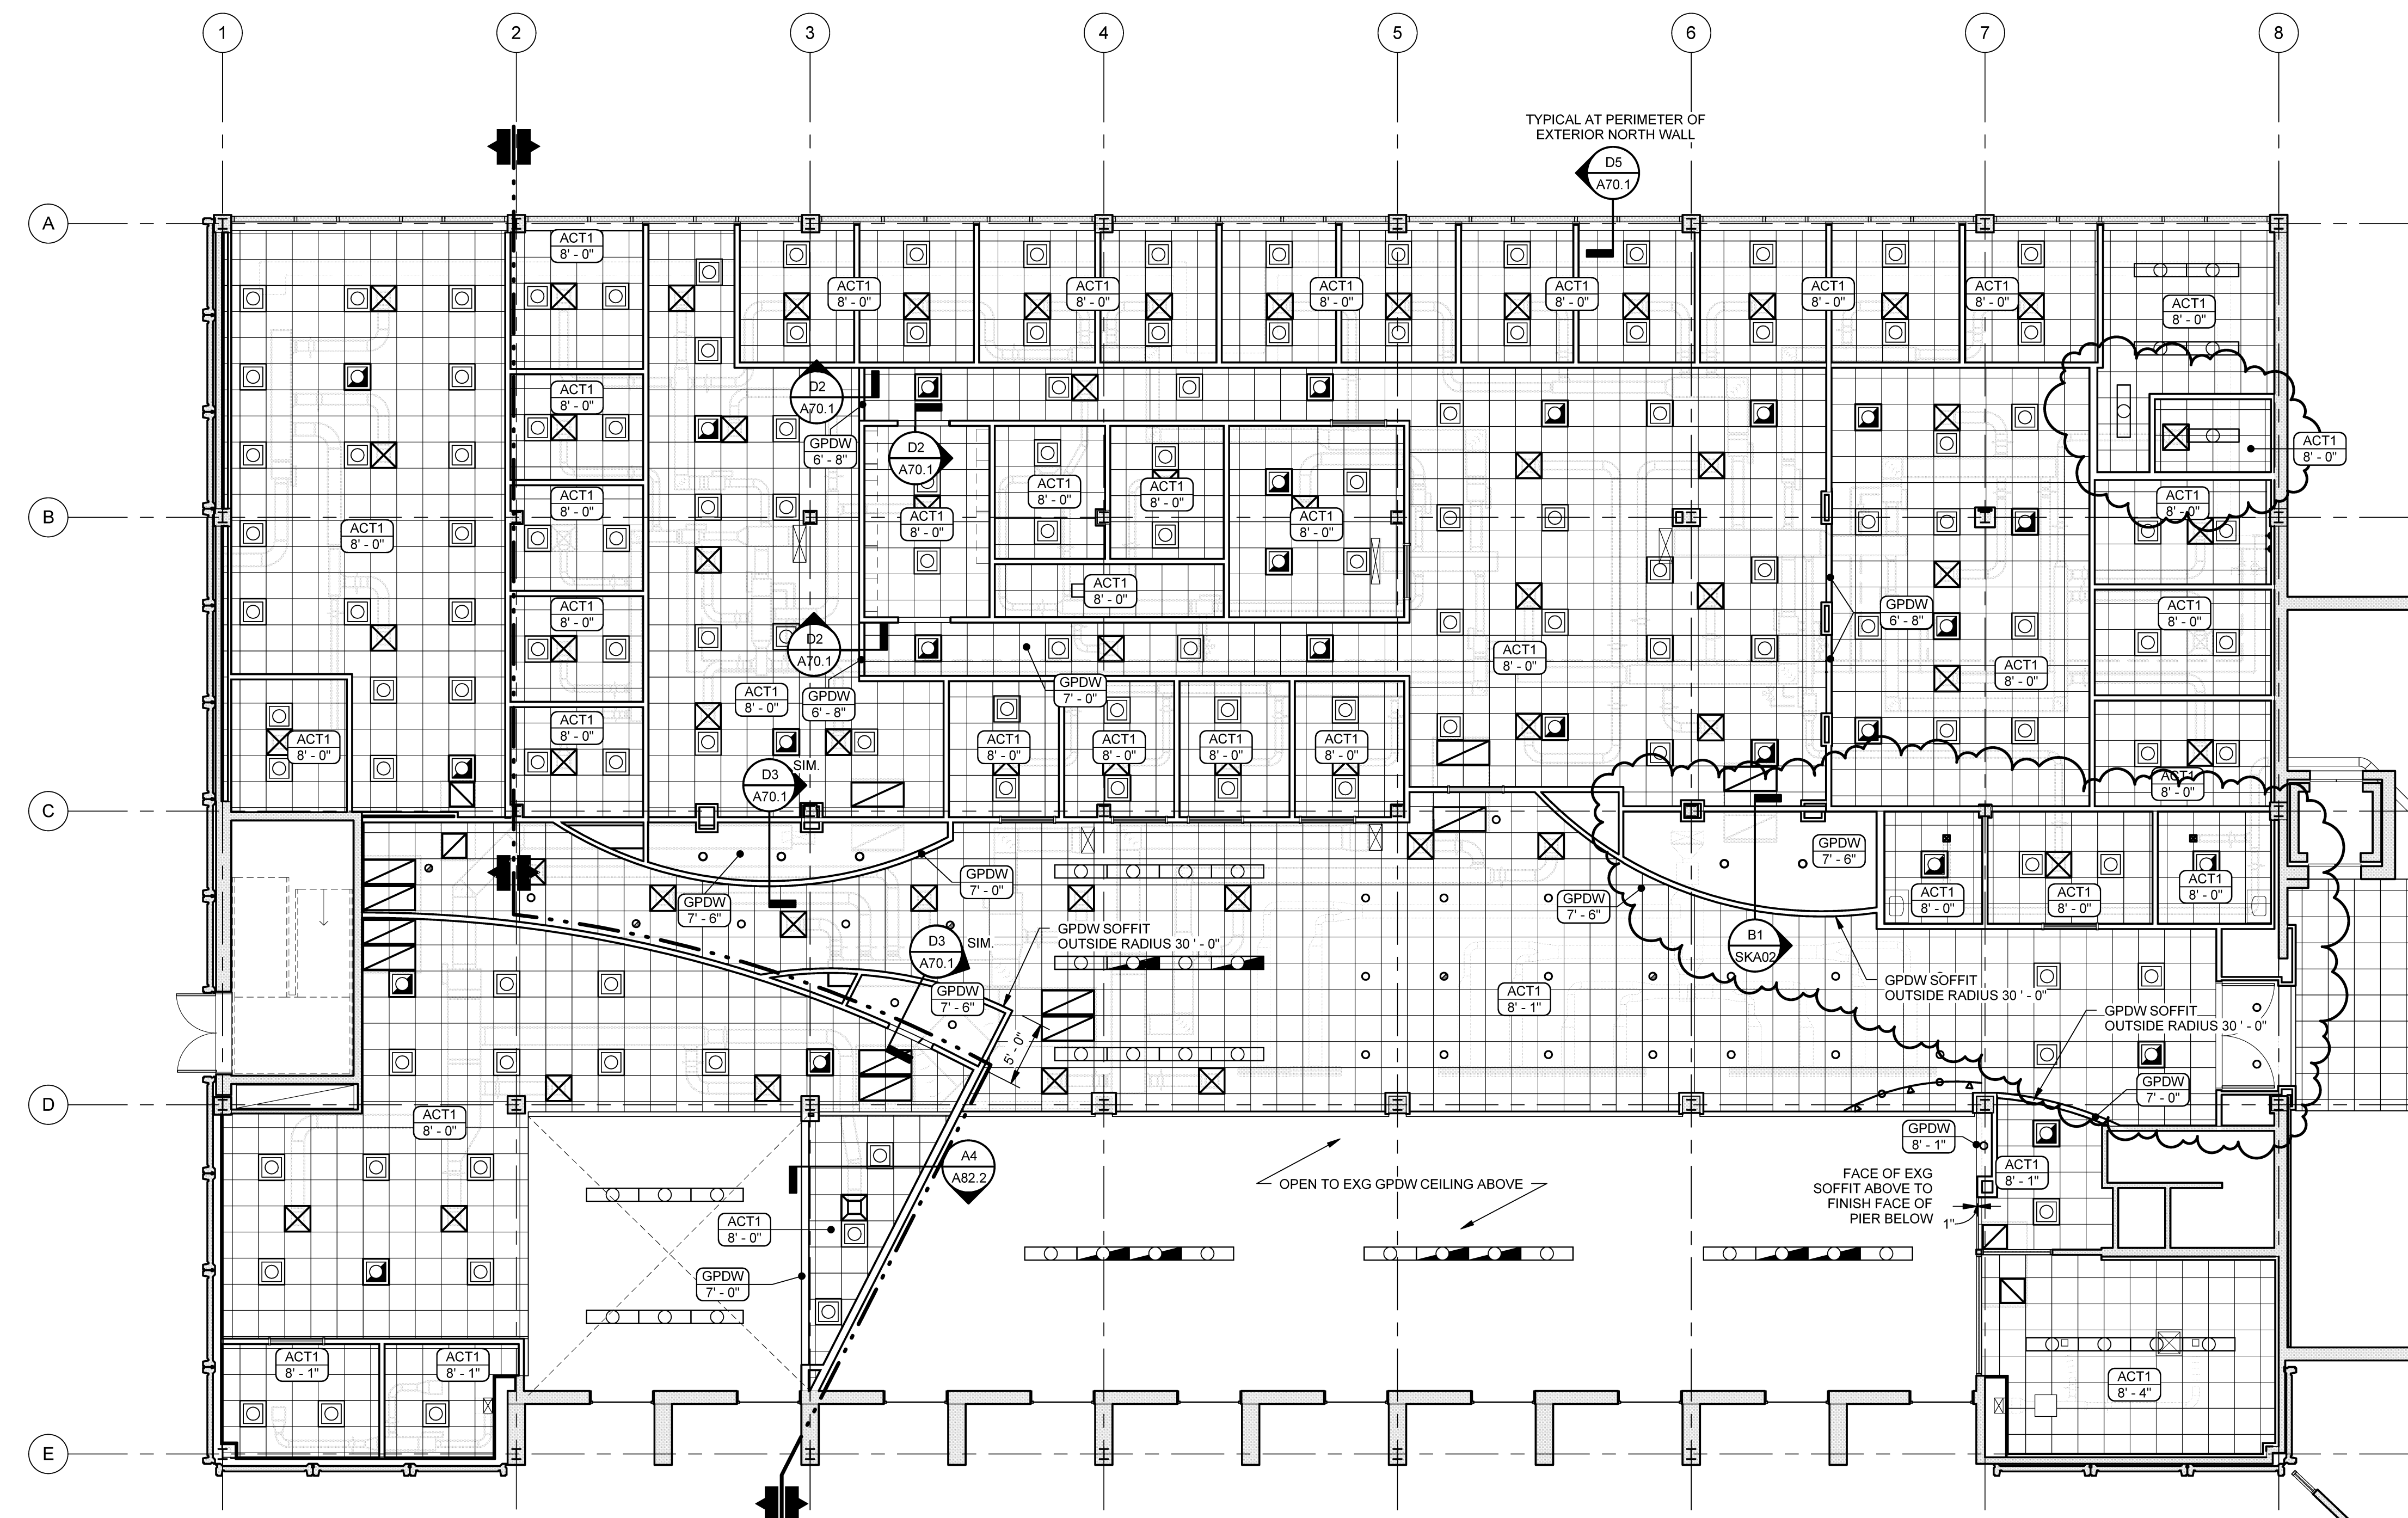

A1 FIRST FLOOR CEILING PLAN
SCALE: 1/8" = 1'-0"

Plot Date: 9/25/2015 5:09:49 PM