


HARRIMAN

AUBURN PORTLAND MANCHESTER

UNIVERSITY OF SOUTHERN MAINE DEPARTMENT REORGANIZATION PROJECT 2015-011

Harriman Project No. 15457

Key Plan Proj North

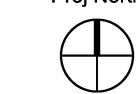


KEY NOTES:

L01... RELOCATED EXISTING FIXTURES-PENDANT MOUNT BOTTOM OF FIXTURES 12" BELOW CEILING. PROVIDE NEW BALLASTS AS REQUIRED FOR RELOCATED EXISTING FIXTURES.


L02... RELOCATED EXISTING FIXTURE-PENDANT MOUNT BOTTOM OF FIXTURE 36" BELOW CEILING. PROVIDE NEW BALLASTS AS REQUIRED FOR RELOCATED EXISTING FIXTURES.

L03... RELOCATED EXISTING FIXTURE-PENDANT MOUNT BOTTOM OF FIXTURE 60" BELOW CEILING. PROVIDE NEW BALLASTS AS REQUIRED FOR RELOCATED EXISTING FIXTURES.

L04... PROVIDE BATTERY BACKUP BALLAST FOR RELOCATED EXISTING FIXTURE.

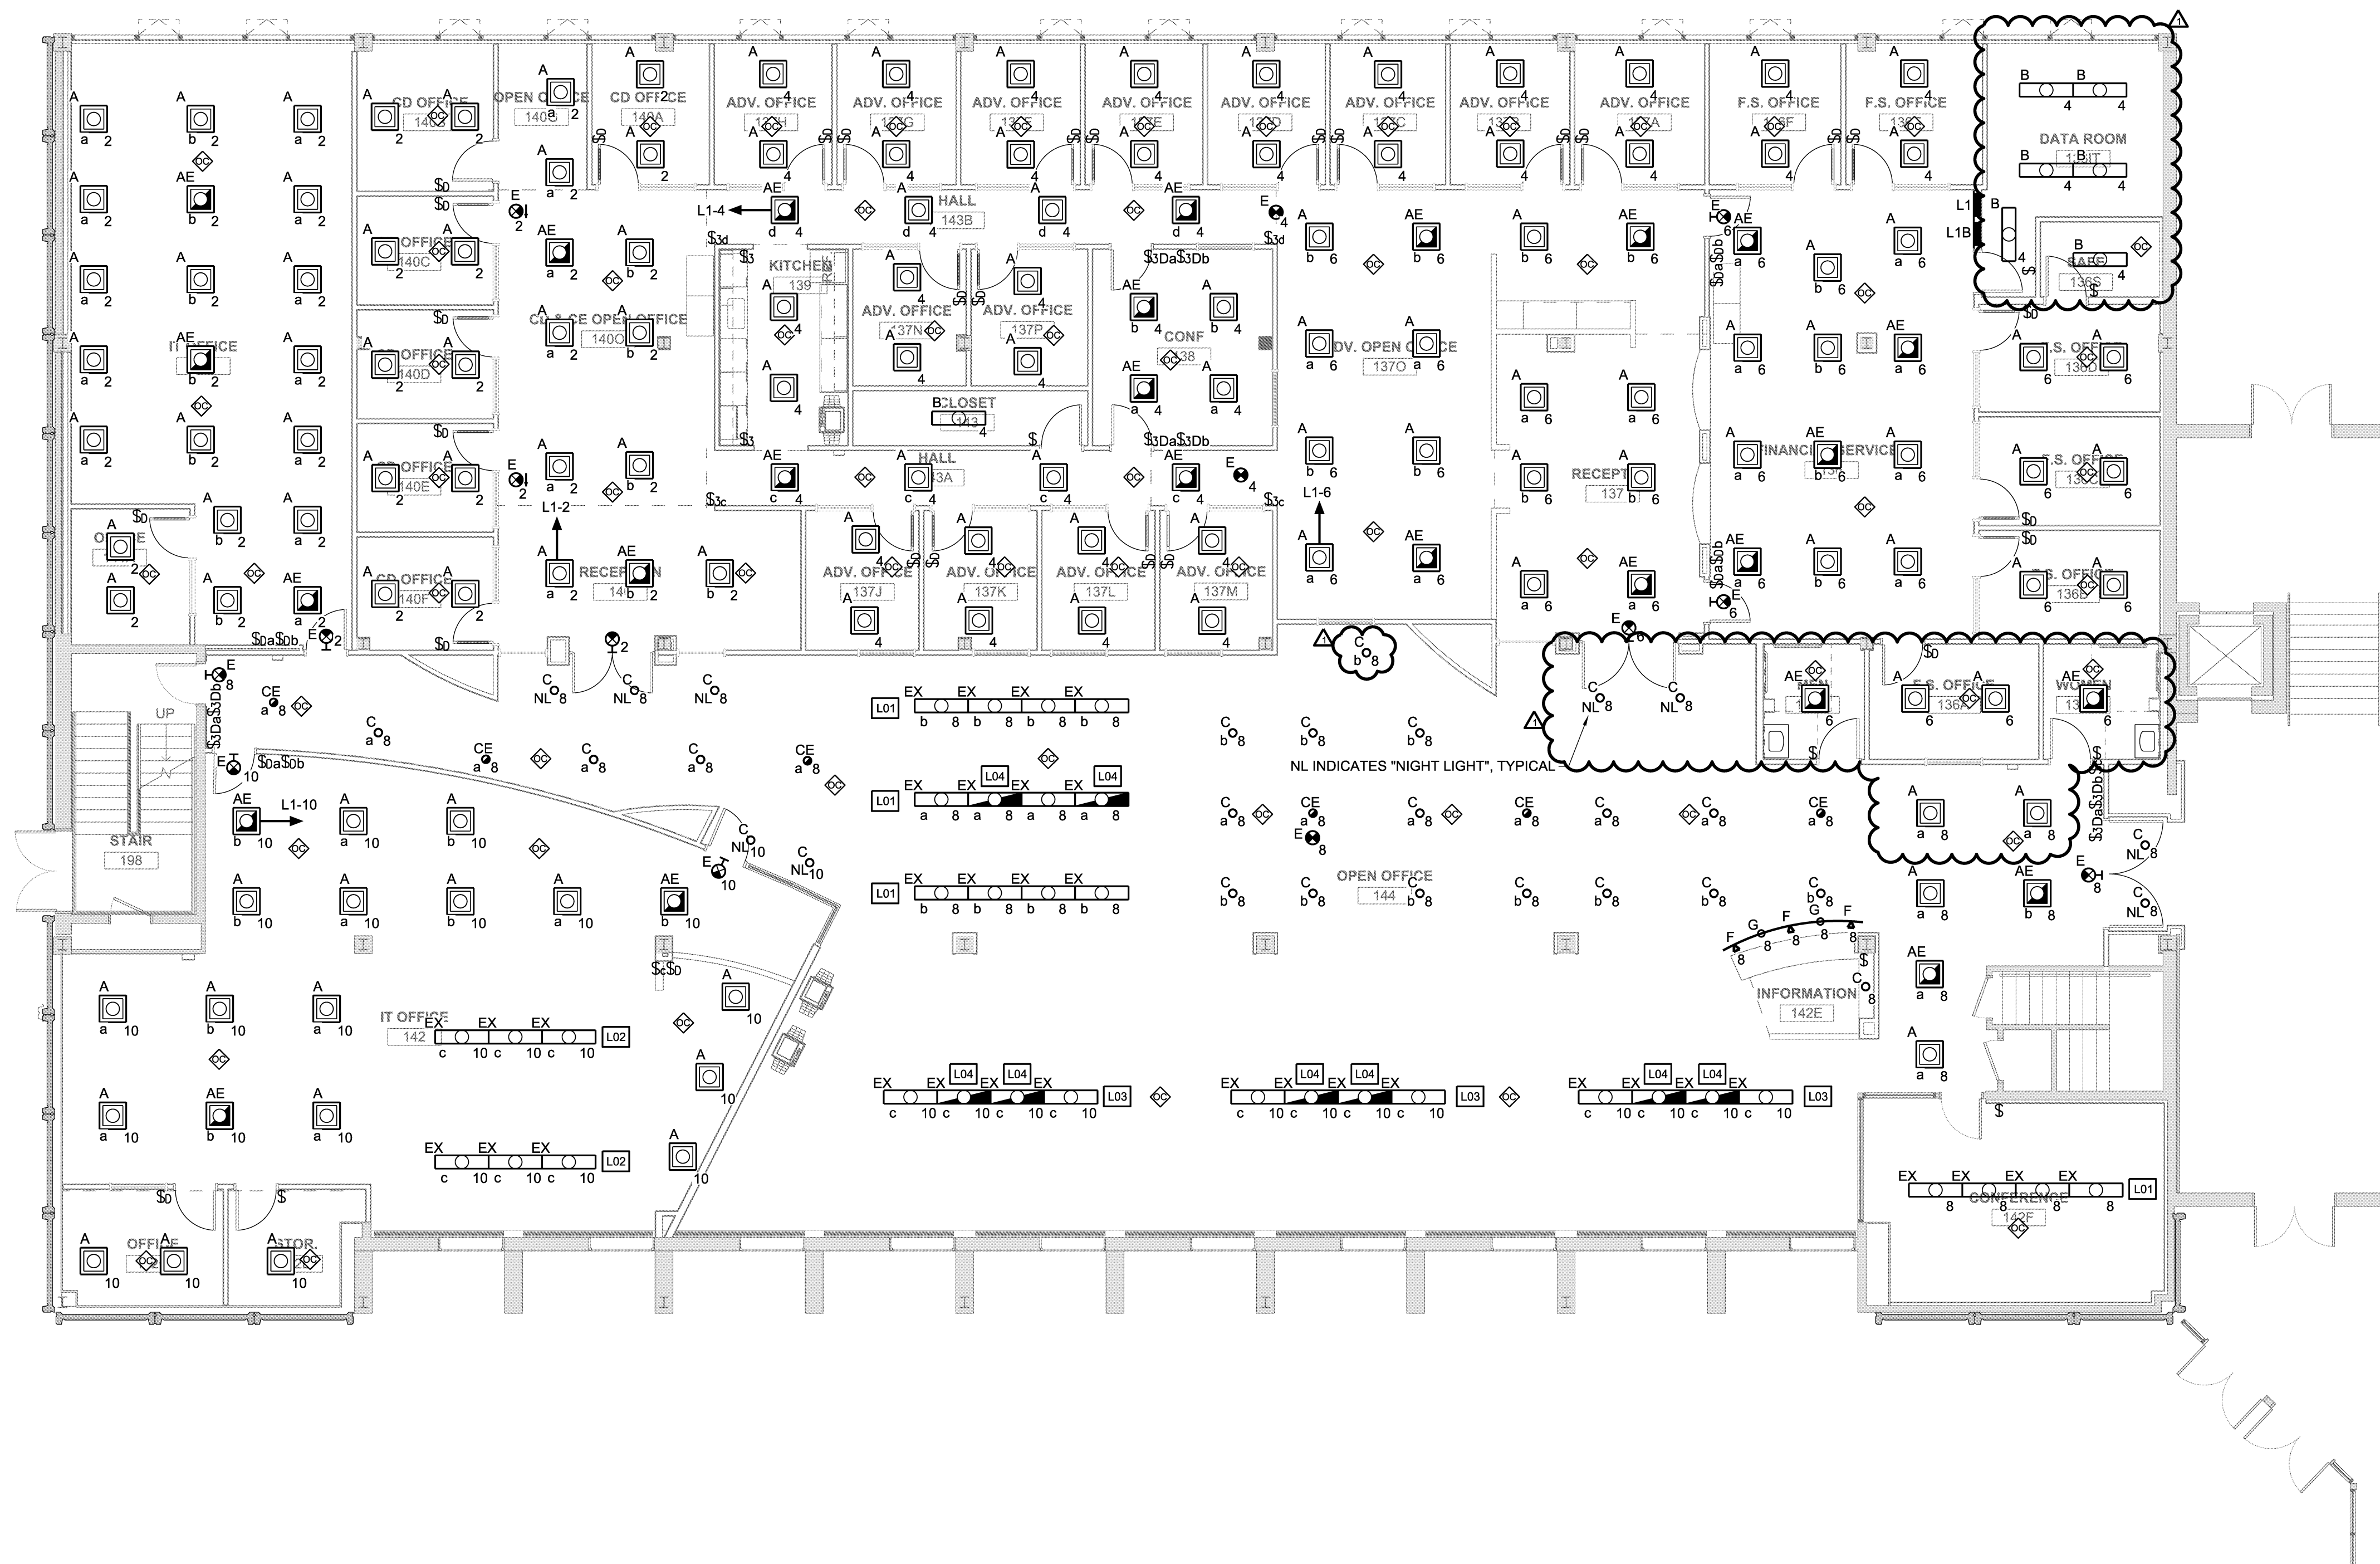

Issues and Revisions		
Mark	Date	Description
--	07-09-15	75% REVIEW
--	07-23-15	100% REVIEW
--	08-03-15	OWNER REVIEW
--	08-10-15	ISSUED FOR BID
1	09-25-15	ISSUED FOR PERMIT

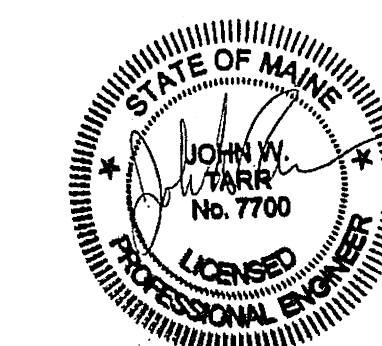

Drawing Scales 1/8" = 1'-0" 0 4' 8' 12'

PA / PE: JWT © 2015 Harriman Associates
Drawn By: BSO

LUTHER BONNEY FIRST FLOOR LIGHTING

E10.1