


HARRIMAN

AUBURN PORTLAND MANCHESTER

UNIVERSITY OF SOUTHERN MAINE DEPARTMENT REORGANIZATION PROJECT 2015-011 PORTLAND, MAINE

Harriman Project No. 15457

Key Plan Proj North

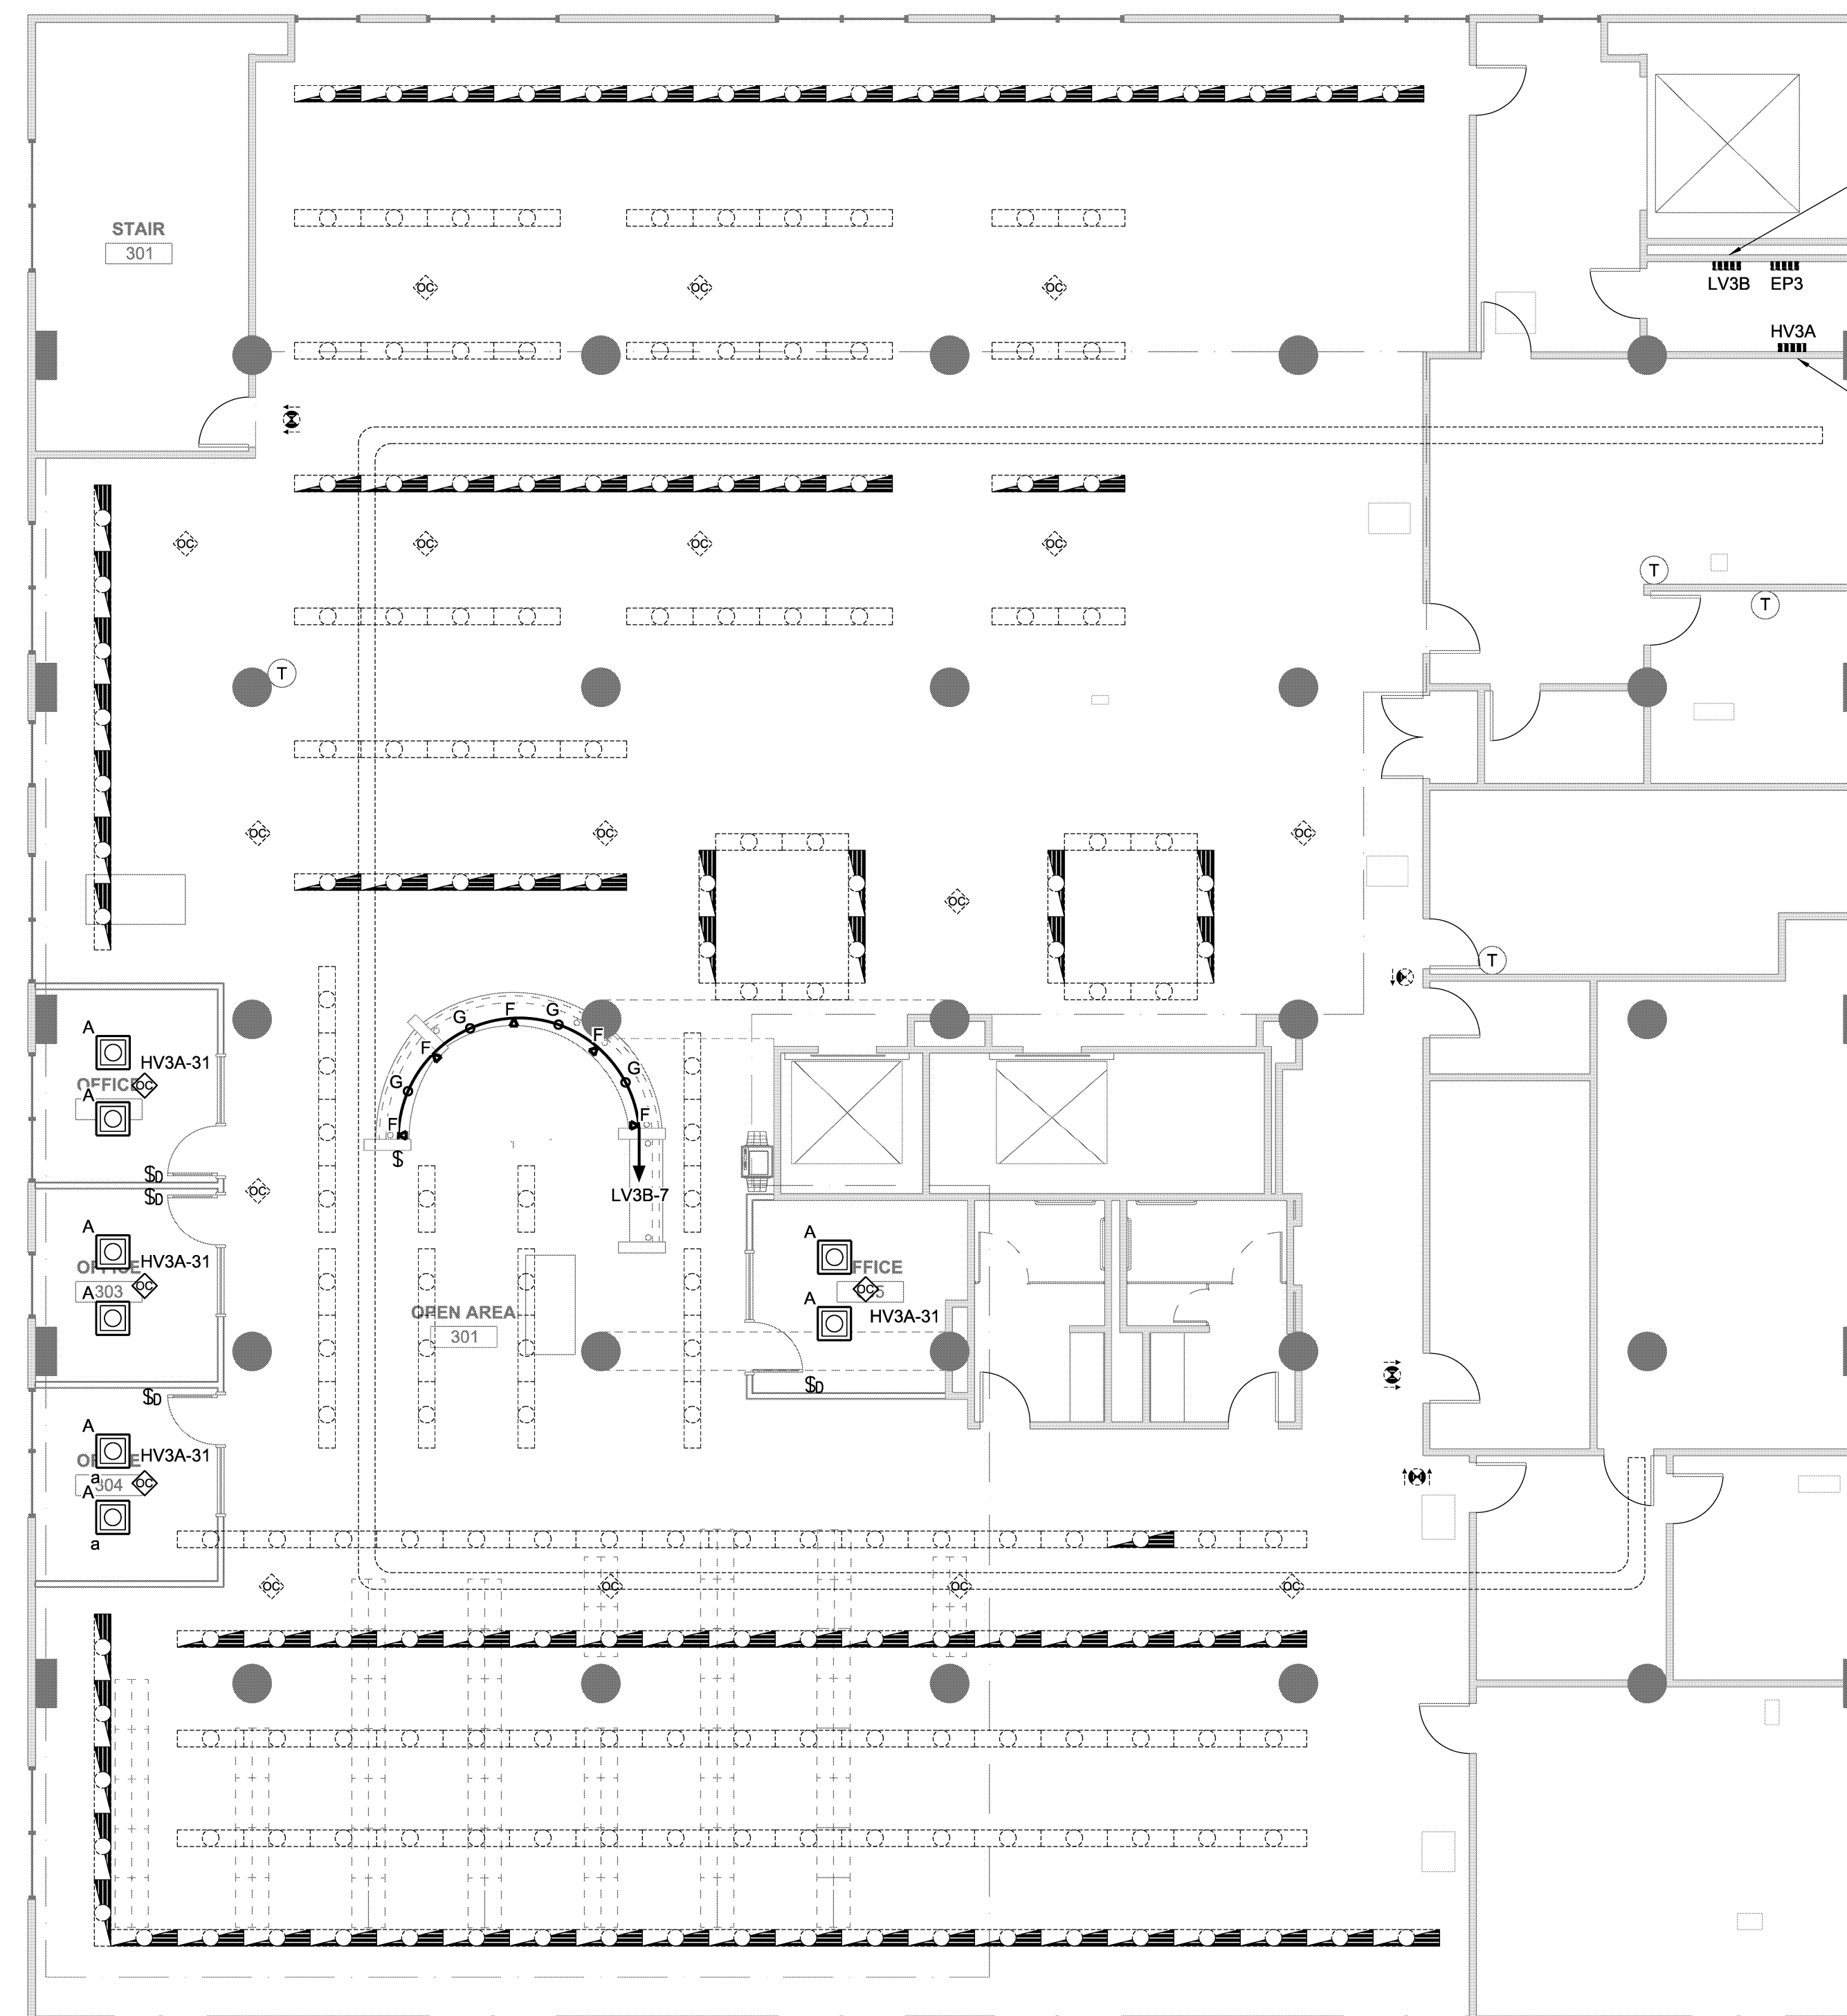


UTILIZE EXISTING 20A/1P SPARE BREAKERS IN SPACE 7 IN PANEL LV3B.

UTILIZE EXISTING 20A/1P SPARE BREAKER IN SPACE 31 IN PANEL HV3A.

Issues and Revisions

Mark	Date	Description
--	07-09-15	75% REVIEW
--	07-23-15	100% REVIEW
--	08-03-15	OWNER REVIEW
--	08-10-15	ISSUED FOR BID
--	09-25-15	ISSUED FOR PERMIT

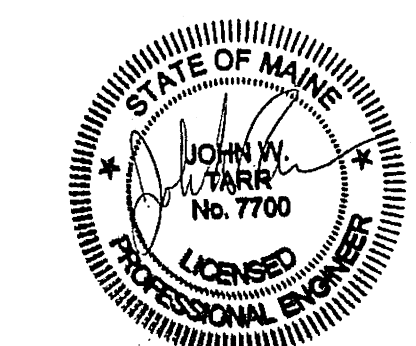

Drawing Scales 1/8" = 1'-0" 0 4' 8' 12'

PA / PE: JWT © 2015 Harriman Associates
Drawn By: BSO

GLICKMAN THIRD FLOOR LIGHTING

E10.2