



HARRIMAN

AUBURN PORTLAND MANCHESTER


UNIVERSITY OF SOUTHERN MAINE DEPARTMENT REORGANIZATION PROJECT 2015-011

PORTLAND, MAINE


Harriman Project No. 15457

Key Plan

Proj North

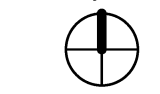

Issues and Revisions		
Mark	Date	Description
07-09-15		75% REVIEW
07-23-15		100% REVIEW
08-03-15		OWNER REVIEW
08-10-15		ISSUED FOR BID
1	09-25-15	ISSUED FOR PERMIT

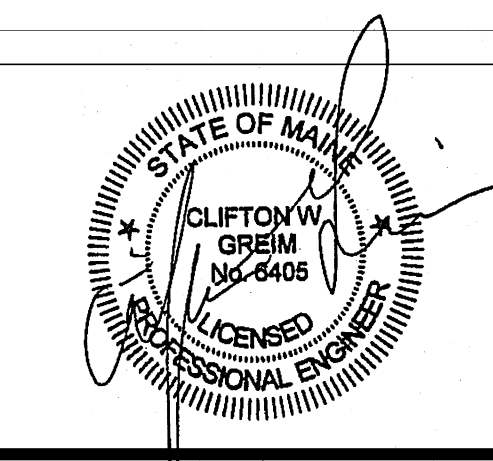


Drawing Scales	0	4'	8'	12'
1/8" = 1'-0"				
1/8" = 1'-0"				

PA / PE: CG © 2015 Harriman Associates  
Drawn By: JSL

FIRST FLOOR DUCTWORK DEMOLITION LUTHER BONNEY

M05.1

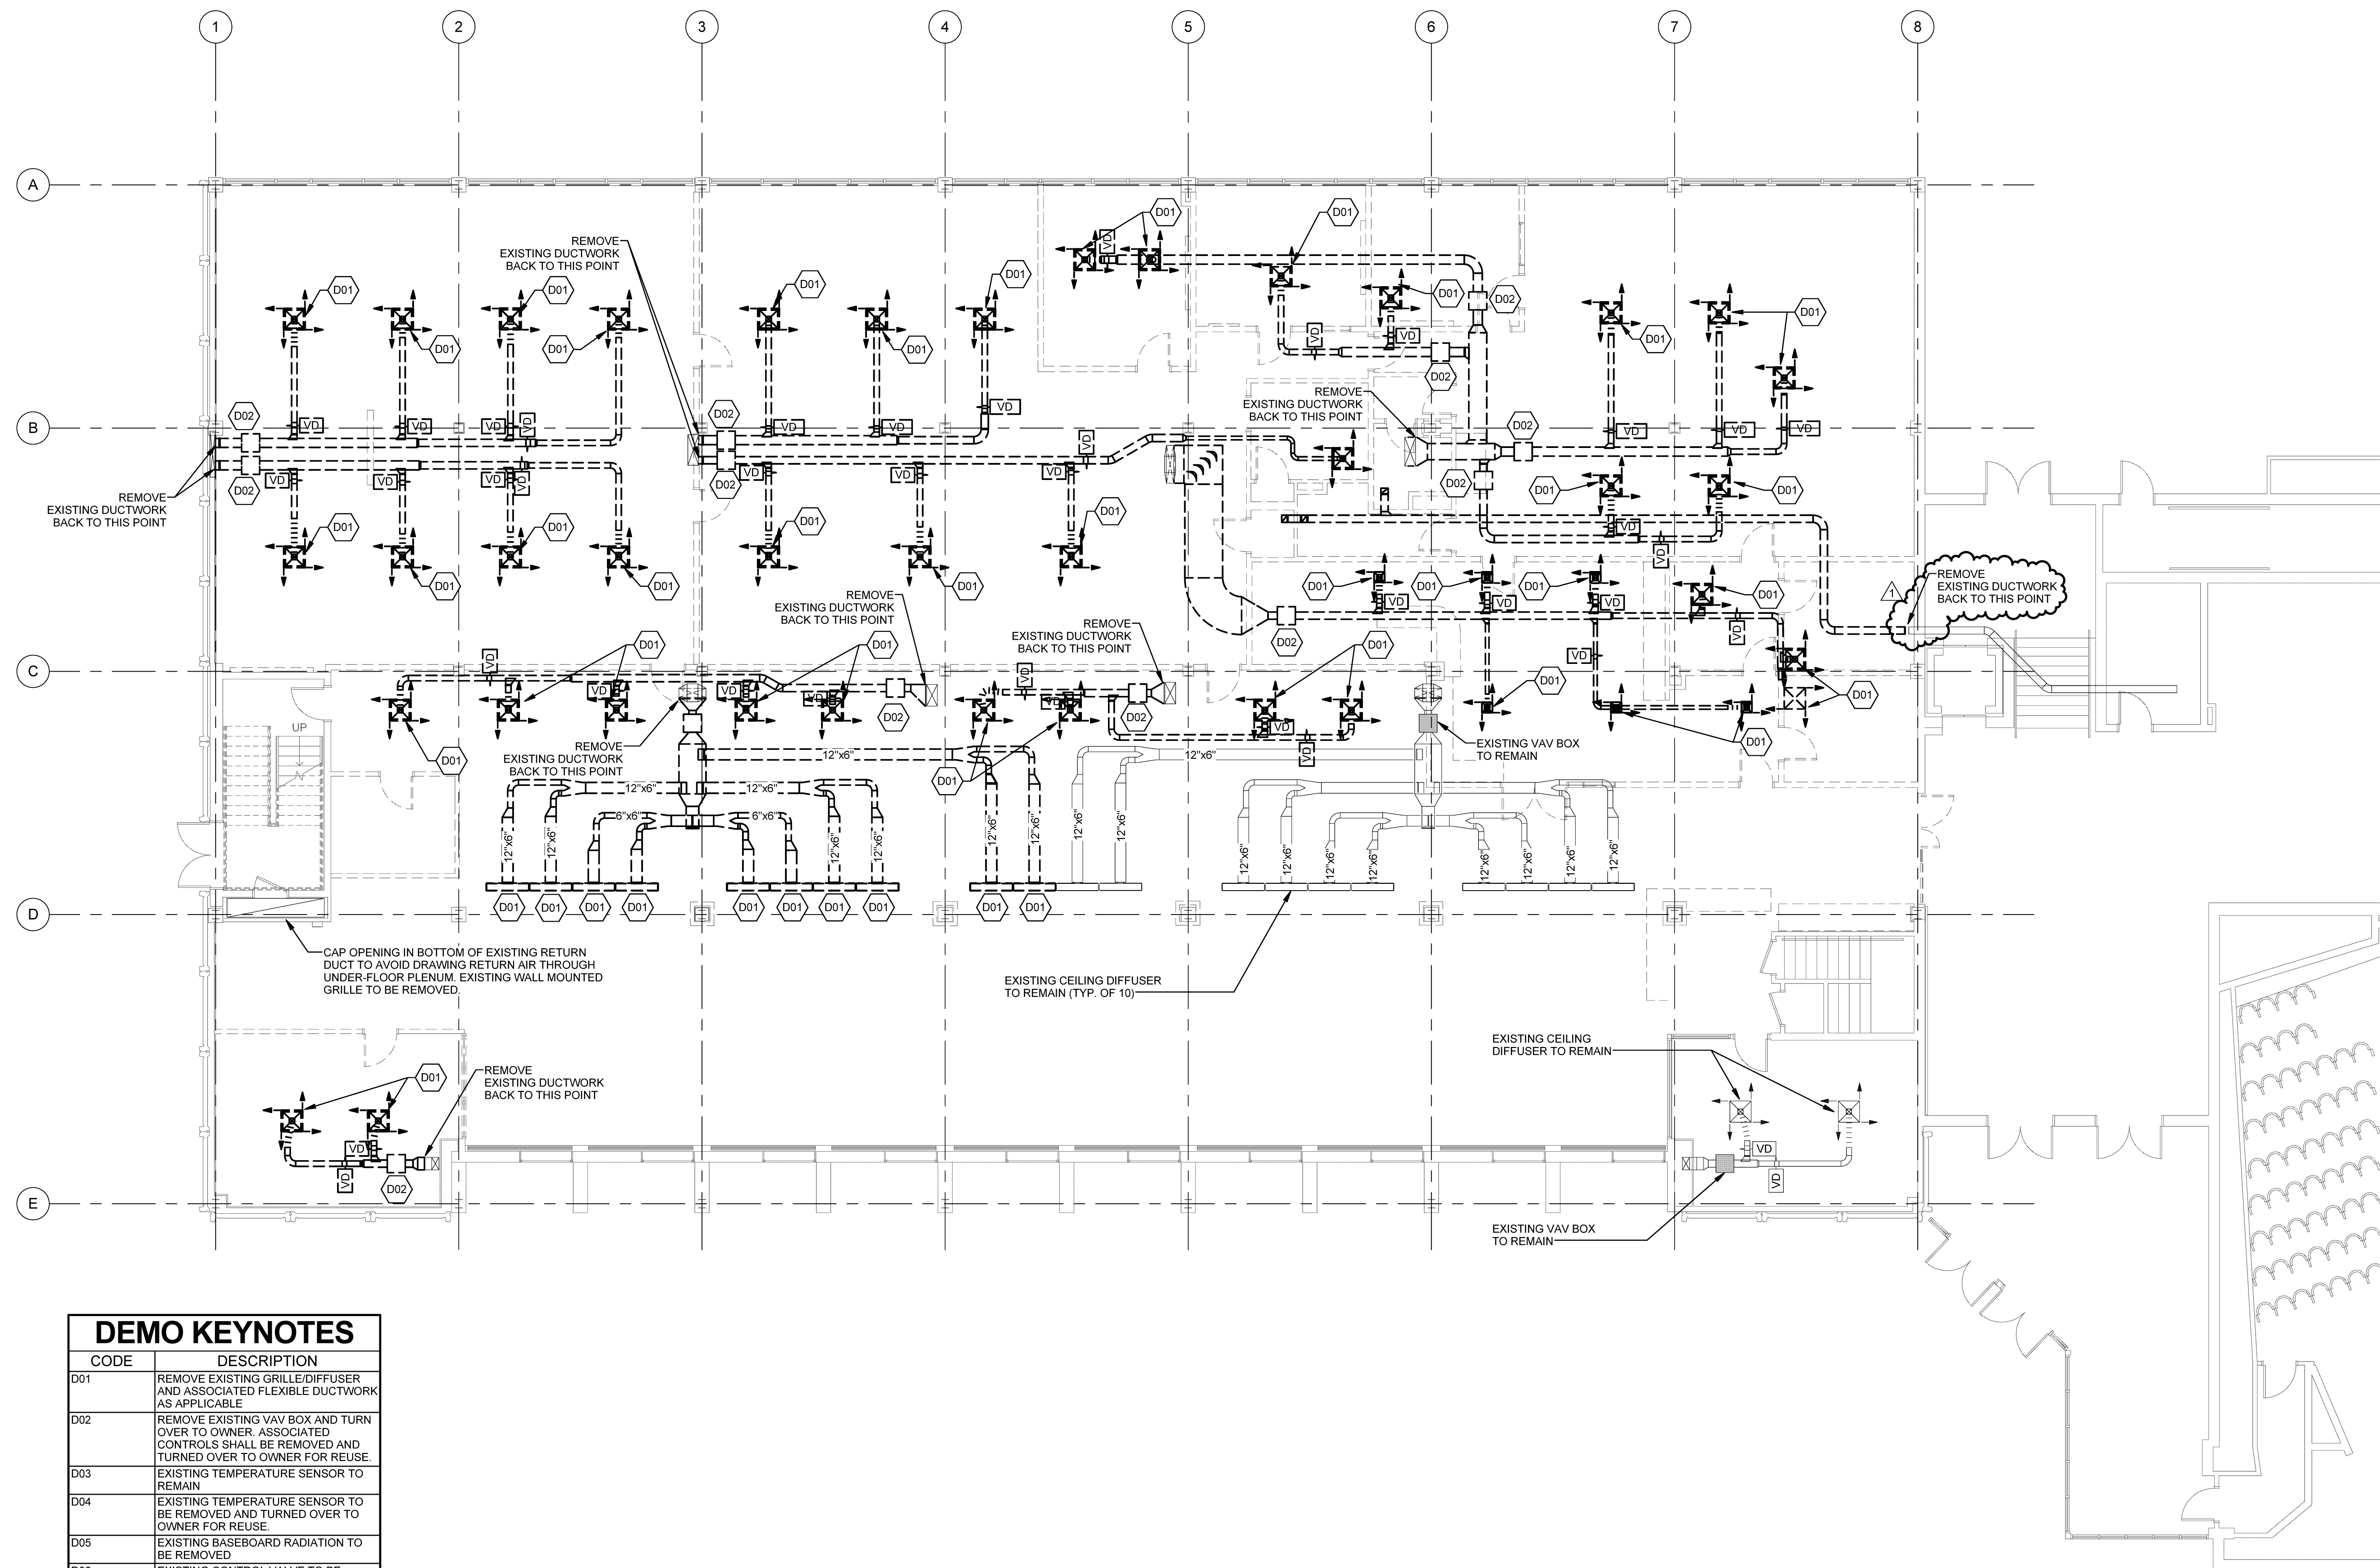

**DEMO KEYNOTES**

CODE	DESCRIPTION
D01	REMOVE EXISTING GRILLE/DIFFUSER AND ASSOCIATED FLEXIBLE DUCTWORK AS APPLICABLE
D02	REMOVE EXISTING VAV BOX AND TURN OVER TO OWNER. ASSOCIATED CONTROLS SHALL BE REMOVED AND TURNED OVER TO OWNER FOR REUSE.
D03	EXISTING TEMPERATURE SENSOR TO REMAIN
D04	EXISTING TEMPERATURE SENSOR TO BE REMOVED AND TURNED OVER TO OWNER FOR REUSE.
D05	EXISTING BASEBOARD RADIATION TO BE REMOVED
D06	EXISTING CONTROL VALVE TO BE REMOVED AND TURNED OVER TO OWNER FOR REUSE

**1 DEMOLITION DUCTWORK FIRST FLOOR**  
SCALE: 1/8" = 1'-0"

Plot Date: 9/25/2015 2:12:47 PM