

HARRIMAN

AUBURN PORTLAND MANCHESTER


UNIVERSITY OF SOUTHERN MAINE DEPARTMENT REORGANIZATION PROJECT 2015-011

PORTLAND, MAINE

Harriman Project No. 15457

Key Plan

Proj North

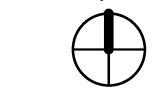


True North



Issues and Revisions

Mark	Date	Description
	08-10-15	ISSUED FOR BID
1	09-25-15	ISSUED FOR PERMIT

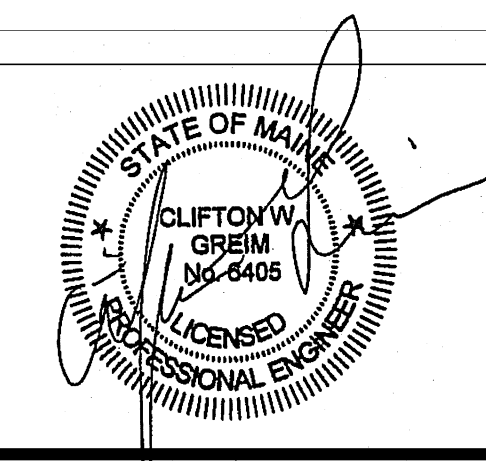


Drawing Scales	0	4'	8'	12'
1/8" = 1'-0"				
	1/8" = 1'-0"			

PA / PE: CG	© 2015
Drawn By: MAM	Harriman Associates

DEMOLITION PLAN - LUTHER BONNEY

P05.1

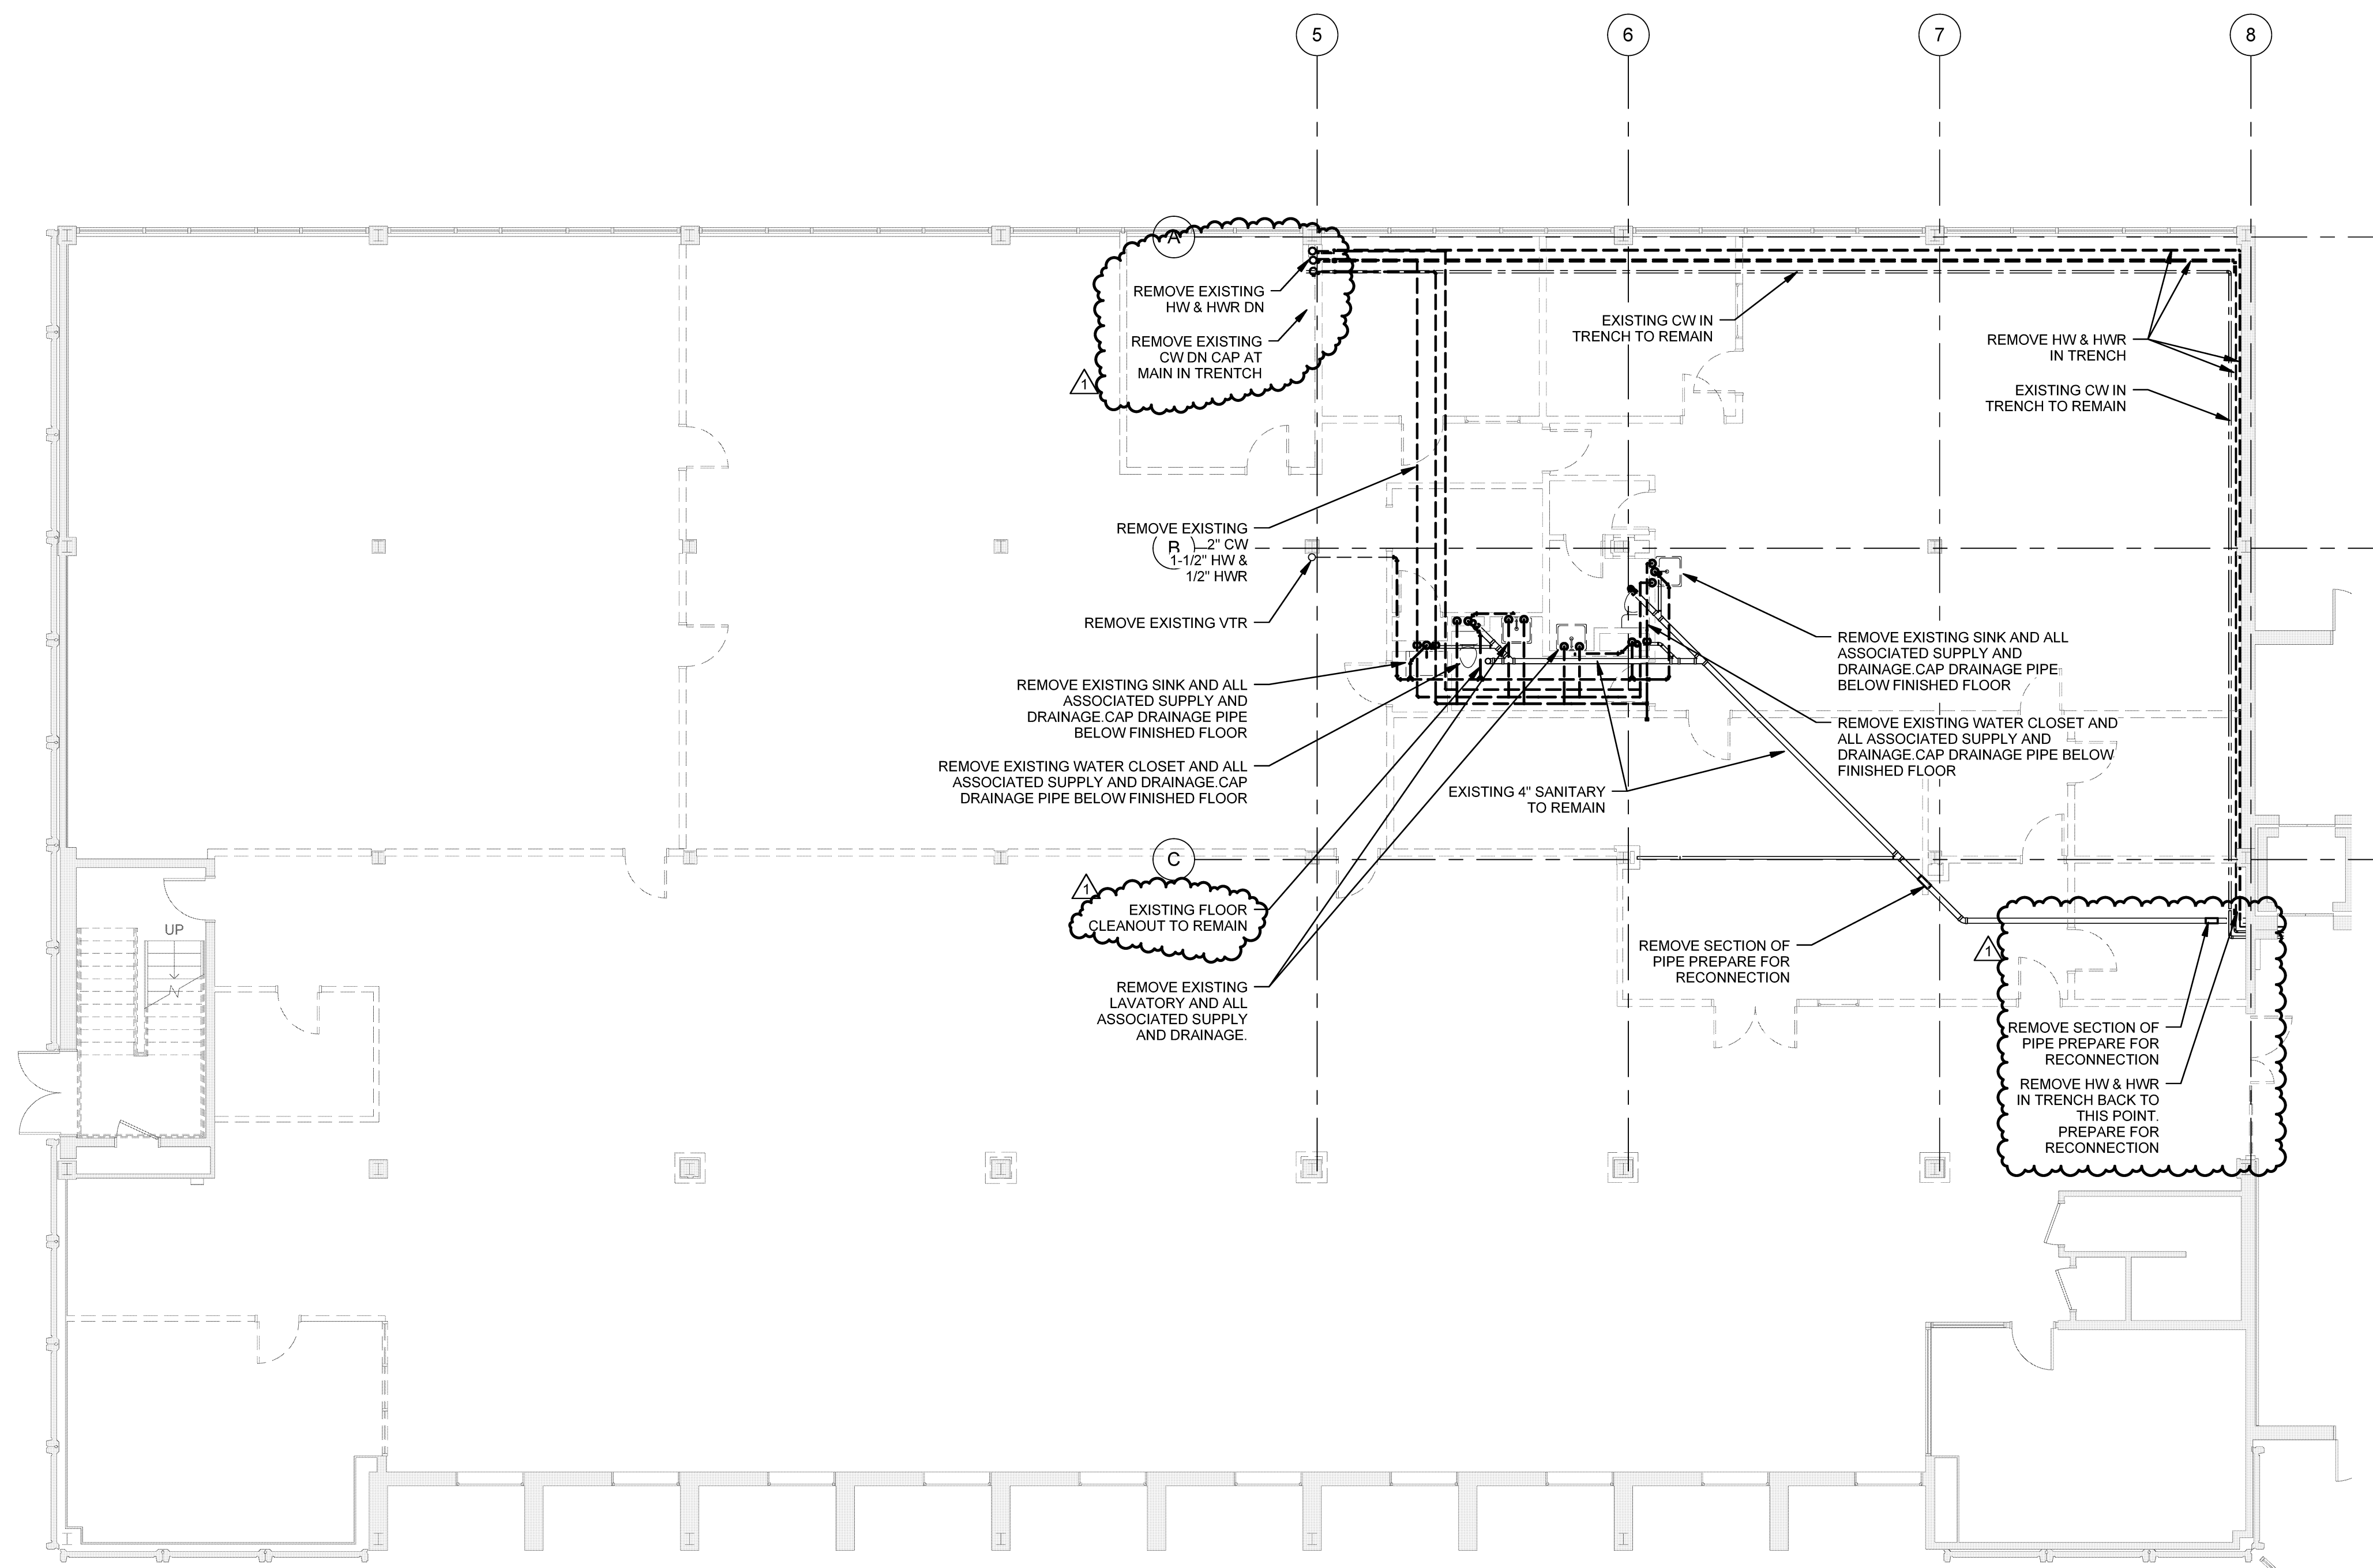

1 DEMOLITION PLAN
SCALE: 1/8" = 1'-0"