




University of Southern Maine



**Science Building
Lab A203 Renovation**

70 Falmouth Street
Portland, ME 04104

NO.	DESCRIPTION	DATE
ISSUED FOR PERMIT		03/17/2016

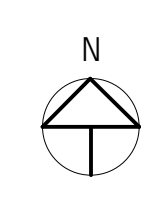

CONTENT: MECHANICAL PART PLANS	
DRAWN BY:	SCL
PROJECT NO:	16-005-00
DATE:	3/17/2016
REVISED:	
SCALE:	1/4" = 1'-0"
M-100	
Project Phase BID DOCUMENTS	
<small>COPYRIGHT © 2015 BY LAVALLEEBRENSINGER PROFESSIONAL ASSOCIATION. ALL RIGHTS RESERVED. NO REPRODUCTION WITHOUT PERMISSION.</small>	

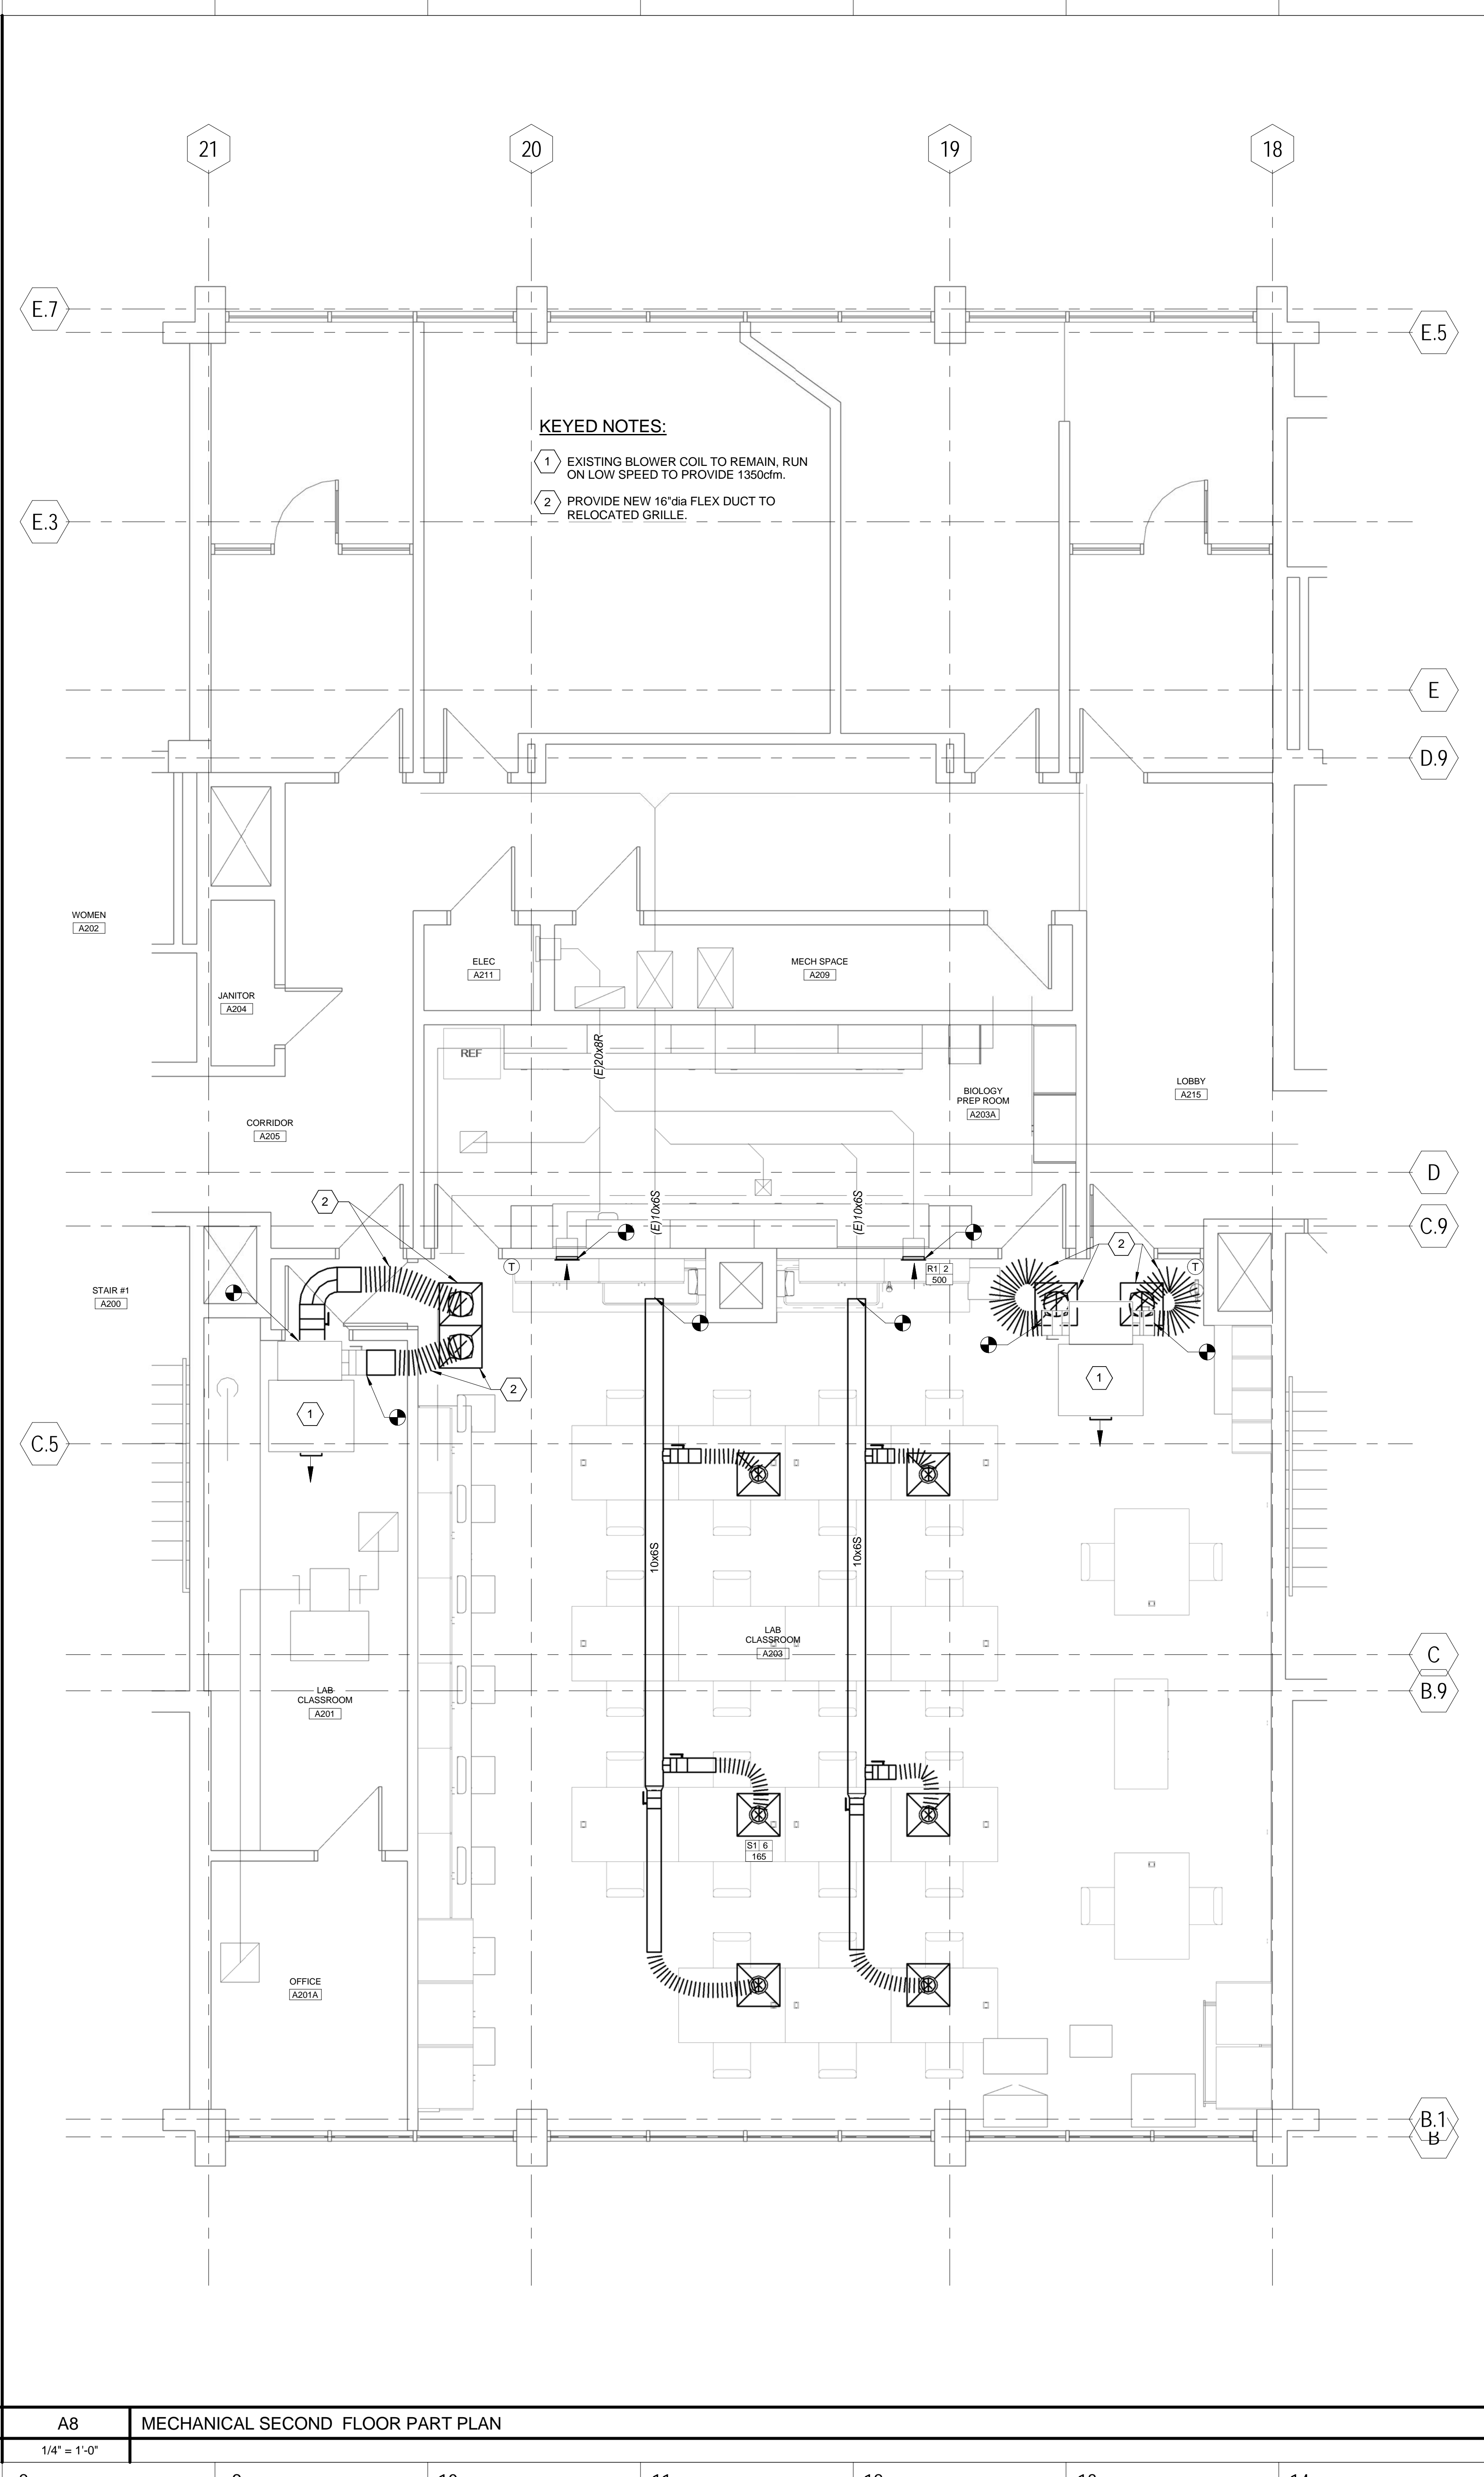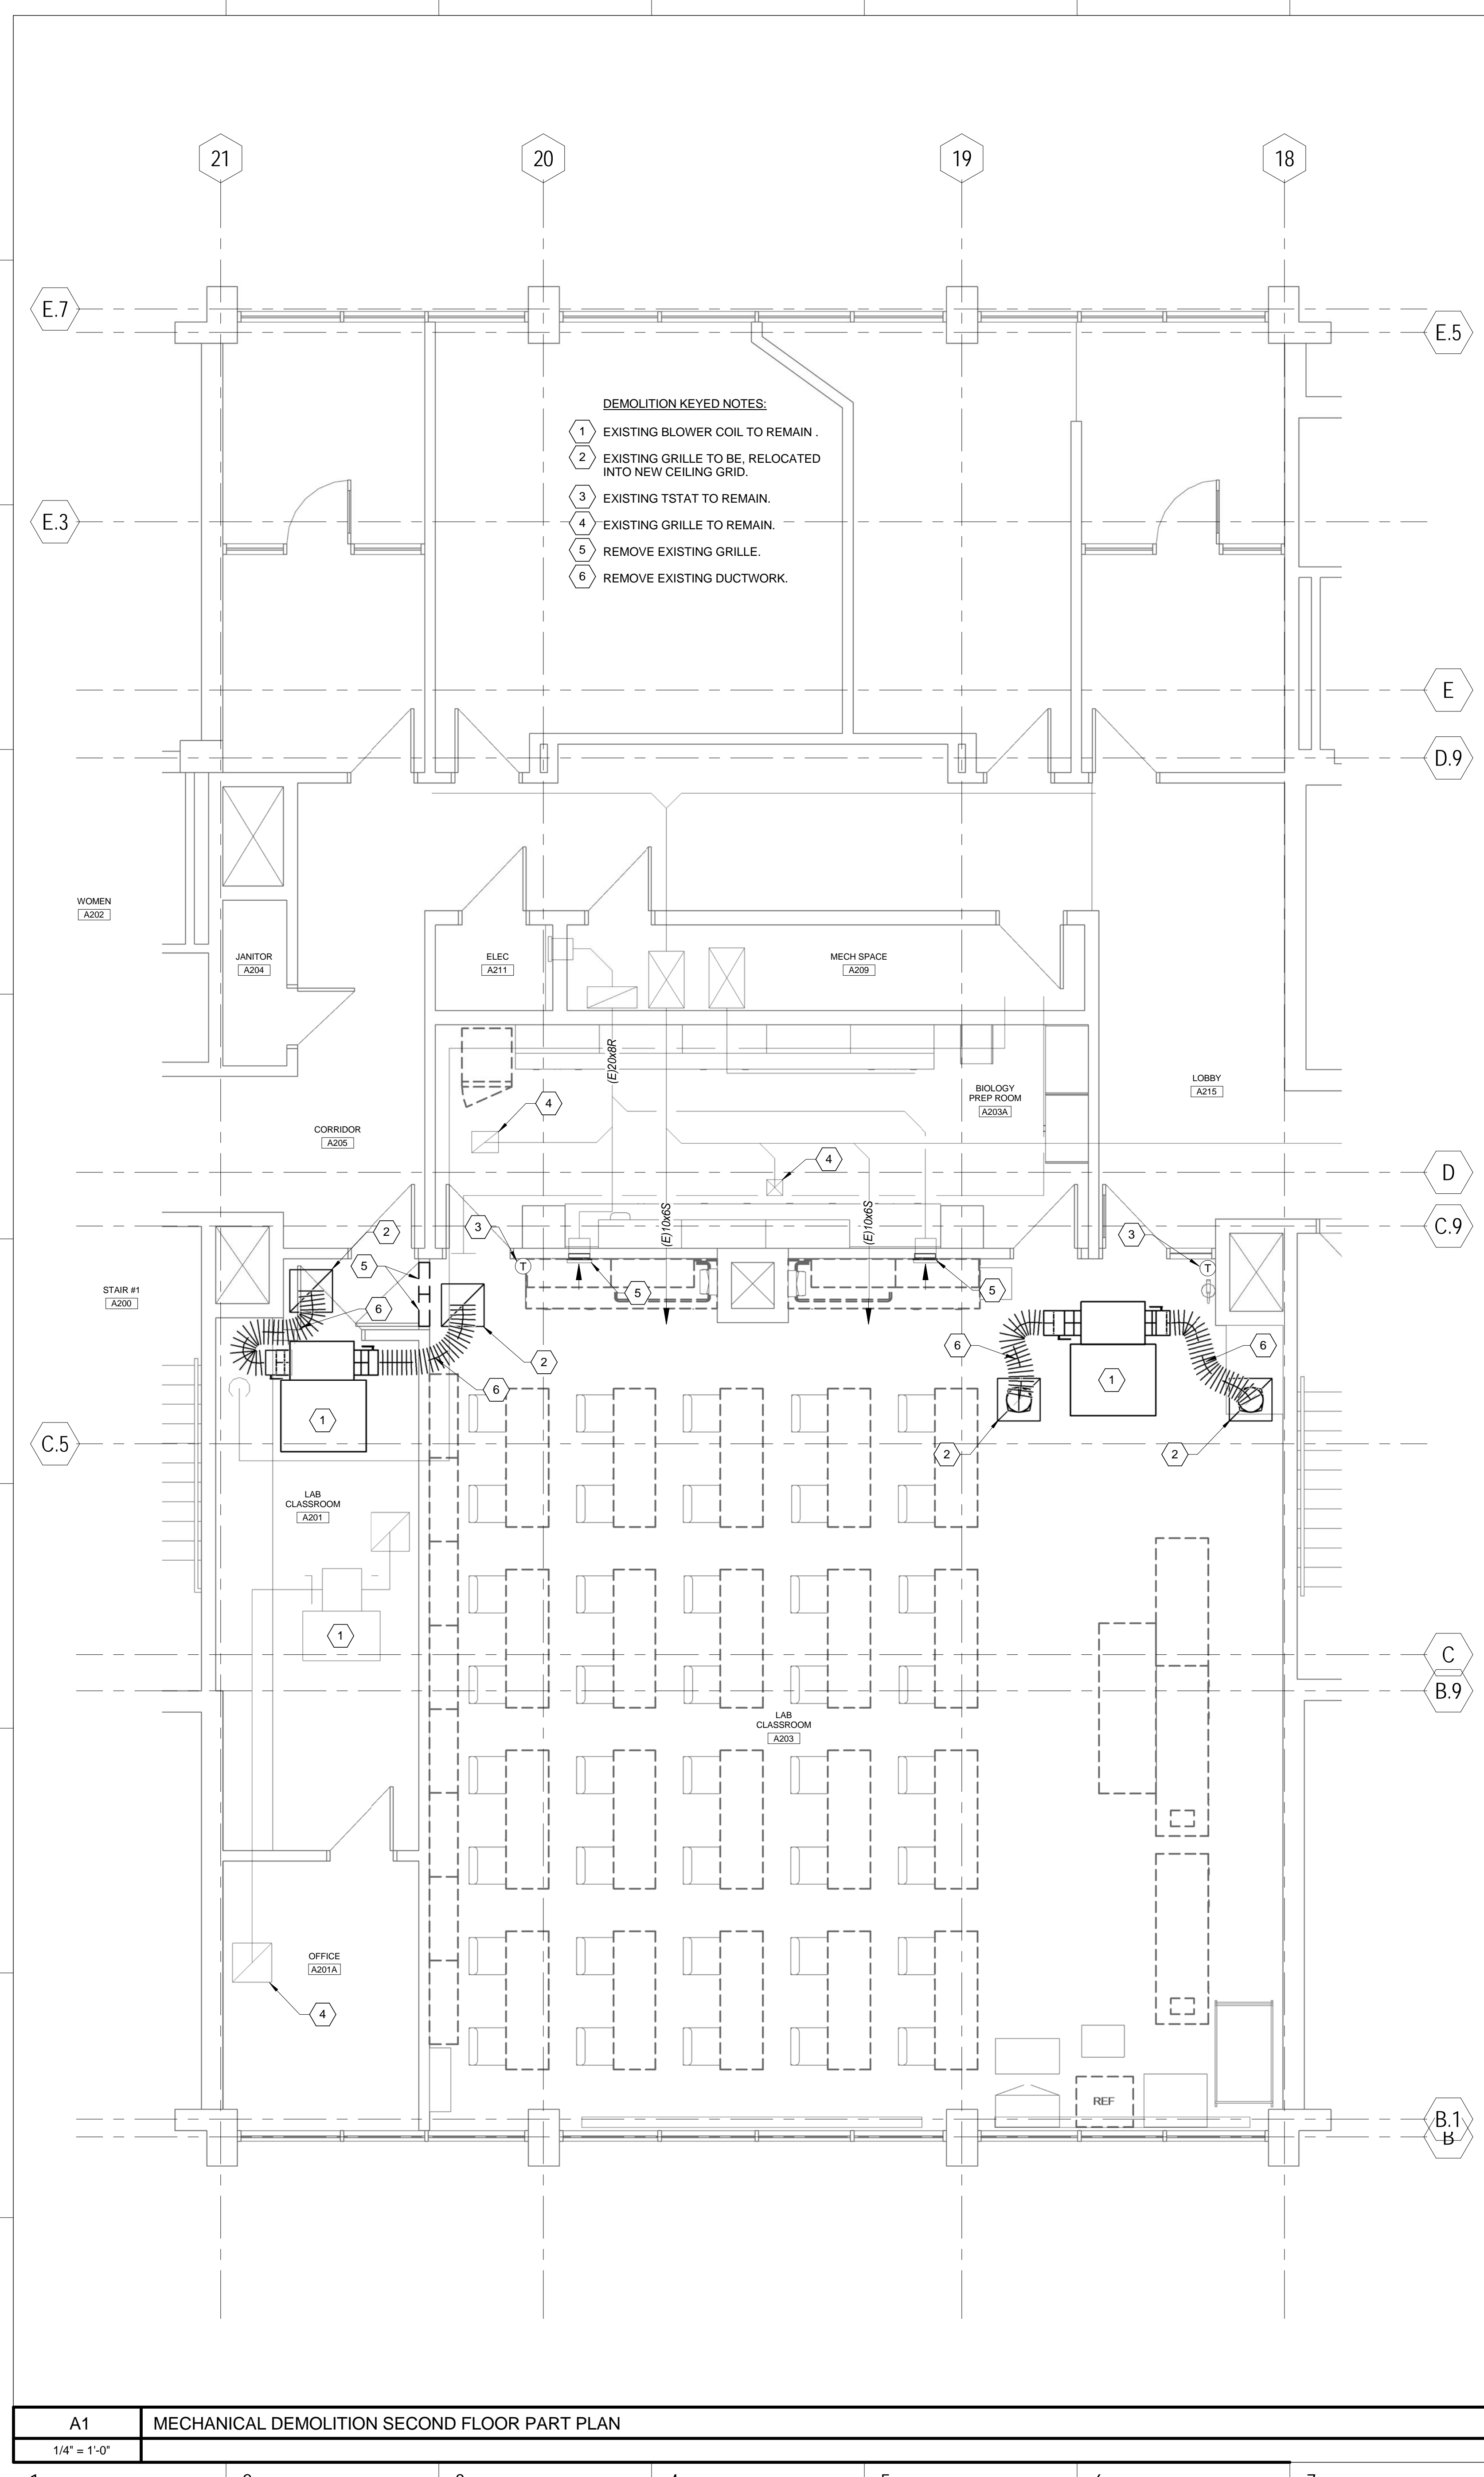

A1 MECHANICAL DEMOLITION SECOND FLOOR PART PLAN
1/4" = 1'-0"

A8 MECHANICAL SECOND FLOOR PART PLAN
1/4" = 1'-0"

3/16/2016 8:19:10 AM N:\Projects\2016\16009 - USM Lab A203 Upgrade\1 Design Phase\2 DRAWINGS\CS\A1.dwg